




293 MAIN STREET
SUNFORD, ME 04073
TEL: (207)324-5574
FAX: (207)324-1643
www.patco.com
www.patcocommercial.com
Copyright © 2003 Patco Construction, Inc.


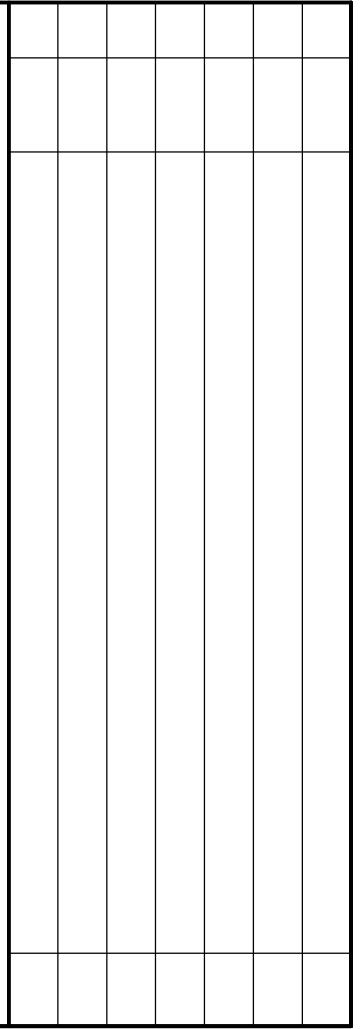



JORDAN BAY MARINA
1328 ROOSEVELT TRAIL
RAYMOND, MAINE

FLOOR PLANS


DATE: JAN. 30, 2024
SCALE: AS SHOWN
TAKEN BY: M.T.PELLETIER
CHECKED BY:
NUMBER: ###
SHEET

A-1

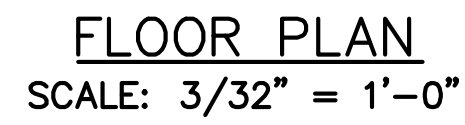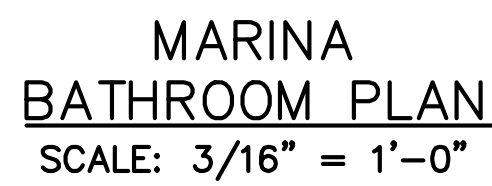


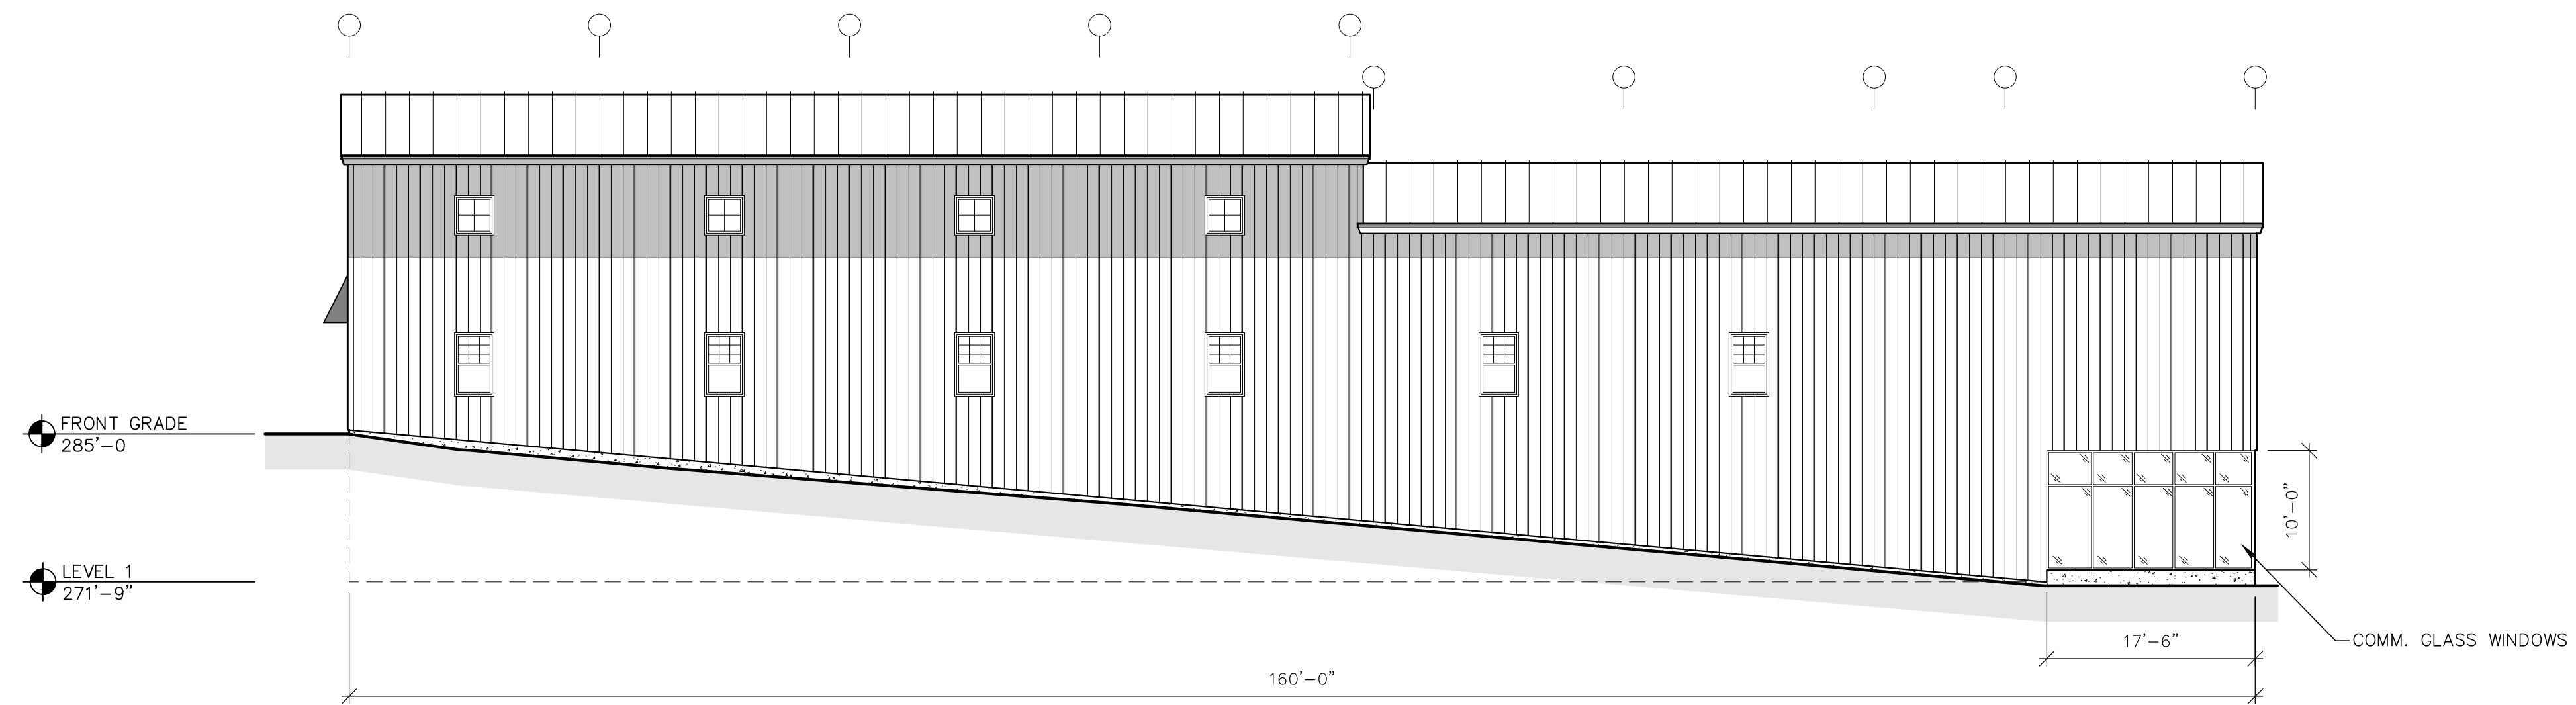


NORTH ELEVATION
SCALE: 3/32" = 1'-0"

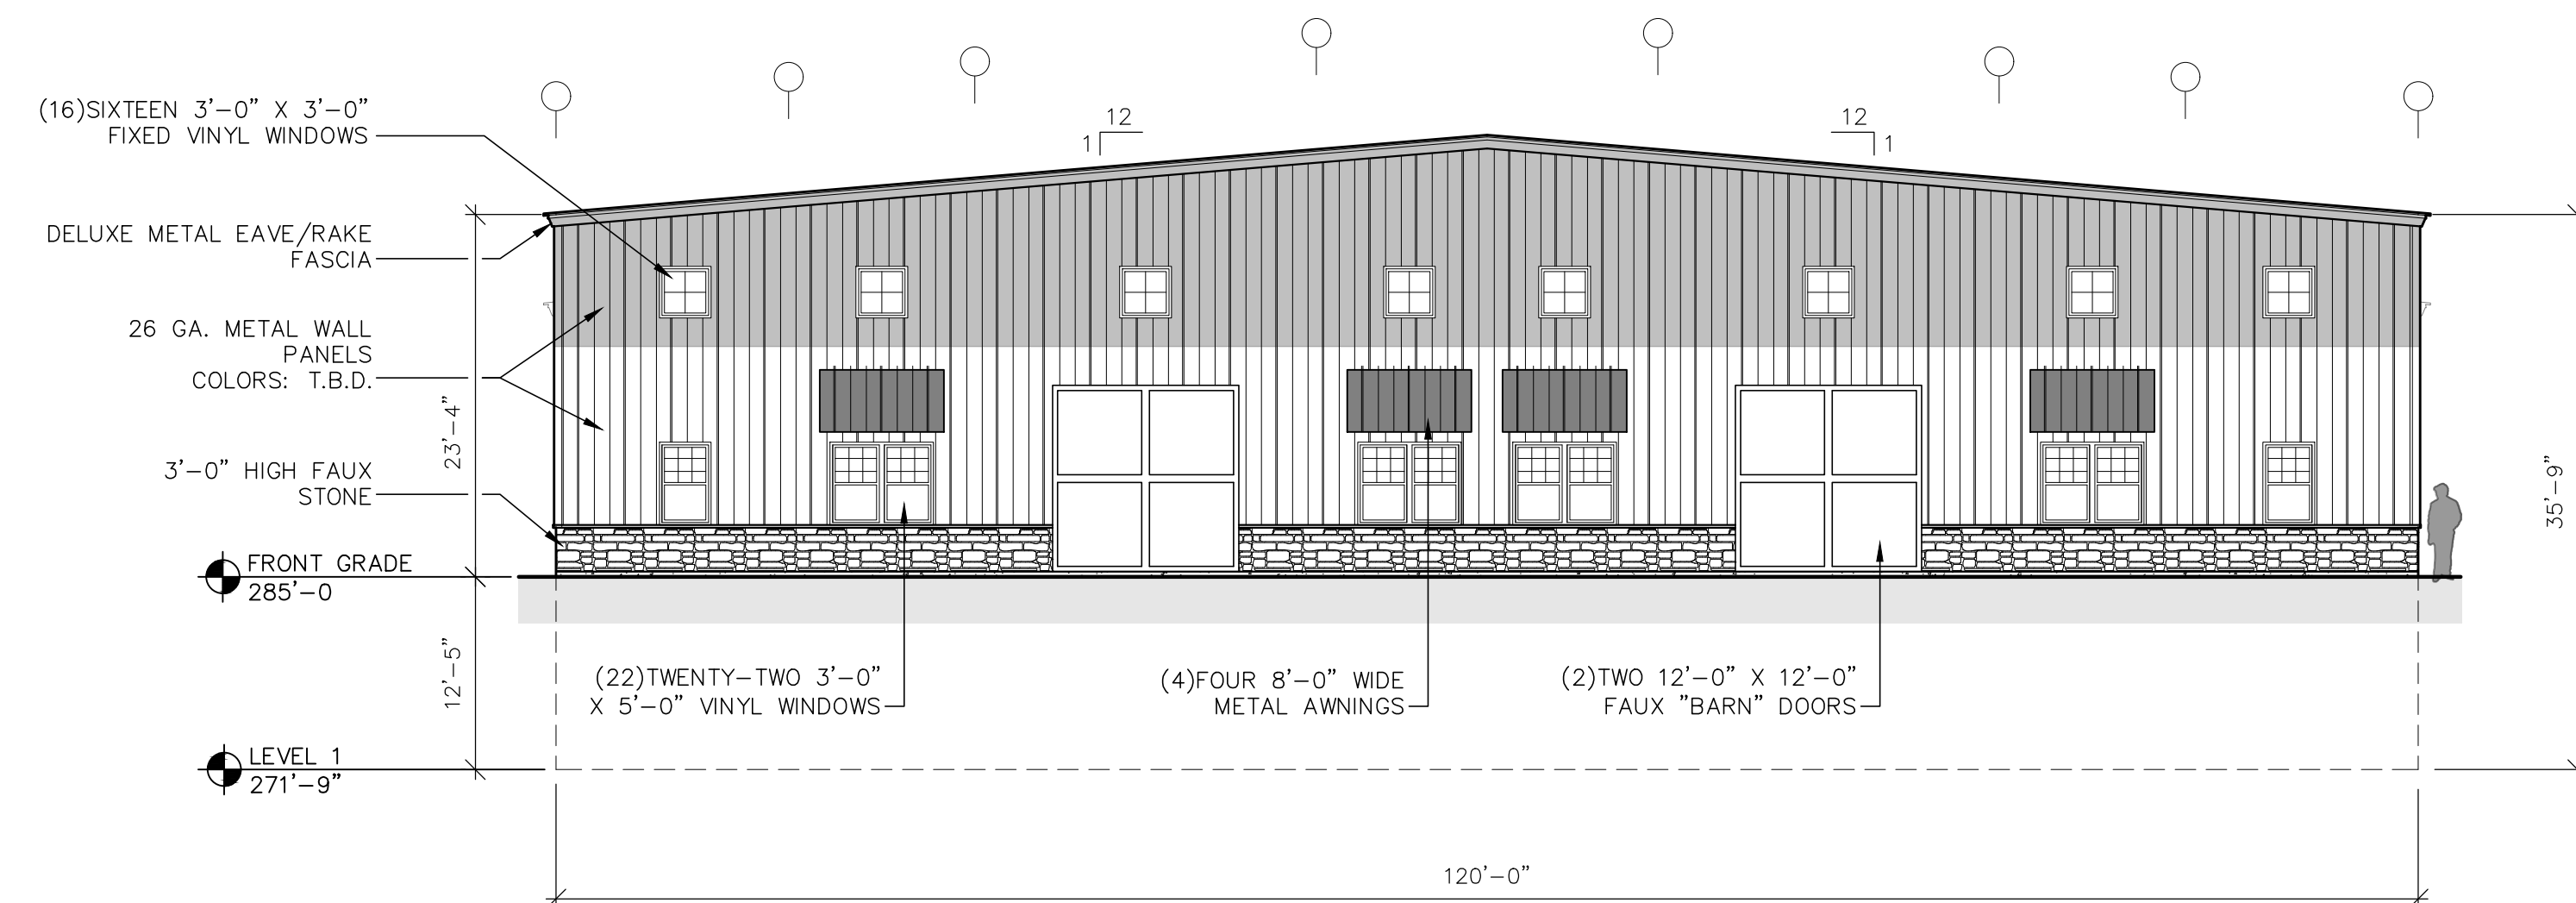

EAST ELEVATION
SCALE: 3/32" = 1'-0"

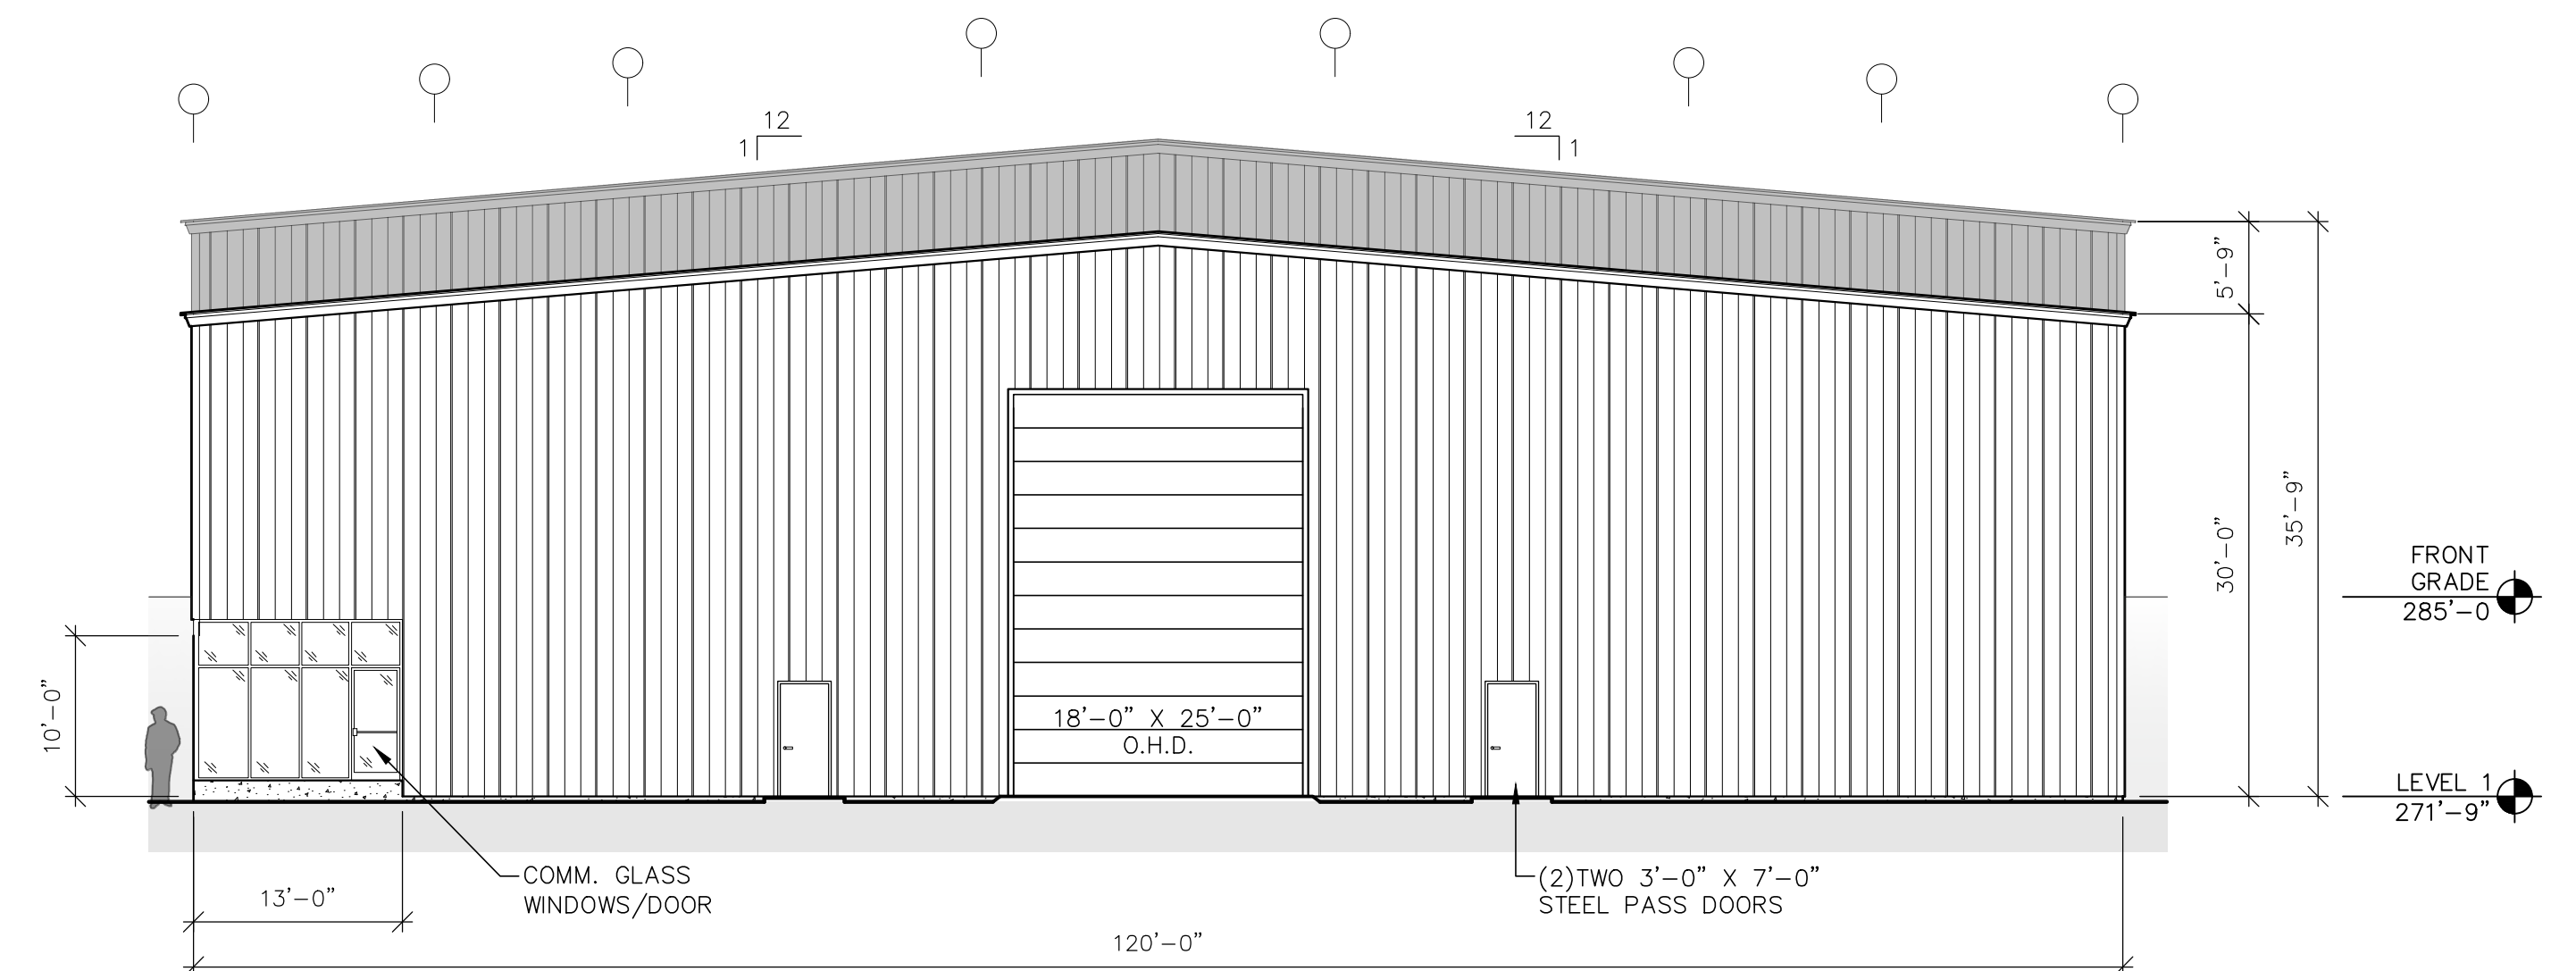

WEST ELEVATION
SCALE: 3/32" = 1'-0"

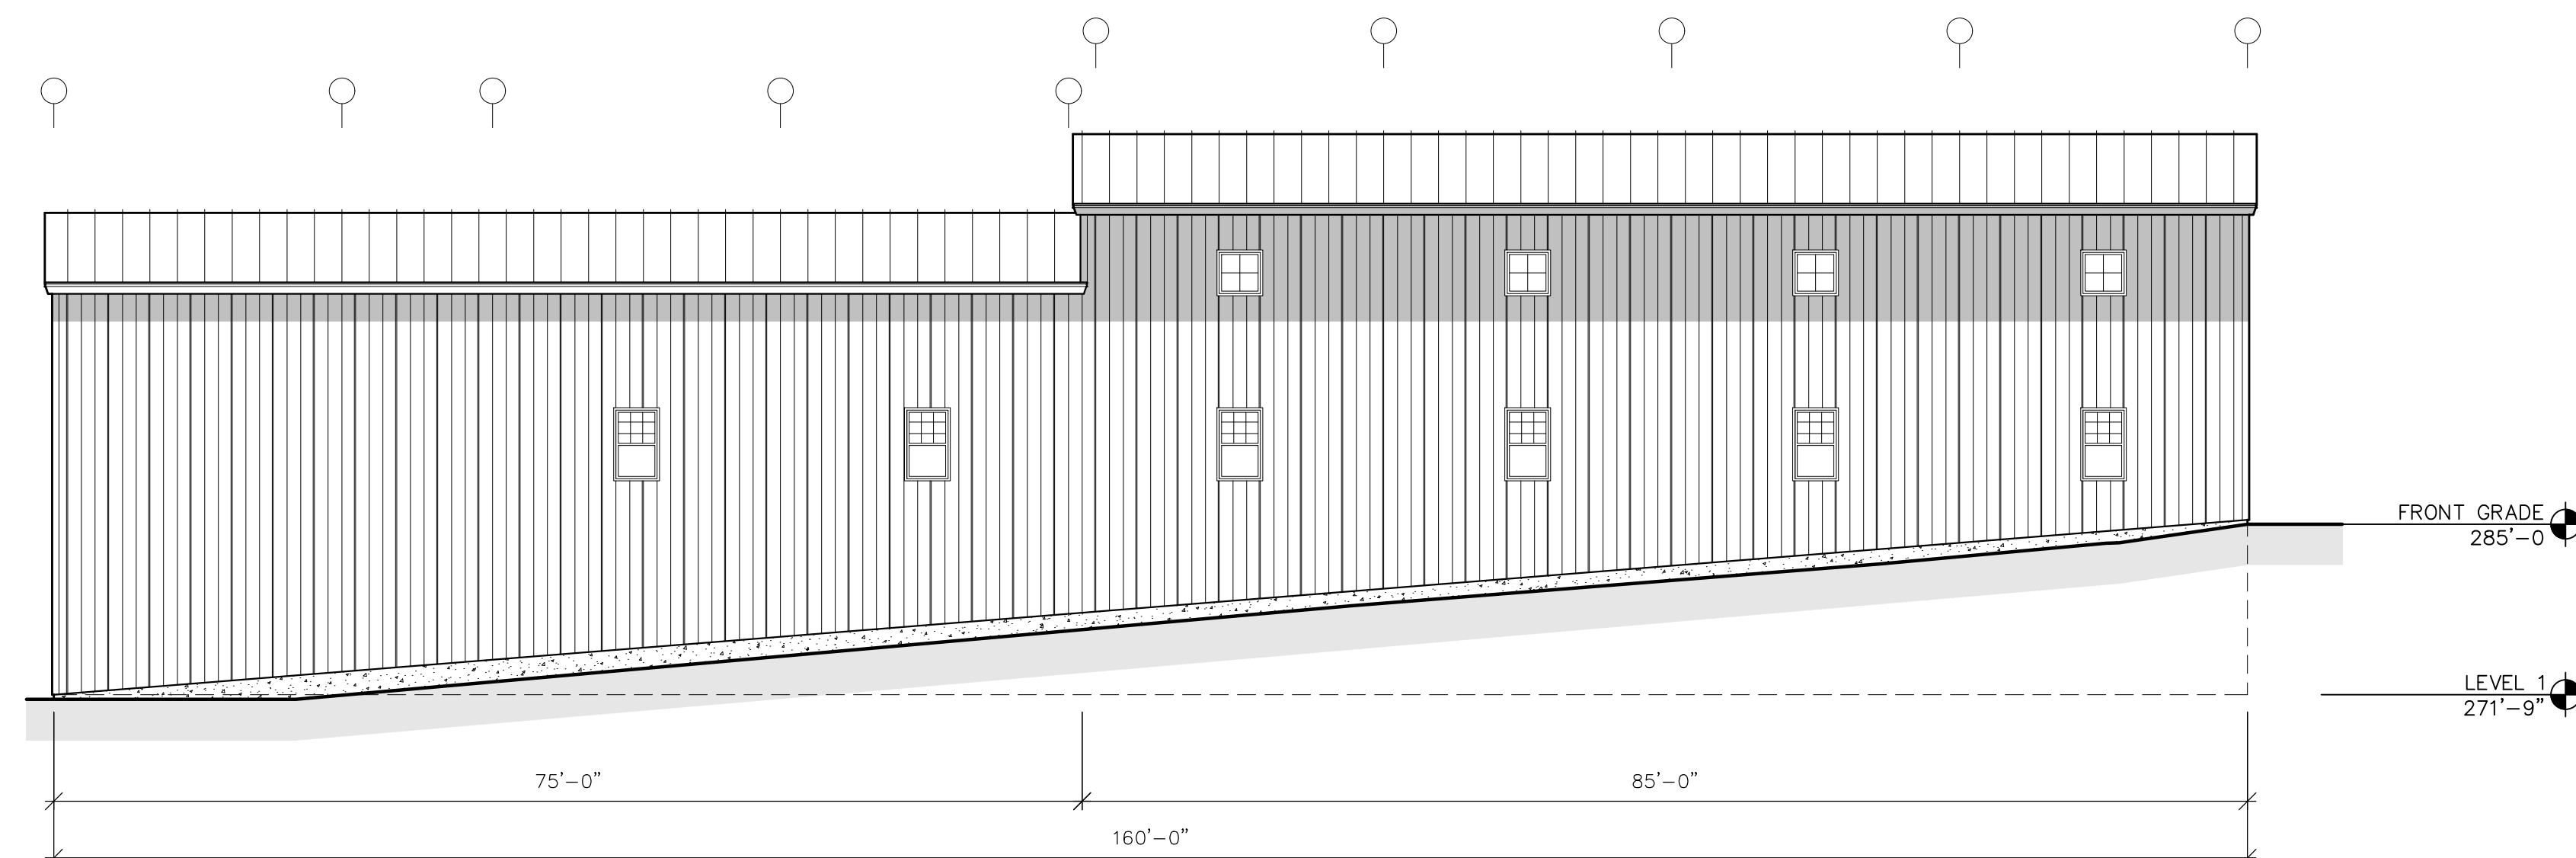

SOUTH ELEVATION
SCALE: 3/32" = 1'-0"

1328 ROOSEVELT TRAIL
RAYMOND, MAINE

ELEVATIONS

DATE:	JAN. 30, 2024
RELEASE:	AS SHOWN
AWN BY:	M.T.PELLETIER
CHECKED BY:	
NUMBER:	###
EXT	

A-2

