

GRANT HAYS
ASSOCIATES

ARCHITECTURE & INTERIOR DESIGN
P.O. BOX 6179 FALMOUTH MAINE 04105
207.871.5900 www.granthays.com

DATE

REVISION

PROJECT NAME

PROPOSED CONCESSIONS
& RESTROOM

RAYMOND, MAINE 04071

TASSELLTOP ROAD

SHEET

CONCESSIONS
FLOOR &
ROOF PLAN

DATE
18 OCT 2023

SCALE
1/4"=1'-0"


DRAWN
MFH / mgk

JOB NO.
230930


SHEET

A-1


COPYRIGHT
REPRODUCTION OR REVUE OF THIS
DOCUMENT WITHOUT WRITTEN
PERMISSION FROM GRANT HAYS
ASSOCIATES IS PROHIBITED.

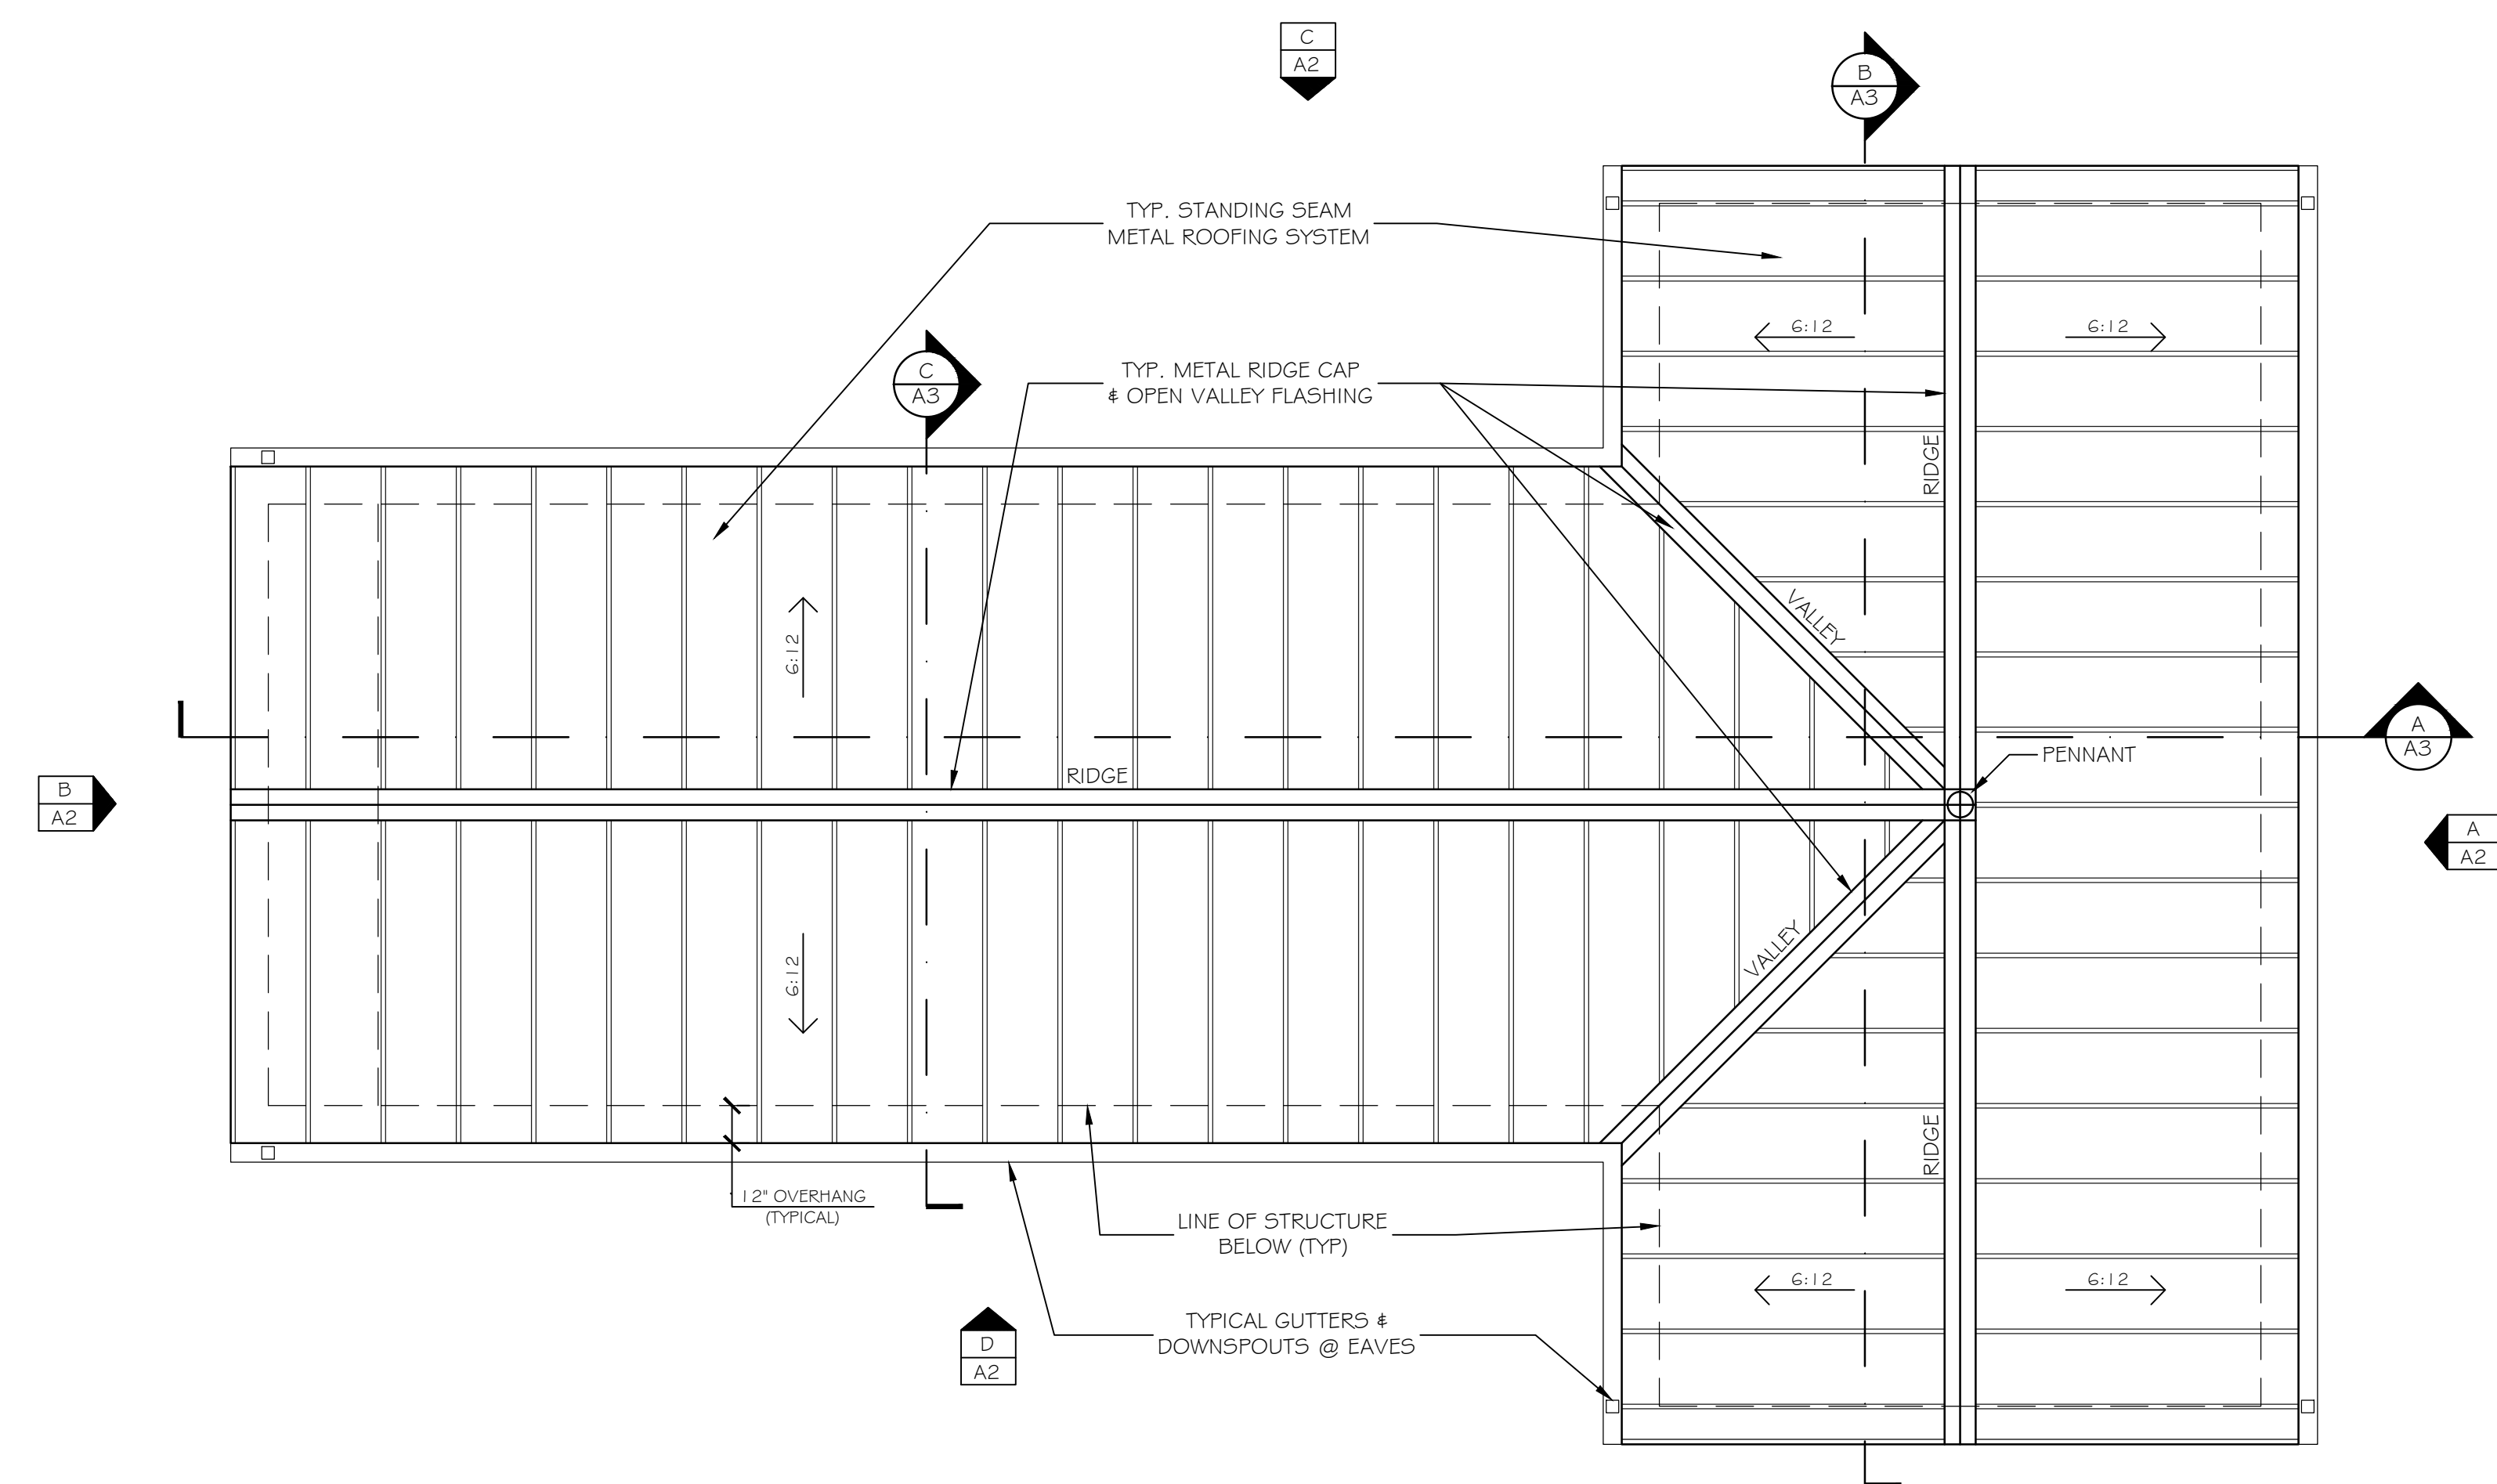


ROOF PLAN
SCALE: 1/8" = 1'-0"
PLAN NORTH

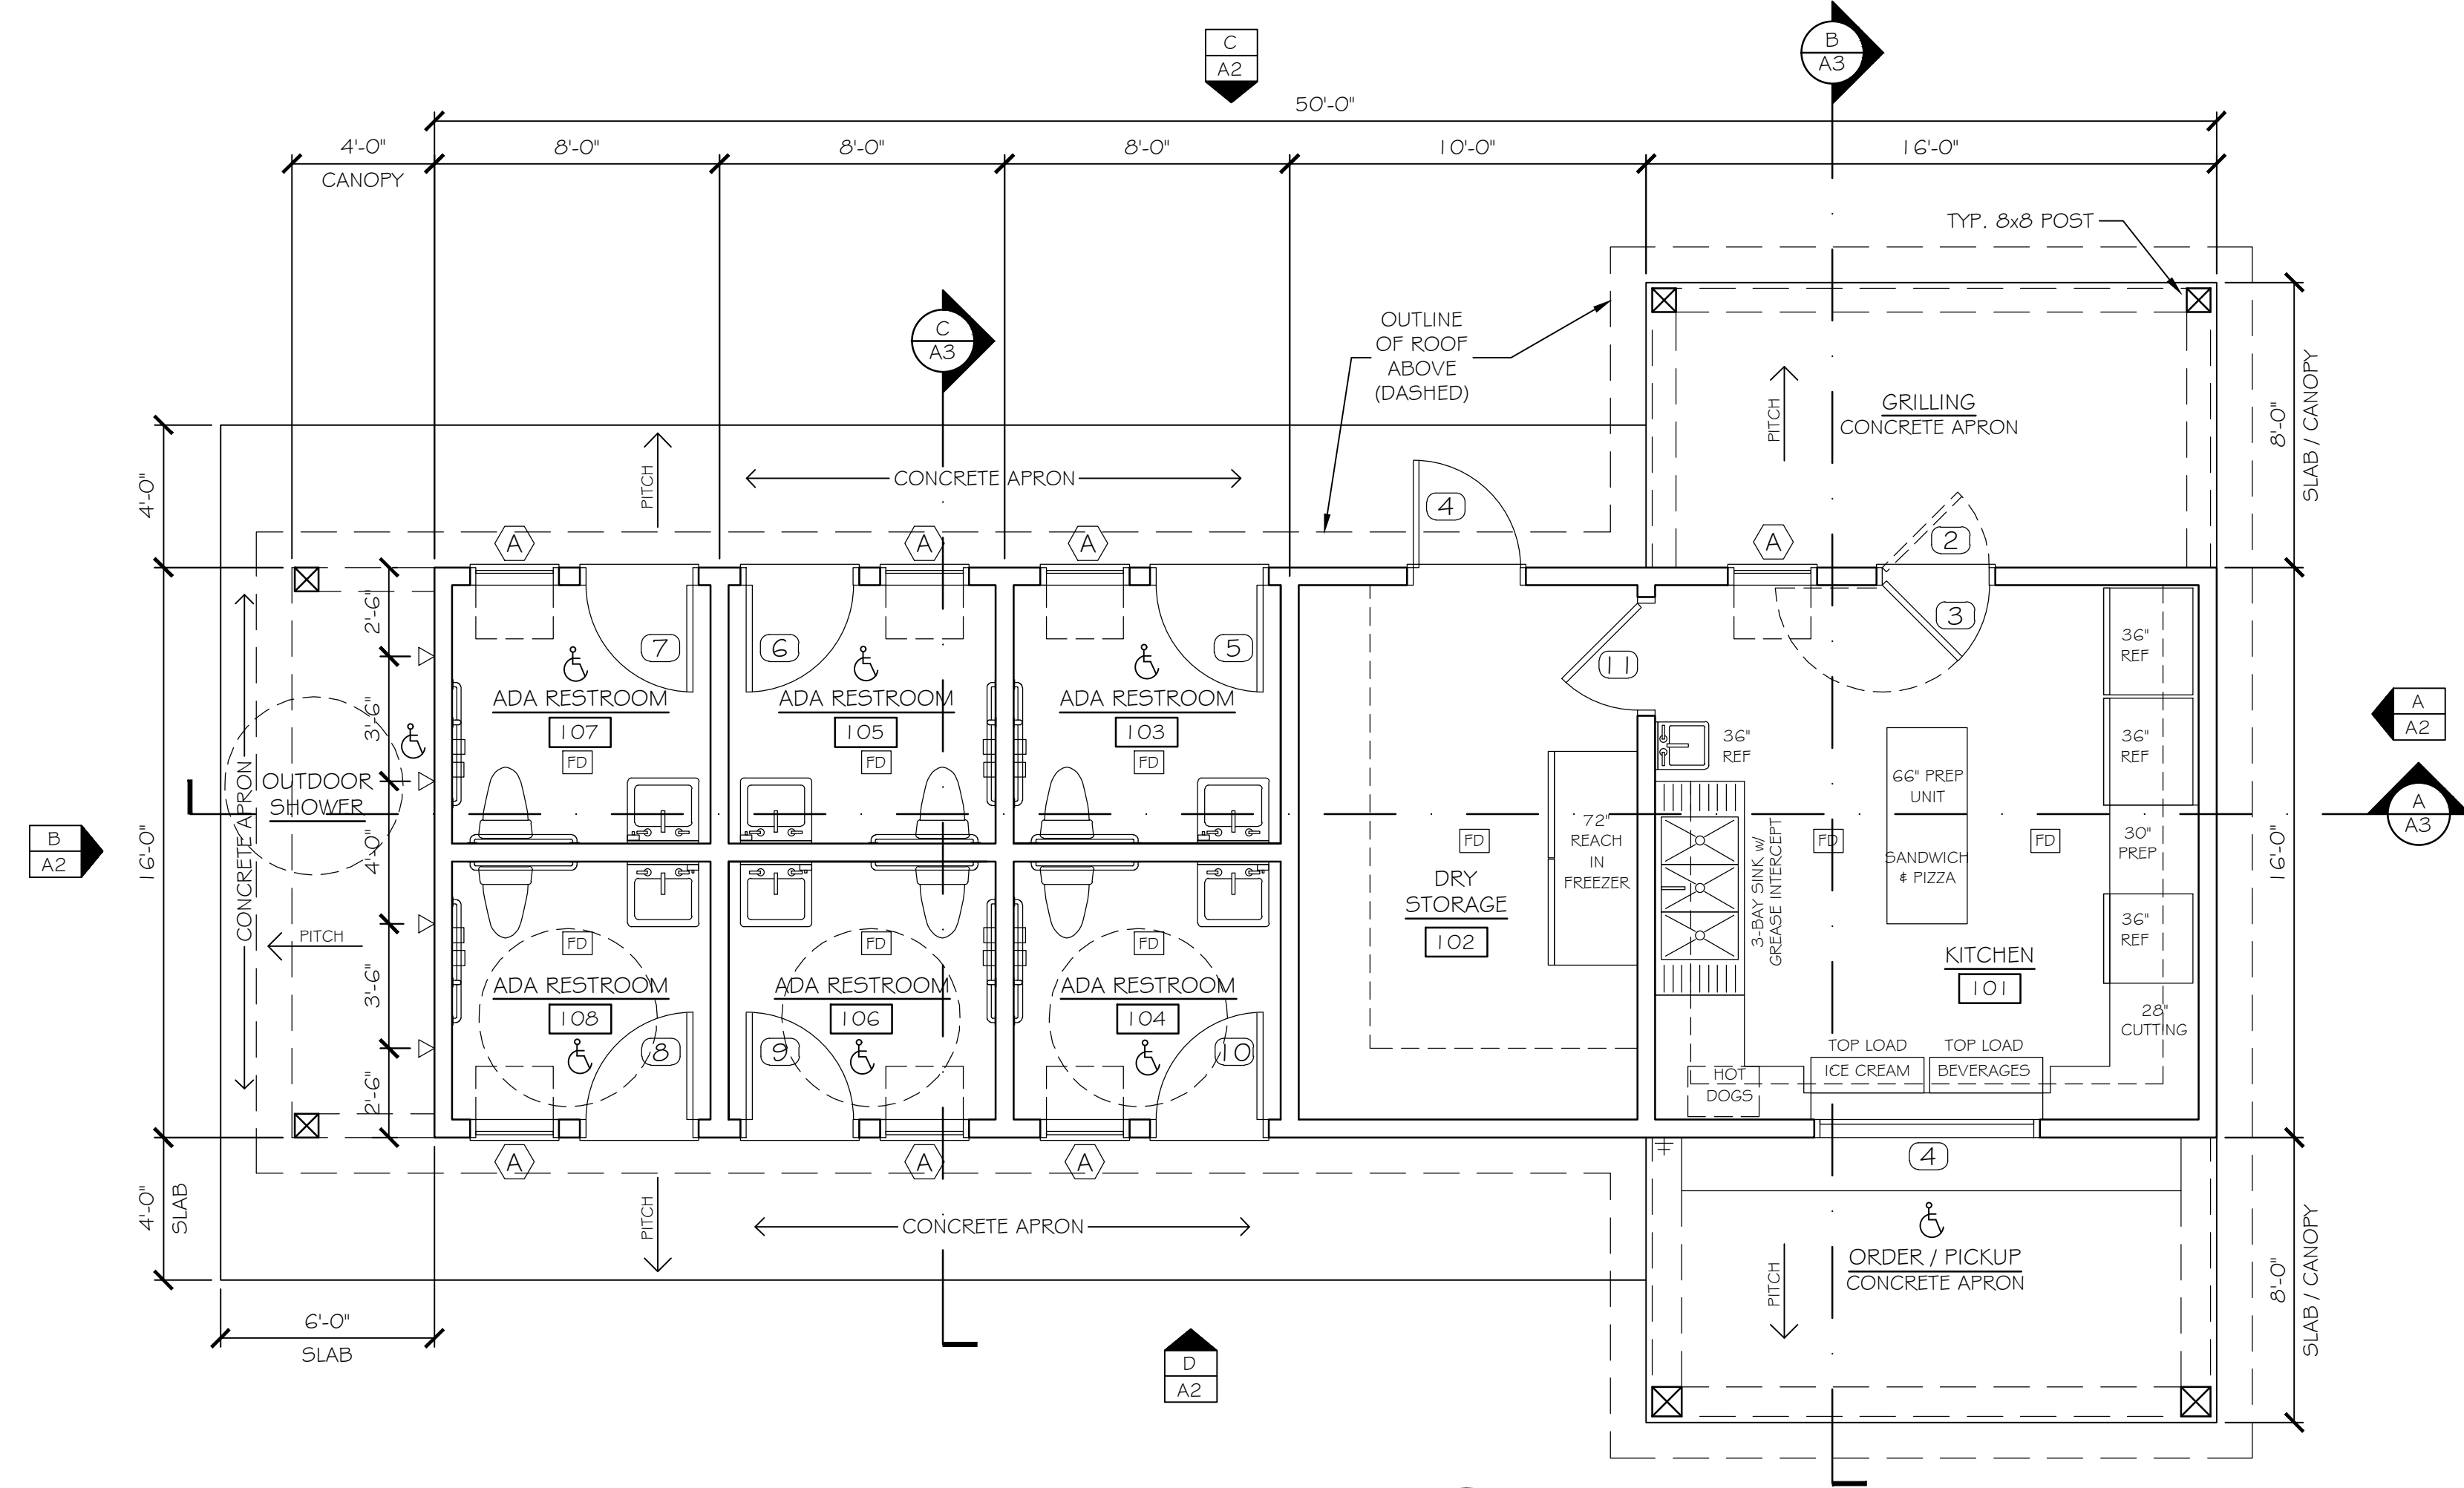


FLOOR PLAN
SCALE: 1/4" = 1'-0"
PLAN NORTH

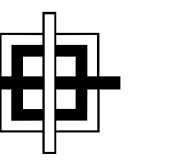


GRANT HAYS
ASSOCIATES
ARCHITECTURE & INTERIOR DESIGN
P.O. BOX 6179 FALMOUTH MAINE 04105
207.871.5900 www.granthays.com

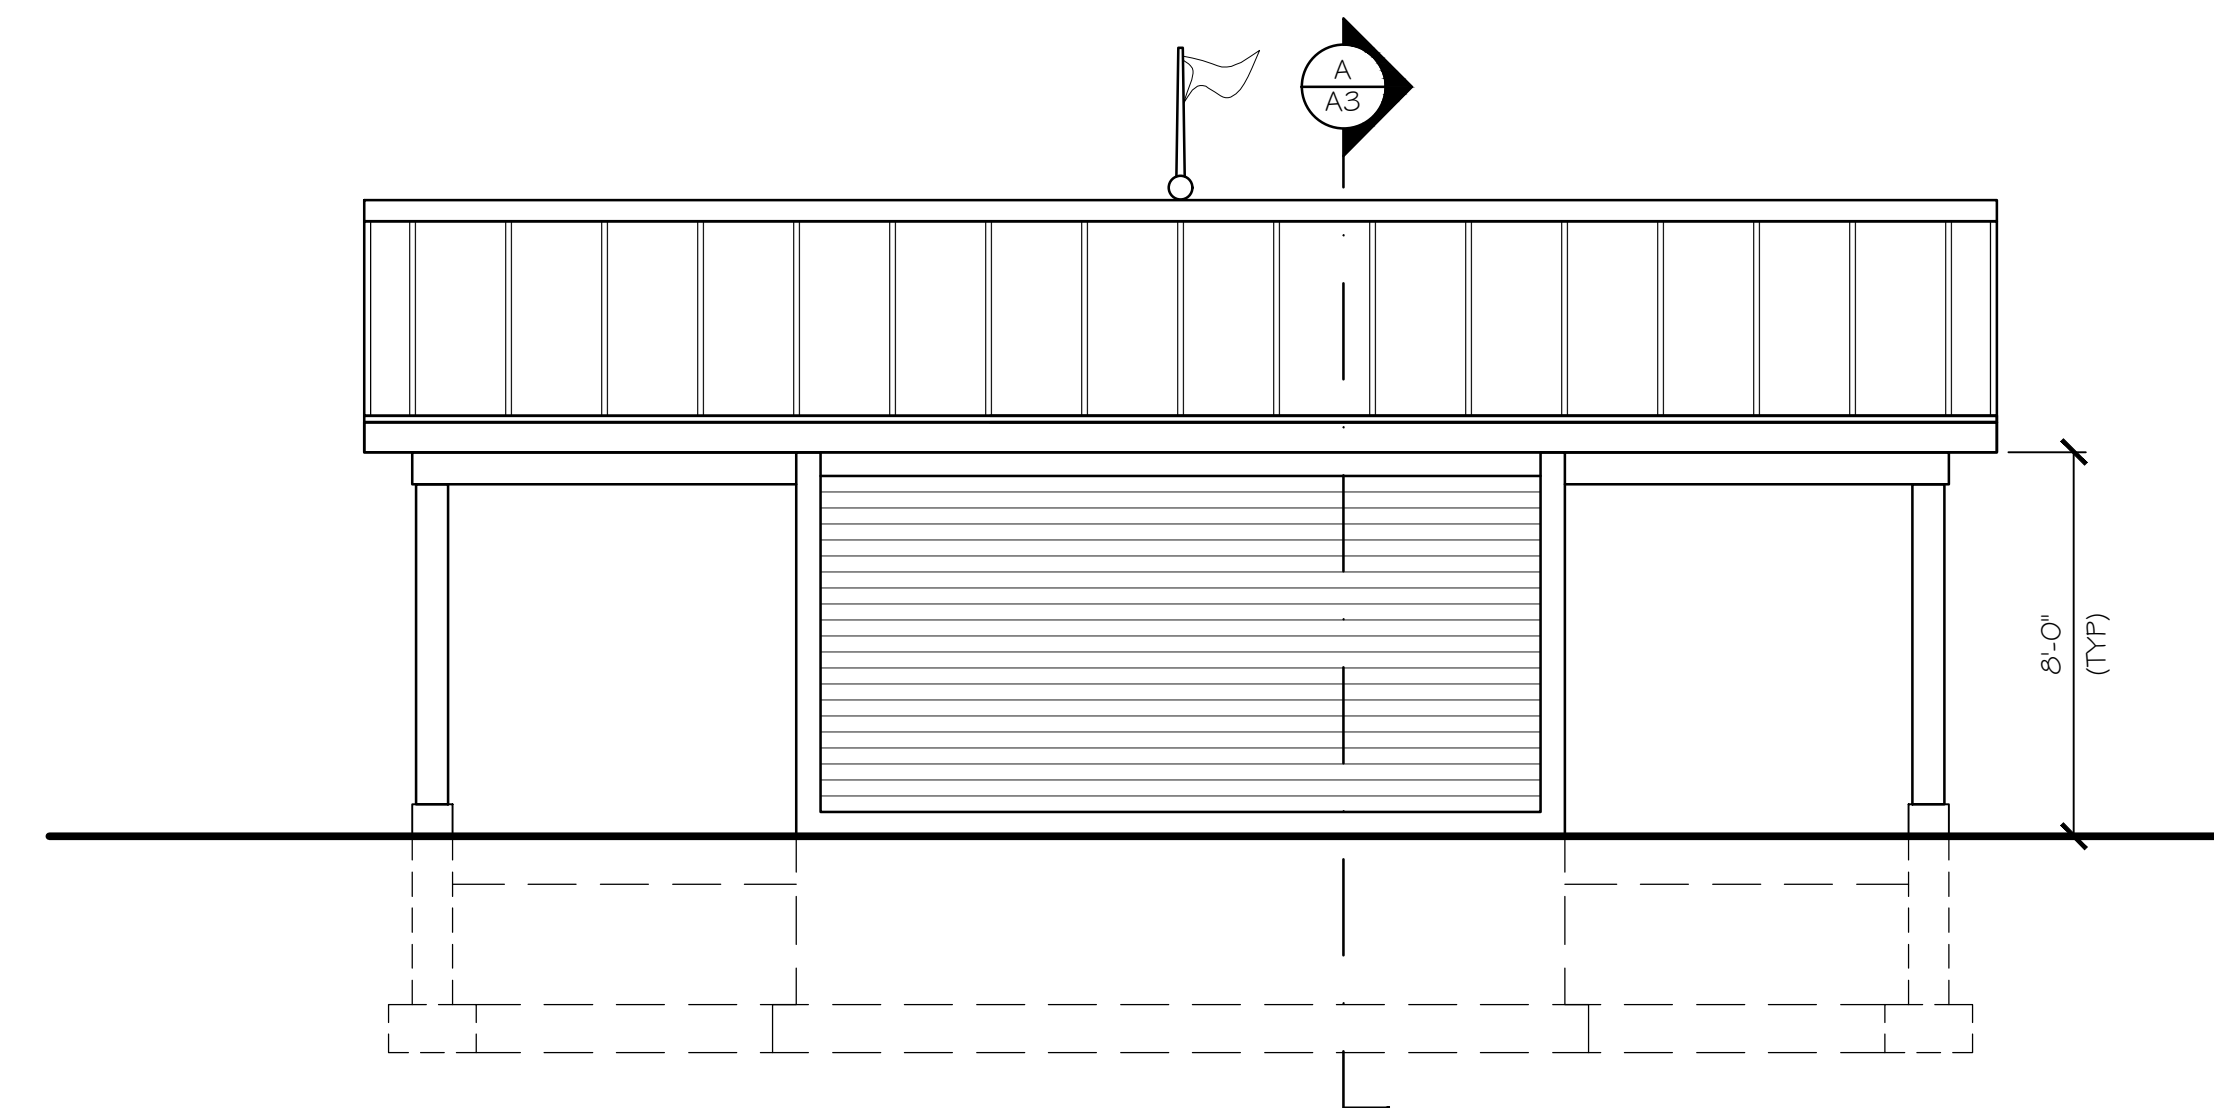


A EAST ELEVATION
SCALE: 1/4" = 1'-0"

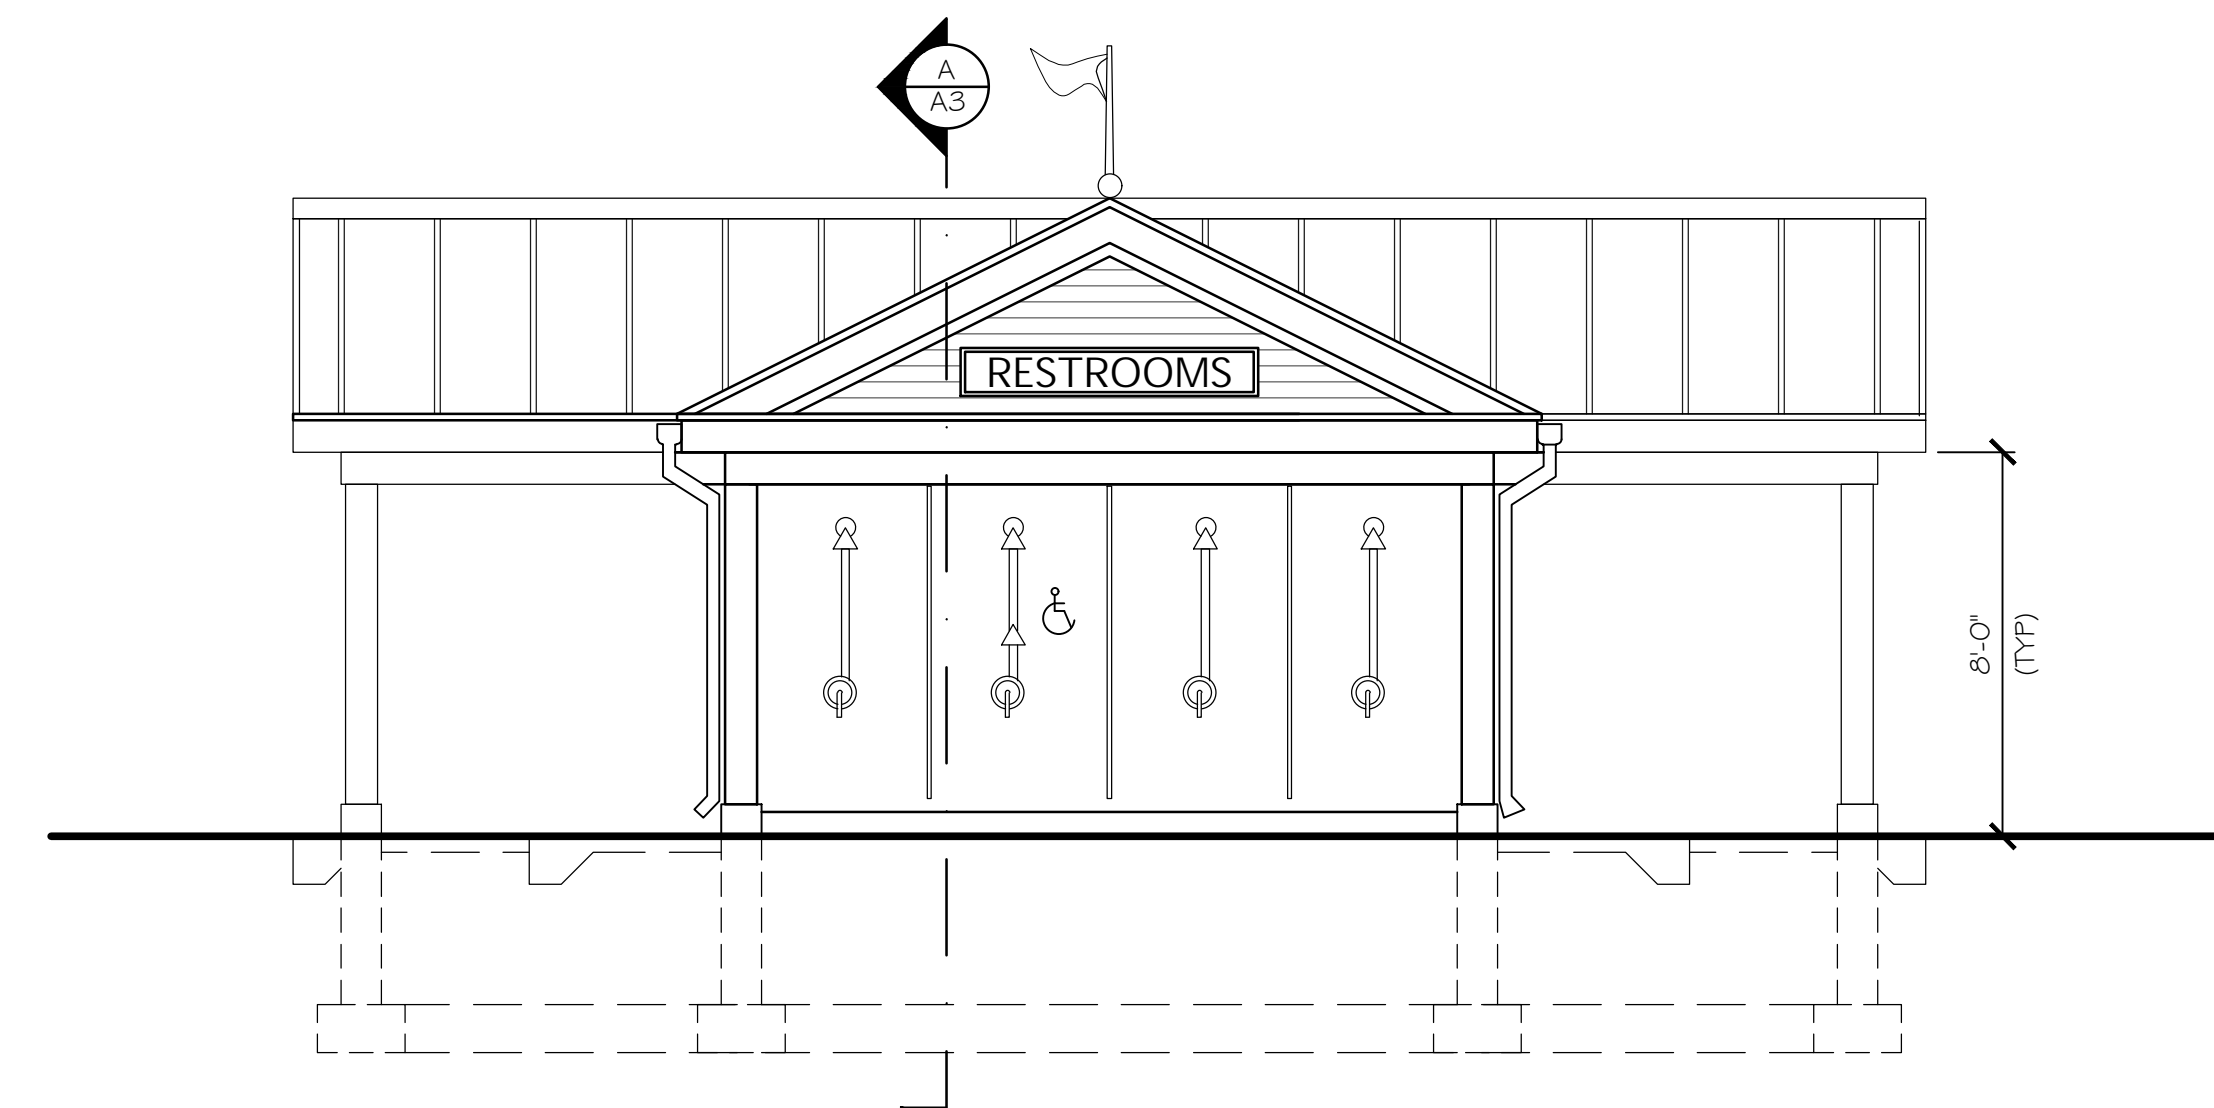

B WEST ELEVATION
SCALE: 1/4" = 1'-0"

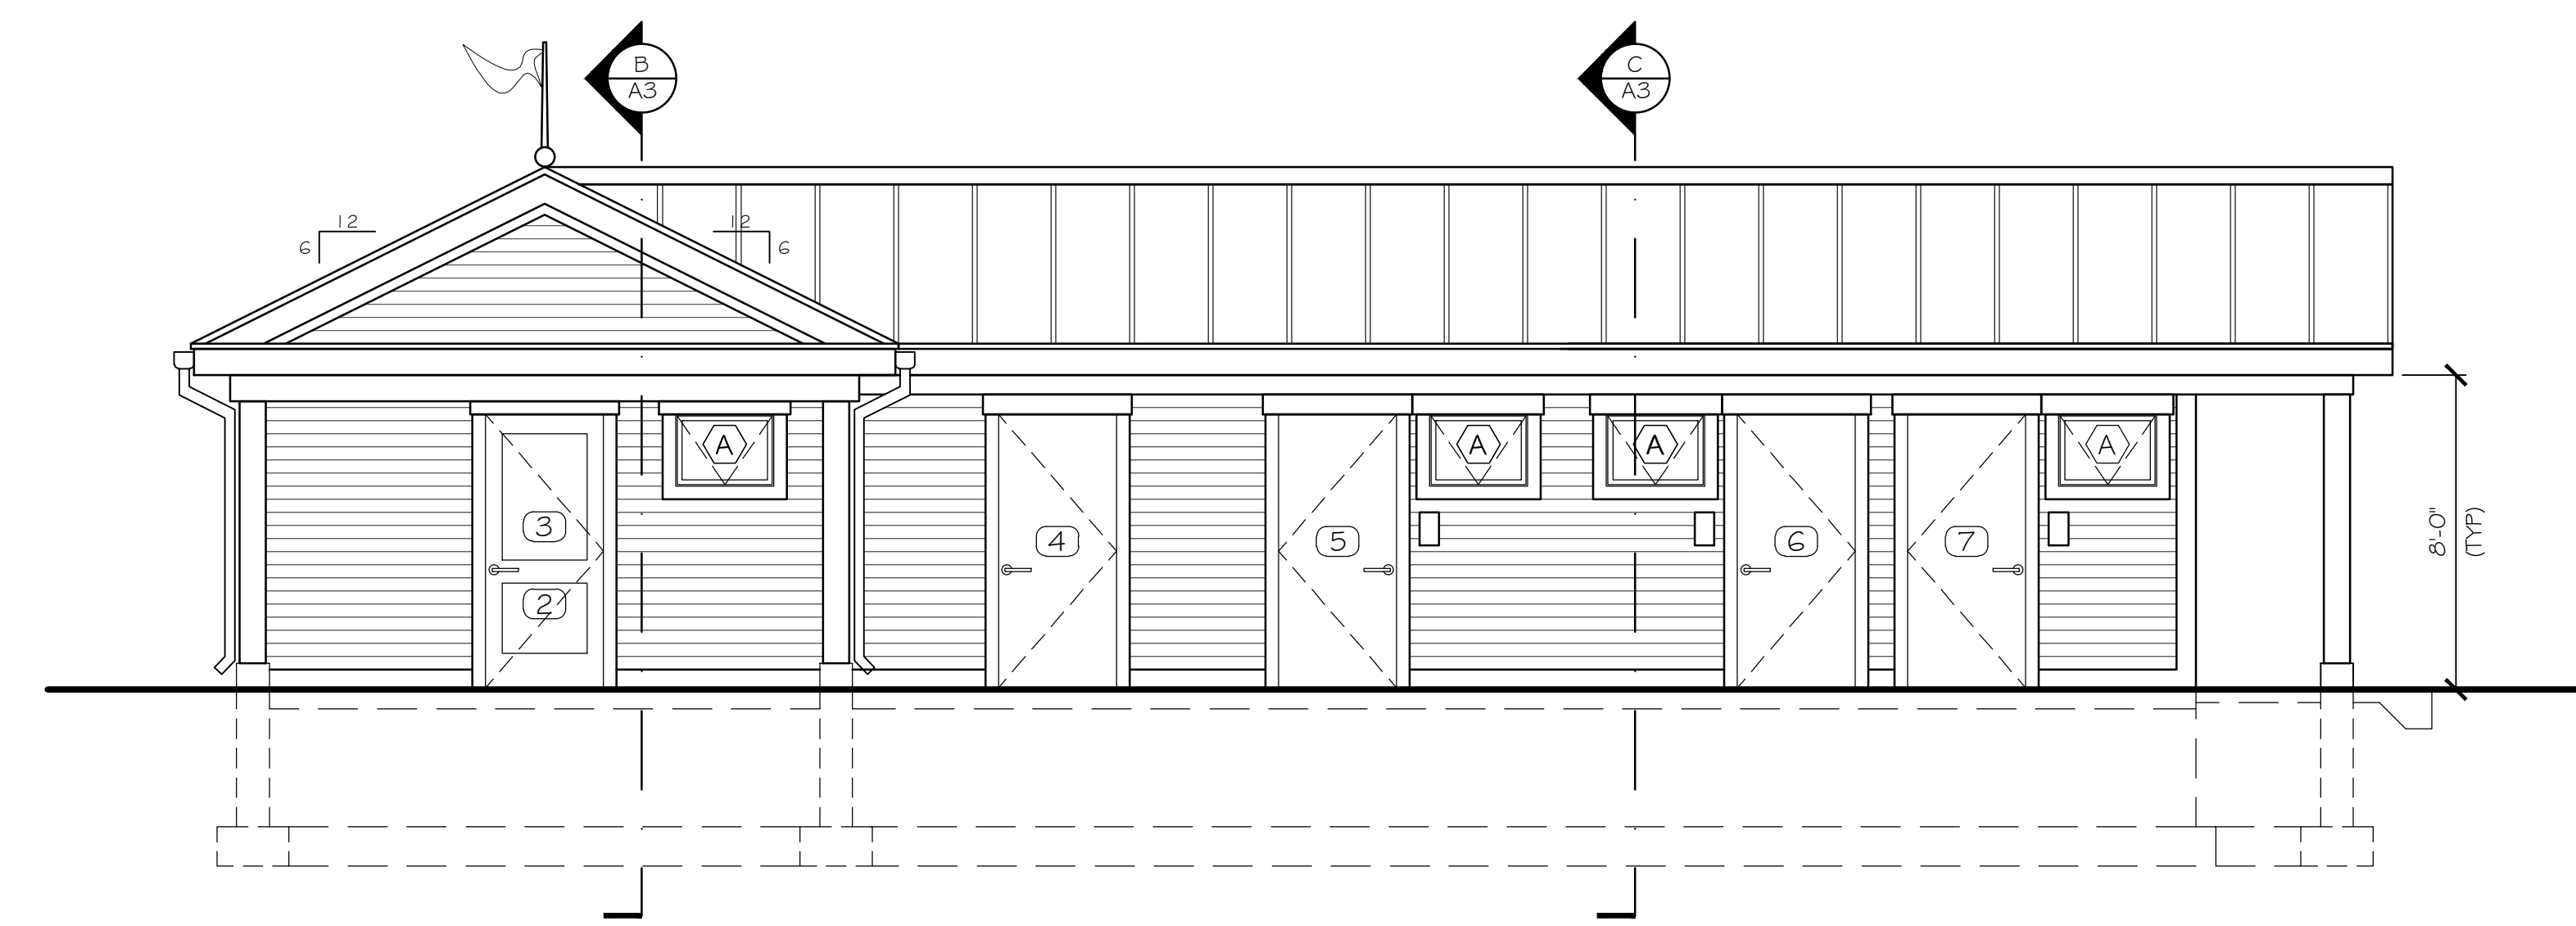

C NORTH ELEVATION
SCALE: 1/4" = 1'-0"

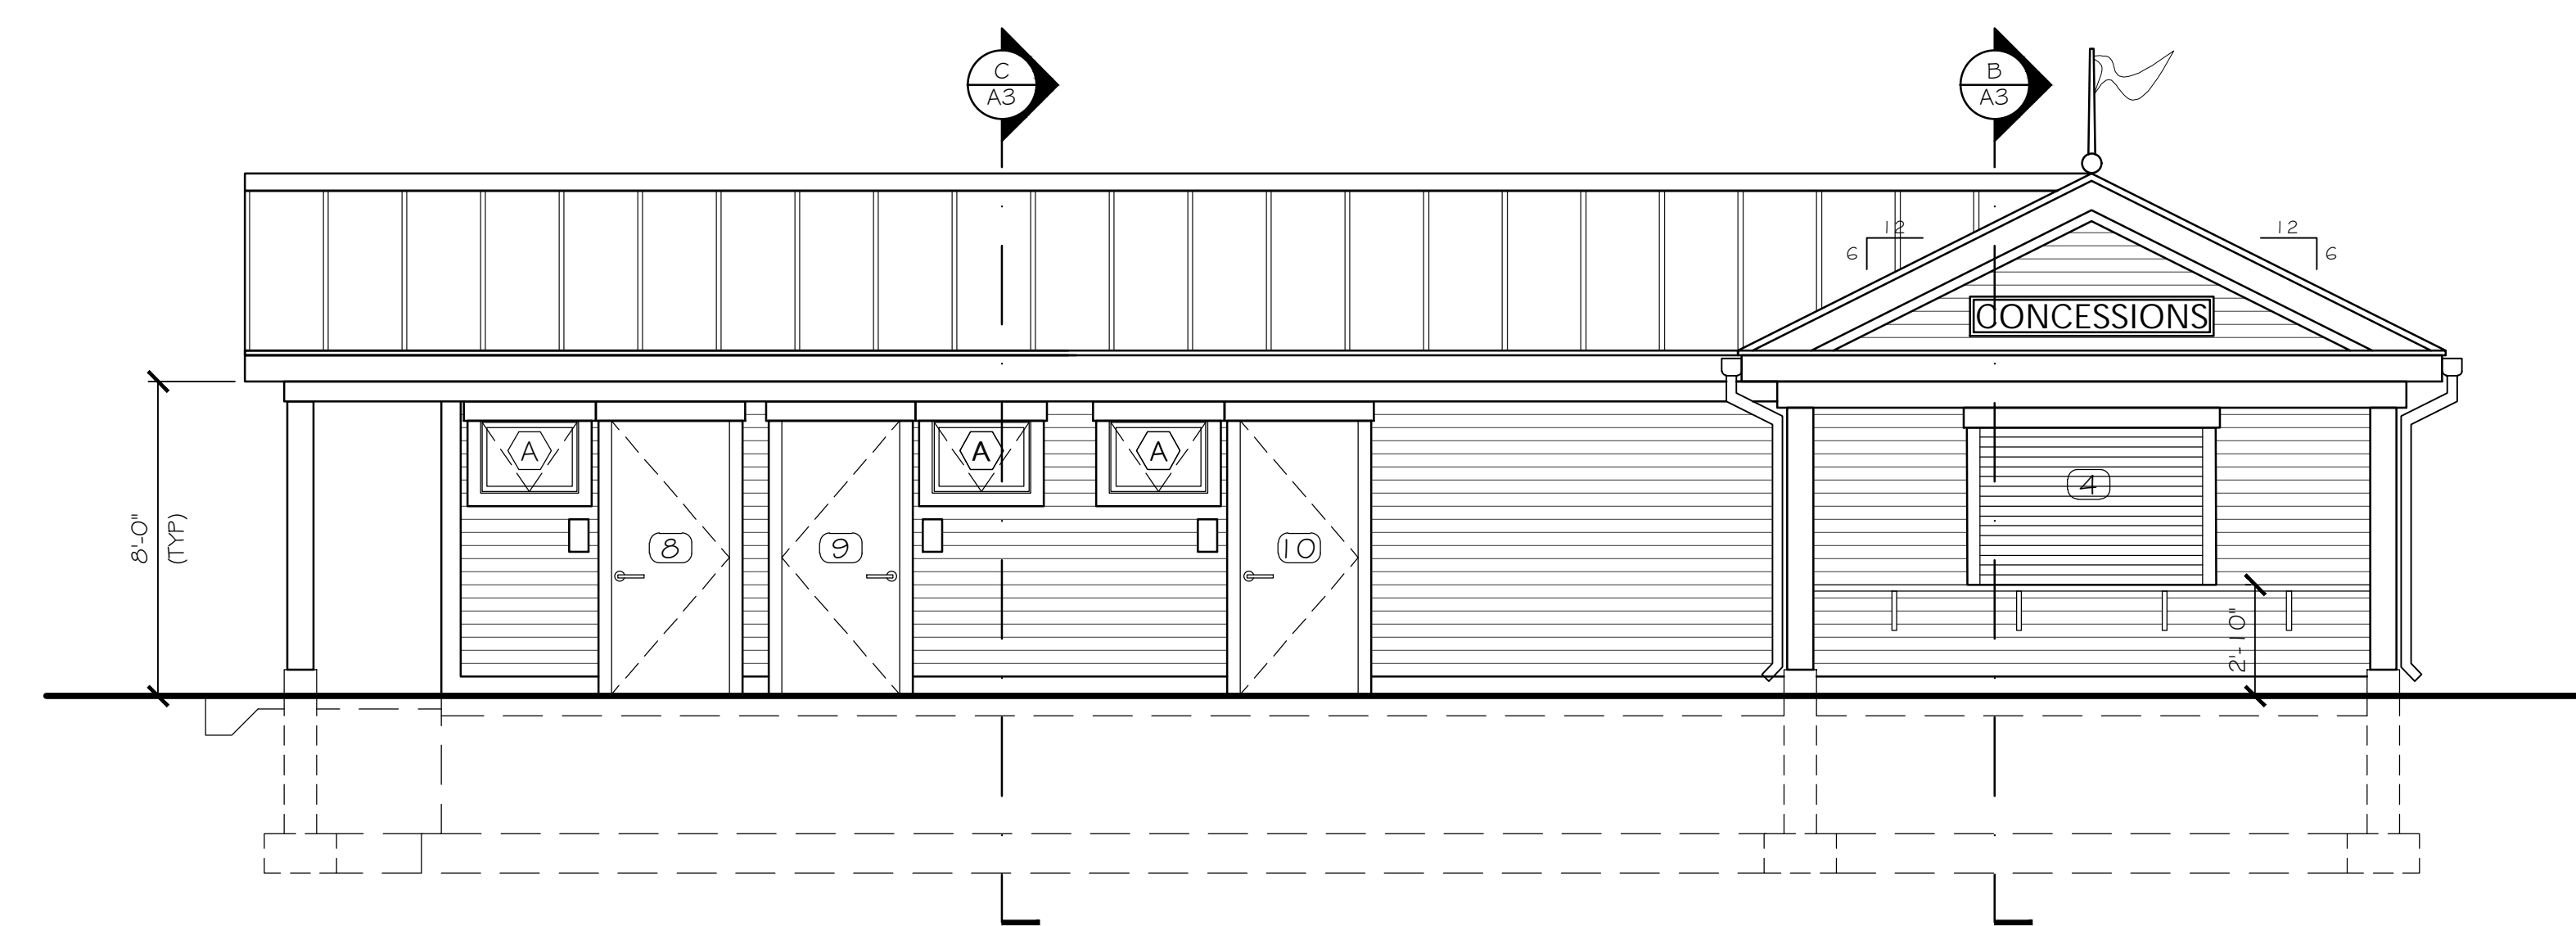

D SOUTH ELEVATION
SCALE: 1/4" = 1'-0"

DATE

REV/NO

PROJECT NAME

PROPOSED CONCESSIONS
& RESTROOMS
TAS/TELTOP ROAD
RAYMOND, MAINE 04071

SHEET


PROPOSED
ELEVATION

DATE: 18 OCT 2023
SCALE: 1/4" = 1'-0"
DRAWN: MFH / mgk
JOB NO: 230930

SHEET

A-2

COPYRIGHT
REPRODUCTION OR REV/E OF THIS
DOCUMENT WITHOUT WRITTEN
PERMISSION FROM GRANT HAYS
ASSOCIATES IS PROHIBITED.

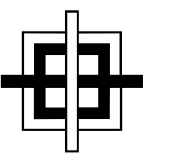

GRANT HAYS
ASSOCIATES

ARCHITECTURE & INTERIOR DESIGN
P.O. BOX 6179 FALMOUTH MAINE 04105
207.871.5900 www.granthays.com

/REAL

REV./NO./

PROJECT NAME

PROPOSED CONCESSION
& RESTROOMS

RAYMOND, MAINE 04071

TASSELTOP ROAD

/SHEET

PROPOSED
BUILDING SECTION

DATE
18 OCT 2023

SCALE
1/2" = 1'-0"


DRAWN
MFH / mgk

JOB NO.
230930


/SHEET

A-3


COPYRIGHT
REPRODUCTION OR REVUE OF THIS
DOCUMENT WITHOUT WRITTEN
PERMISSION FROM GRANT HAYS
ASSOCIATES IS PROHIBITED.

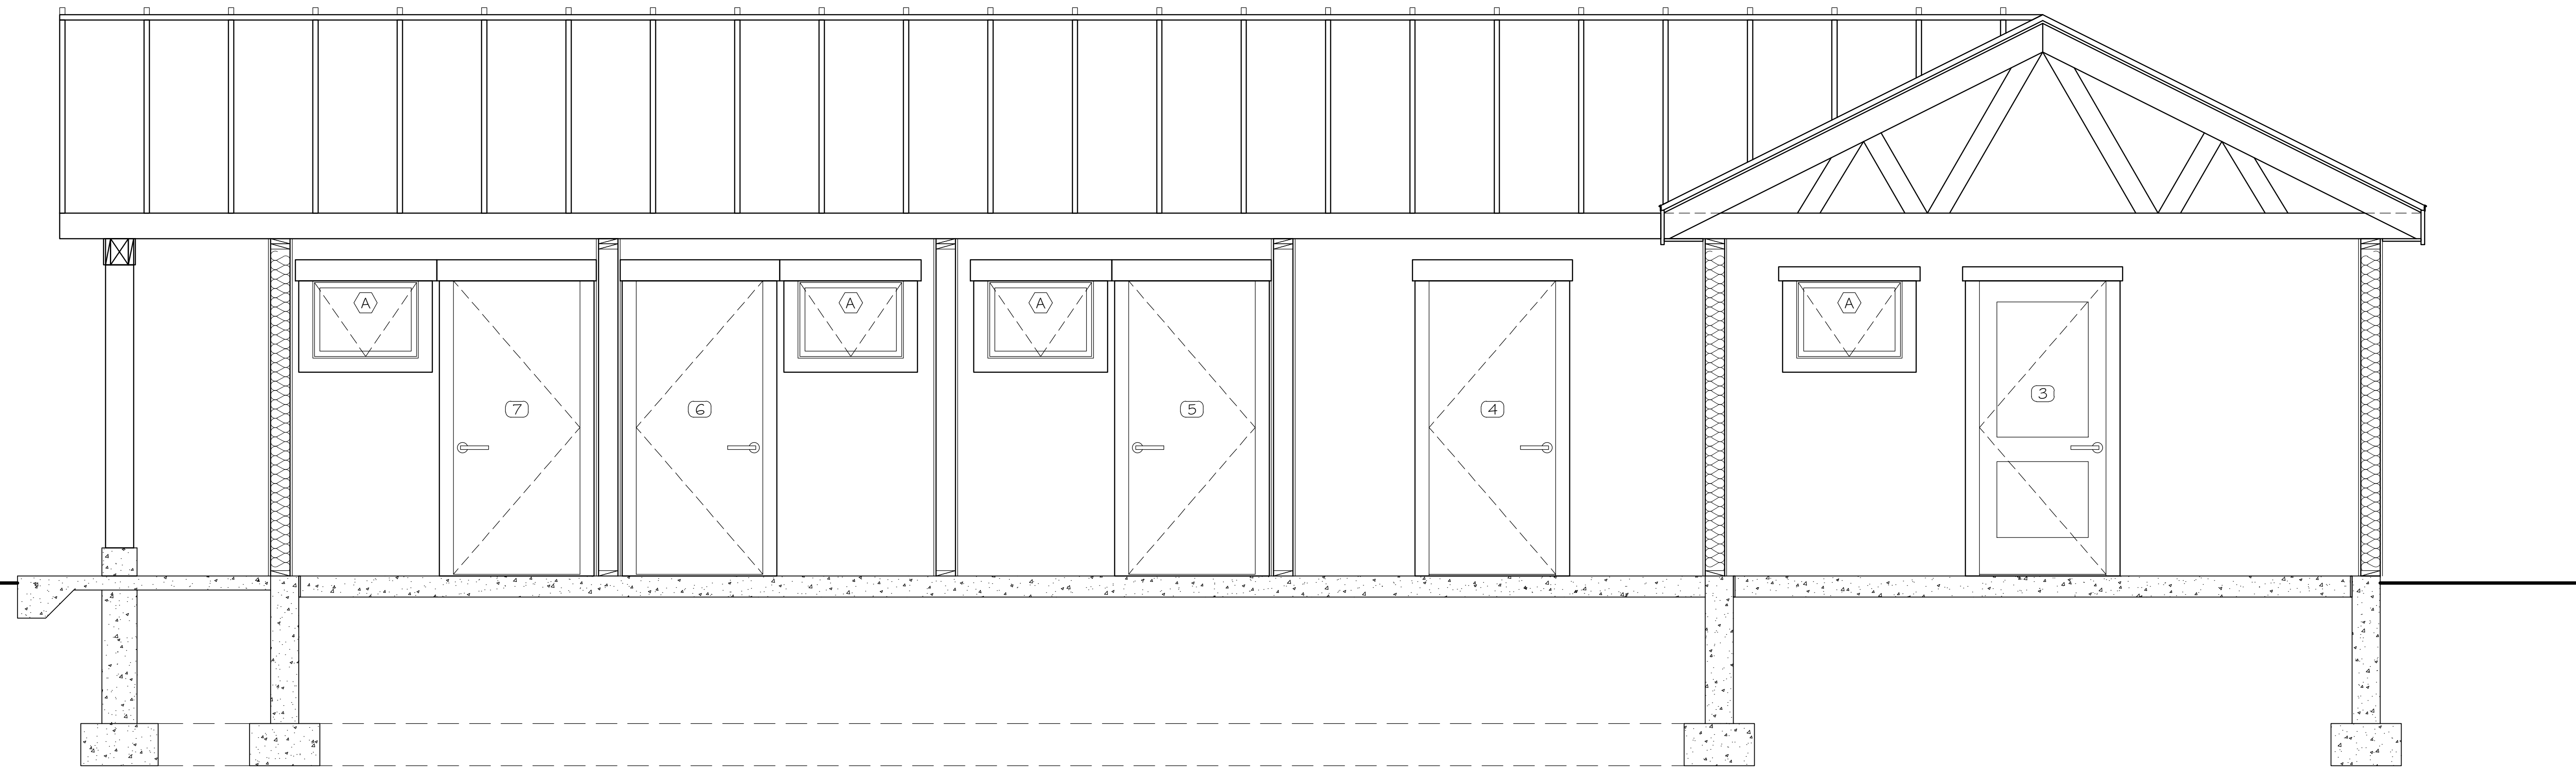

(A) PROPOSED TYPICAL BUILDING SECTION A
SCALE: 1/2" = 1'-0"

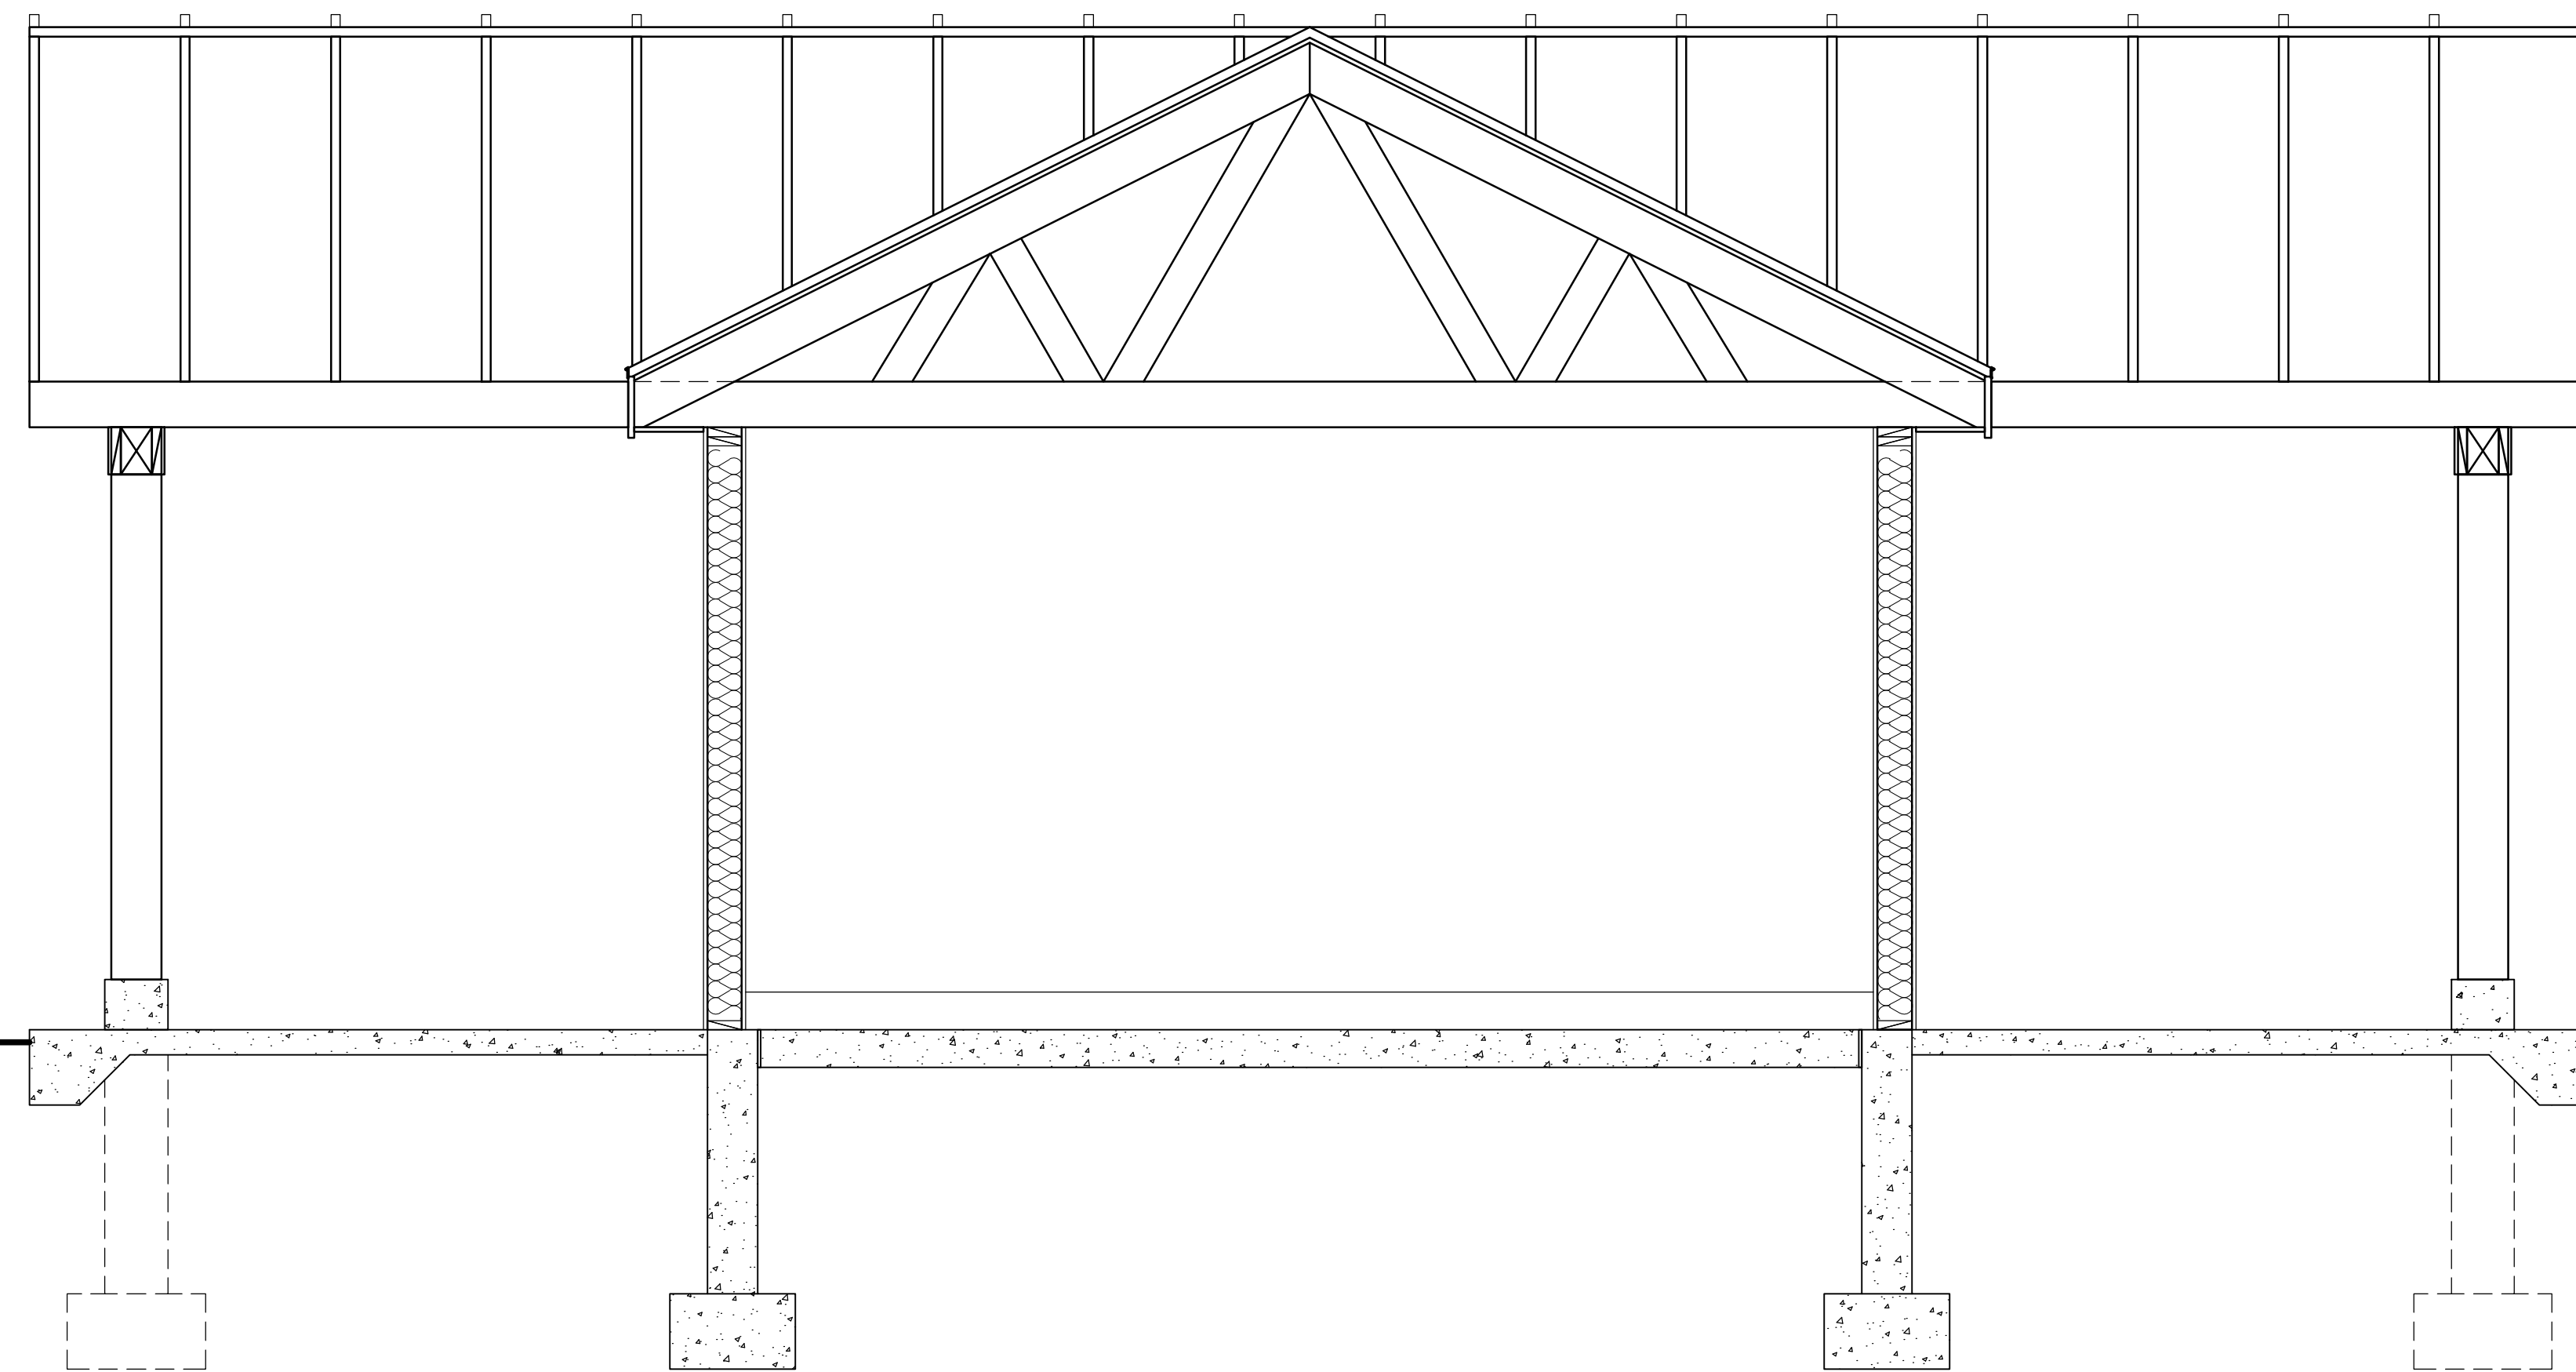

(B) PROPOSED TYPICAL BUILDING SECTION B
SCALE: 1/2" = 1'-0"

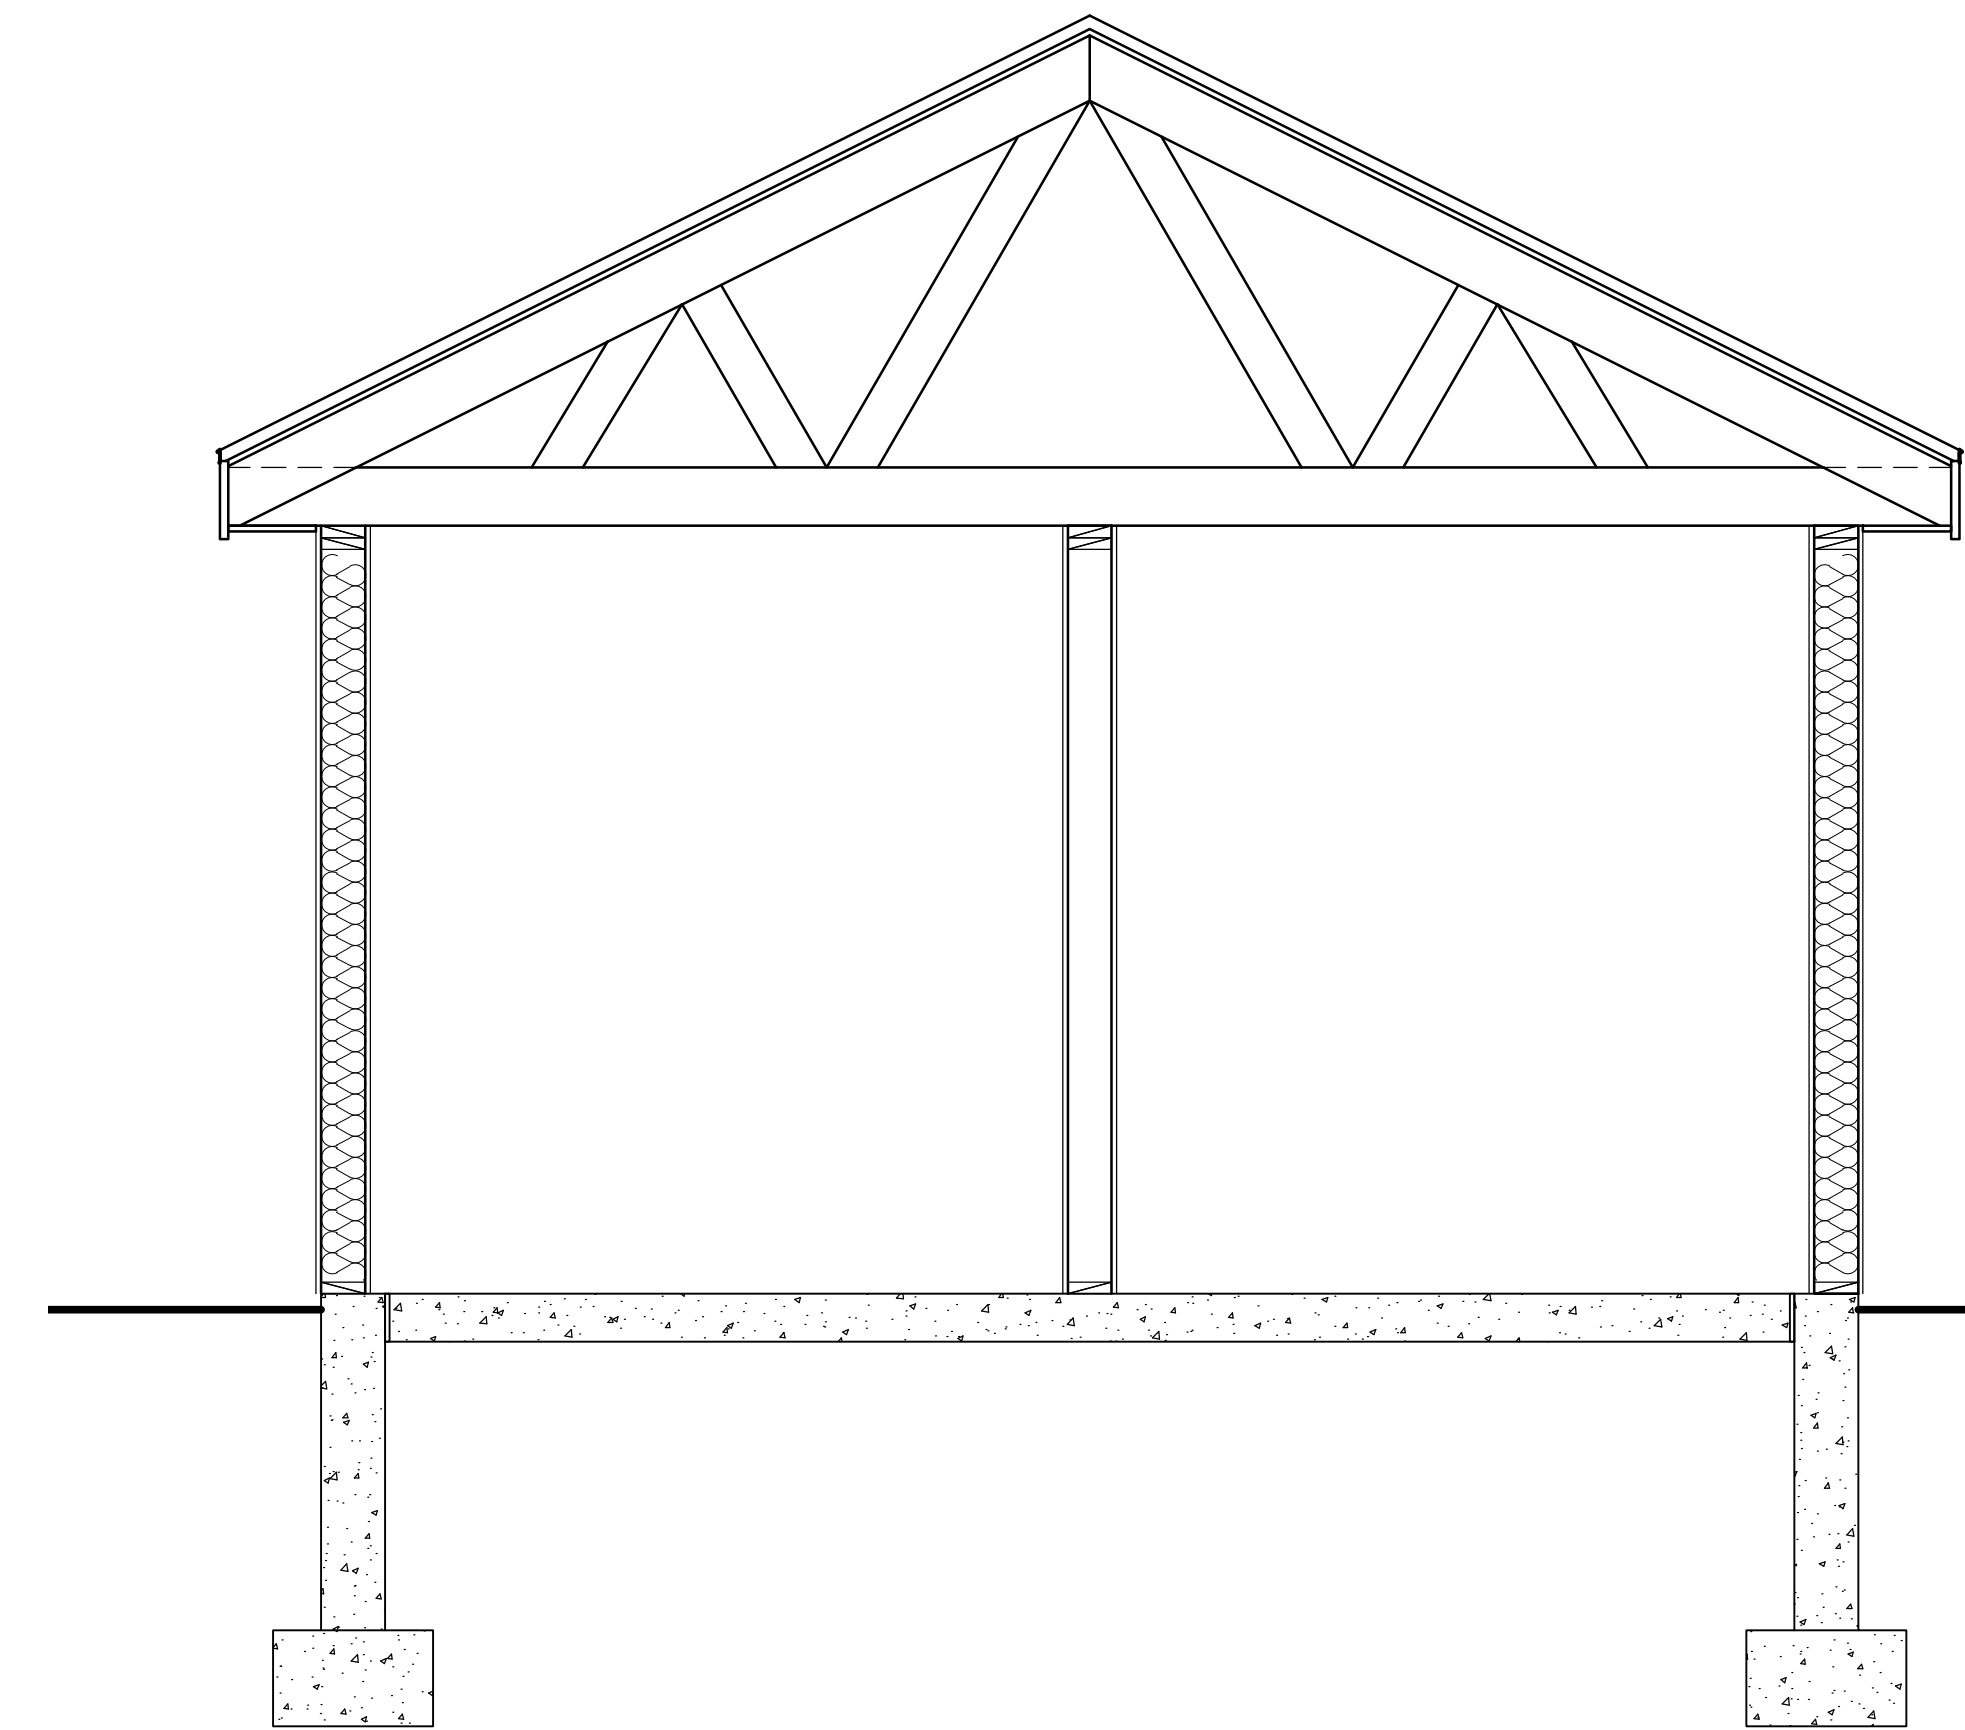

(C) PROPOSED TYPICAL BUILDING SECTION C
SCALE: 1/2" = 1'-0"