



REV.	DESCRIPTION	DATE BY
1	CHANGED DOOR LOCATION IN COMMERCIAL GLASS ENTRY	4/2/25 JS
2	REVISED RAMP, ADJUSTED WALL HEIGHTS FOR MECHANICALS, ADDED STAIRS	5/15/25 JS
3	REVISED RAMP TO STEPS	6/5/25 JS
4	ADDED SPRINKLER ROOM AND RELEVANT DETAILS	6/12/25 JS

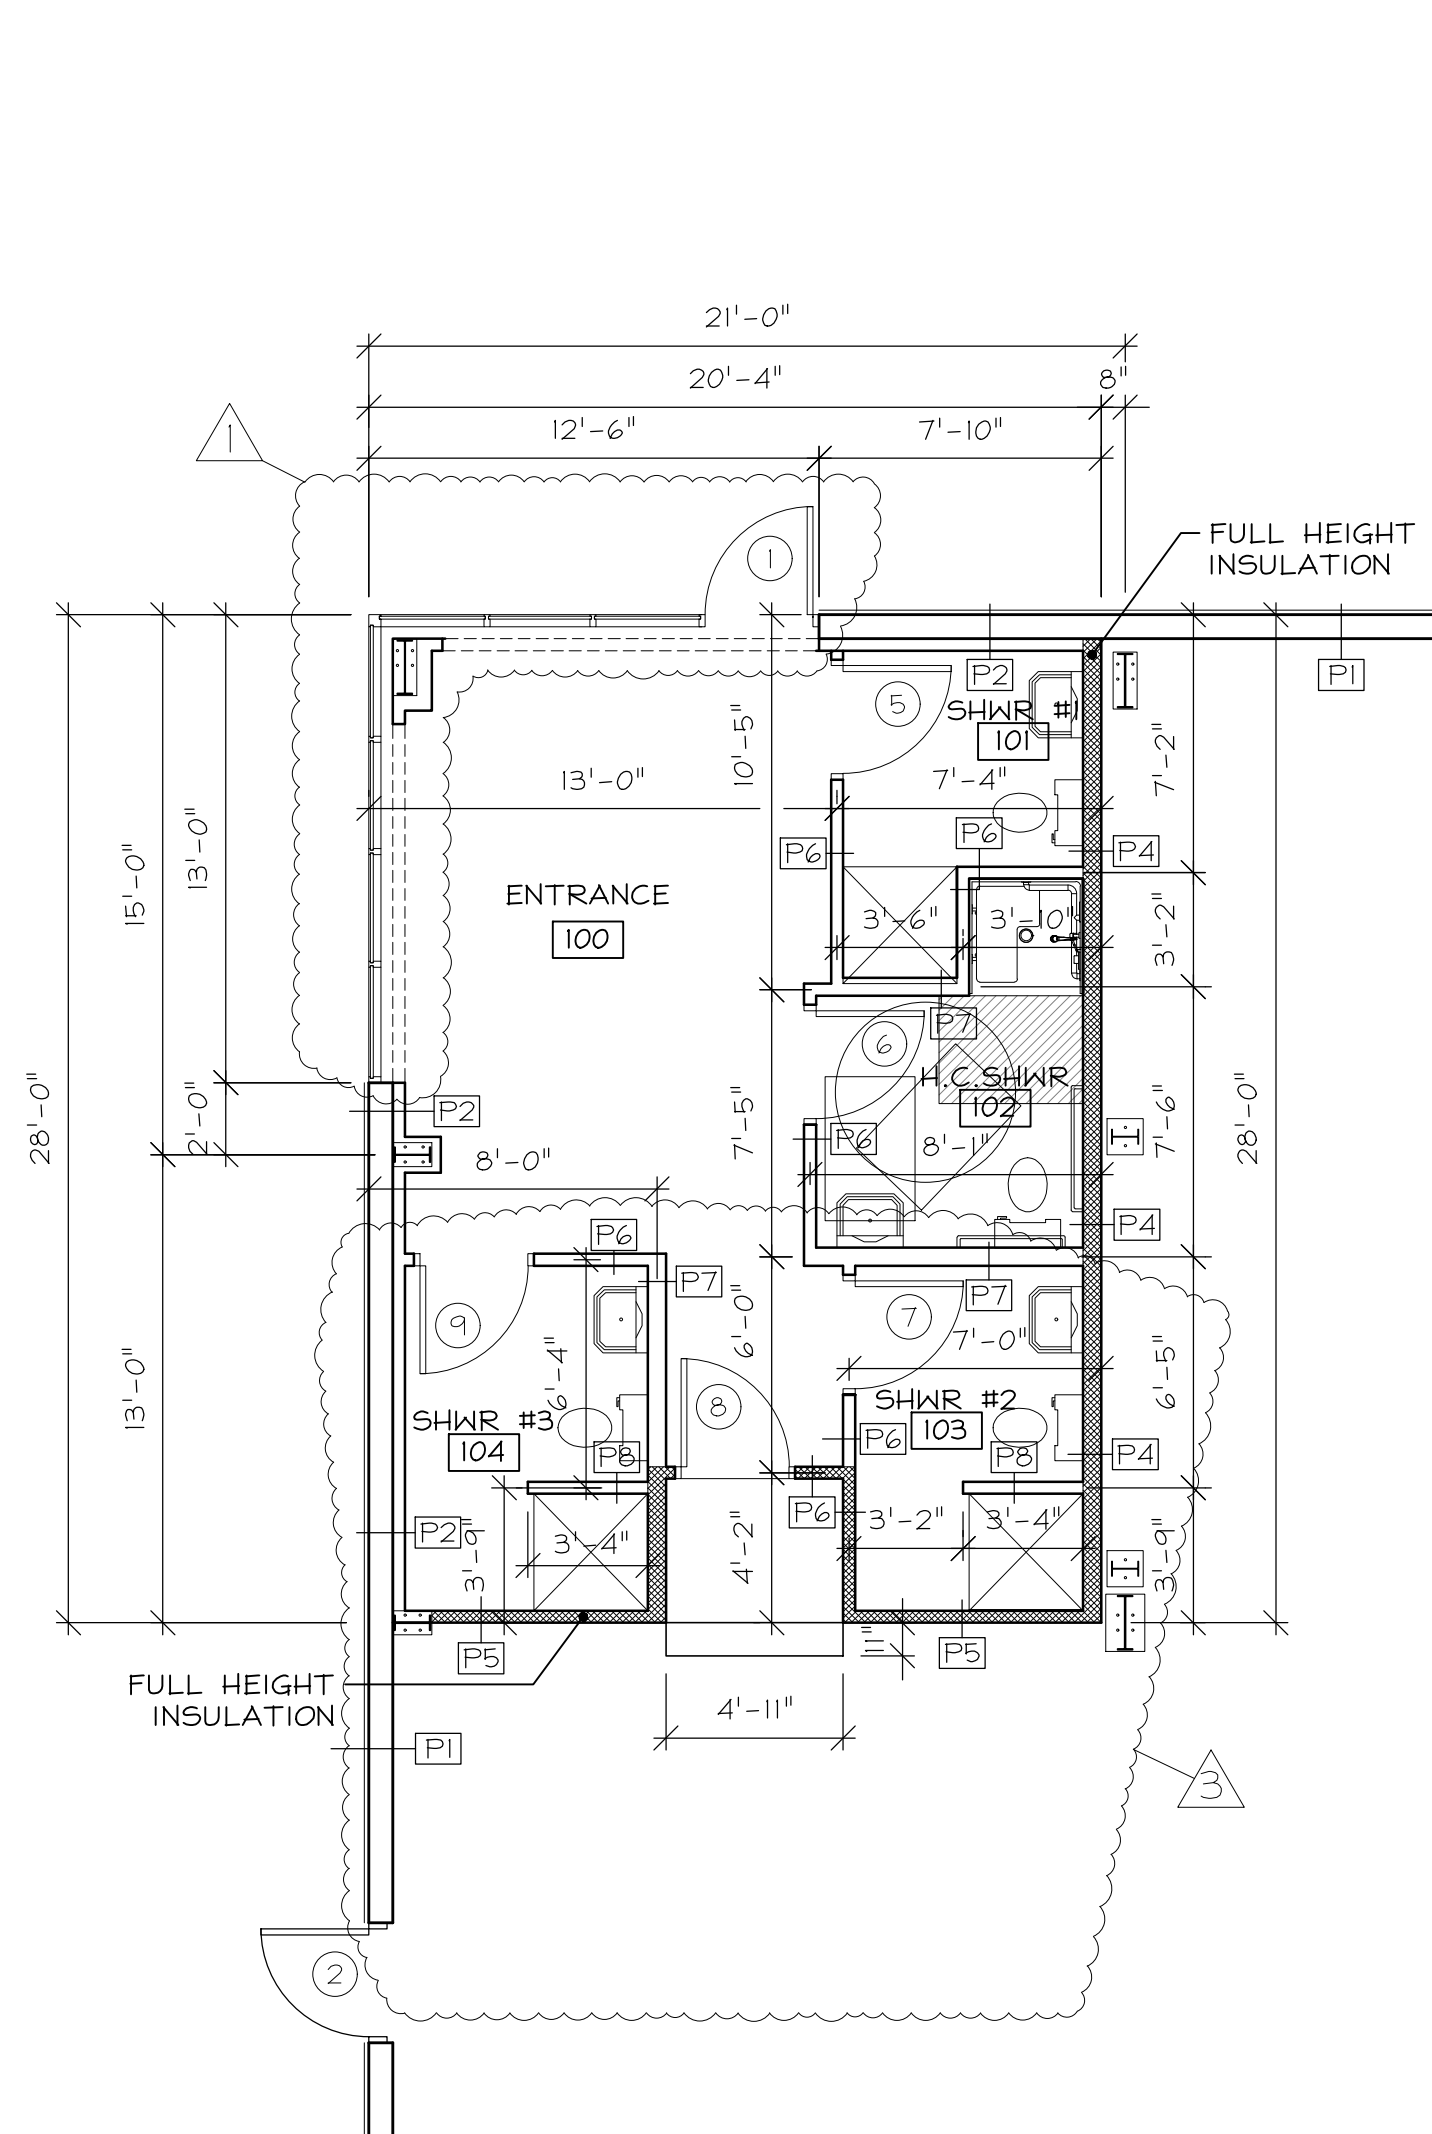

**SHOWER AREA
FLOOR PLAN**
SCALE: 3/16" = 1'-0"

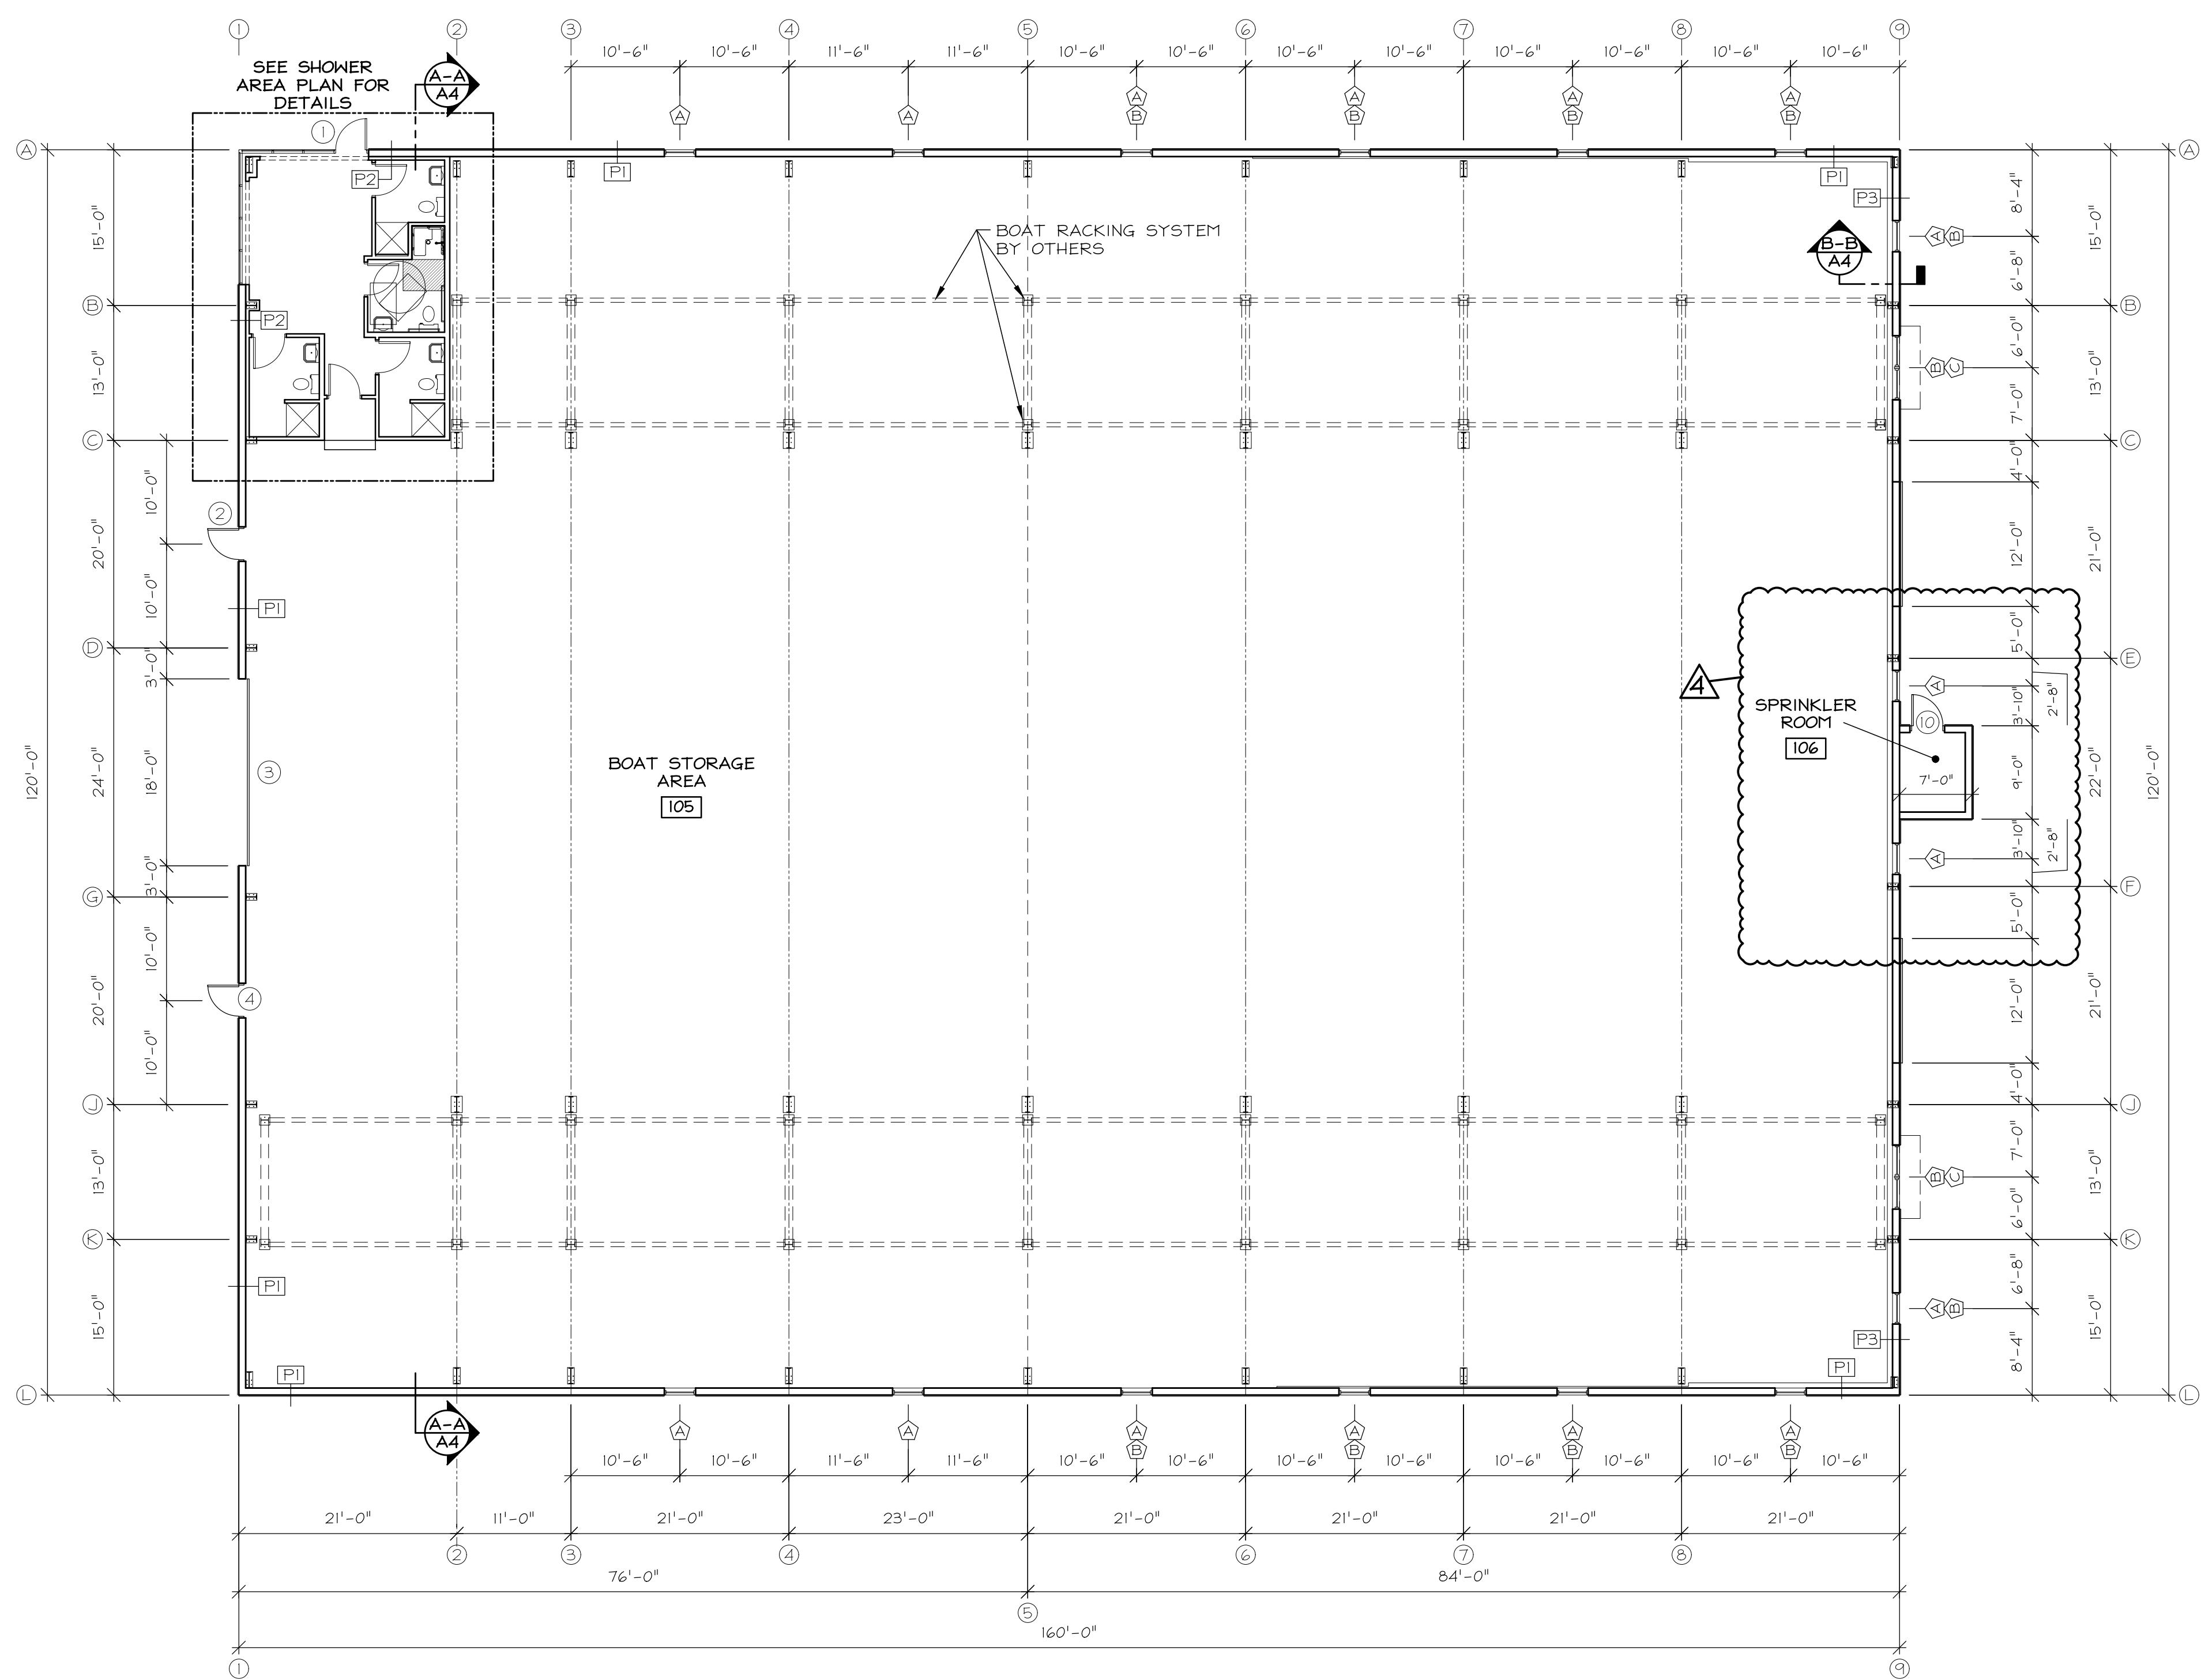

FLOOR PLAN
SCALE: 3/32" = 1'-0"

PARTITION TYPES:

- P1** EXTERIOR WALL
- EXTERIOR 26 GA. "PANEL RIB" METAL WALL PANEL
 - 8 1/2" METAL BUILDING GIRT

P2 EXTERIOR METAL BUILDING WALL / INTERIOR PARTITION:

EXTERIOR:

- EXTERIOR 26 GA. "PANEL RIB" METAL WALL PANEL
- 8 1/2" METAL BUILDING GIRT

INTERIOR:

- 2x6" WOOD STUD FRAMING - 16" o.c.
NOTE: USE MOISTURE RESISTANT DRYWALL IN ALL WET AREAS
- 5/8" G.W.B. ONE SIDE, FROM FLOOR TO JUST ABOVE CEILING GRID
- KRAFT FACED FIBERGLASS INSULATION TO CEILING HEIGHT.
- ANCHOR TO BUILDINGS SECONDARY MEMBERS AS NECESSARY

P3 EXTERIOR METAL BUILDING WALL / EXTERIOR LOWER STUD WALL:

UPPER:

- EXTERIOR 26 GA. "PANEL RIB" METAL WALL PANEL
- 8 1/2" METAL BUILDING GIRT

LOWER:

- VINYL TANDO STONE VENEER
- VAPOR BARRIER
- 3/4" PLYWOOD (BOTH SIDE OF STUD WALL)
- 2x6 WOOD STUDS @ 16" o.c.
2x6 P.T. WOOD DOUBLE BOTTOM PLATE
2x6 WOOD DOUBLE TOP PLATE - 3'-3" A.F.F.
- ANCHOR TO BUILDINGS SECONDARY MEMBERS AS NECESSARY

P4 WALL PARTITION

- 2x6 WOOD STUD FRAMING - 16" o.c.
TO BOTTOM OF CEILING JOISTS.
DOUBLE TOP & BOTTOM PLATES.
P.T. PLATE WHERE IN CONTACT WITH CONCRETE.
- 5/8" MOISTURE RESISTANT G.W.B. IN REST ROOM SIDE TO JUST ABOVE CEILING
- 5/8" G.W.B. TO TOP OF MEZZANINE IN BOAT STORAGE SIDE
- ACOUSTIC INSULATION - FULL HEIGHT

P5 WALL PARTITION

- 2x4 WOOD STUD FRAMING - 16" o.c.
TO BOTTOM OF CEILING JOISTS.
DOUBLE TOP & BOTTOM PLATES.
P.T. PLATE WHERE IN CONTACT WITH CONCRETE.
- 5/8" MOISTURE RESISTANT G.W.B. IN REST ROOM SIDE TO JUST ABOVE CEILING
- 5/8" G.W.B. TO TOP OF MEZZANINE IN BOAT STORAGE SIDE
- ACOUSTIC INSULATION TO 8'-0" A.F.F. UNLESS NOTED ON PLAN

P6 WALL PARTITION

- 2x4 WOOD STUD FRAMING - 16" o.c.
TO BOTTOM OF CEILING JOISTS.
DOUBLE TOP & BOTTOM PLATES.
P.T. PLATE WHERE IN CONTACT WITH CONCRETE.
- 5/8" MOISTURE RESISTANT G.W.B. IN REST ROOM SIDE TO JUST ABOVE CEILING
- 5/8" G.W.B. TO JUST ABOVE CEILING
- ACOUSTIC INSULATION TO 8'-0" A.F.F. UNLESS NOTED ON PLAN

P7 PLUMBING WALL PARTITION

- 2x6 WOOD STUD FRAMING - 16" o.c.
TO BOTTOM OF CEILING JOISTS.
DOUBLE TOP & BOTTOM PLATES.
P.T. PLATE WHERE IN CONTACT WITH CONCRETE.
- 5/8" MOISTURE RESISTANT G.W.B. IN REST ROOM SIDE TO JUST ABOVE CEILING
- 5/8" G.W.B. TO JUST ABOVE CEILING
- ACOUSTIC INSULATION TO 8'-0" A.F.F. UNLESS NOTED ON PLAN

P8 SHOWER WALL PARTITION

- 2x4 WOOD STUD FRAMING - 16" o.c.
TO JUST ABOVE CEILING
DOUBLE TOP & BOTTOM PLATES.
P.T. PLATE WHERE IN CONTACT WITH CONCRETE.
- 5/8" MOISTURE RESISTANT G.W.B. BOTH SIDES TO JUST ABOVE CEILING