


CONCEPT PLAN
SCALE: 1/8" = 1'-0"

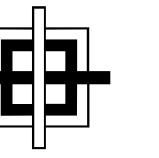

GRANT HAYS
ASSOCIATES

ARCHITECTURE & INTERIOR DESIGN
P.O. BOX 6179 FALMOUTH MAINE 04105
207.871.5900 www.granthays.com

/SCALE

REVISIONS

DRAWING NAME

PROPOSED
PUBLIC WORKS
MAINTENANCE FACILITY
RAYMOND
MAINE

/SHEET

CONCEPT ELEVATION

DATE
12 MAR 2024

SCALE
1/8" = 1'-0"


DRAWN
MFH/mgk

JOB NO.
230931


/SHEET

A-2


COPYRIGHT
REPRODUCTION OR REVUE OF THIS
DOCUMENT WITHOUT WRITTEN
PERMISSION FROM GRANT HAYS
ASSOCIATES IS PROHIBITED.

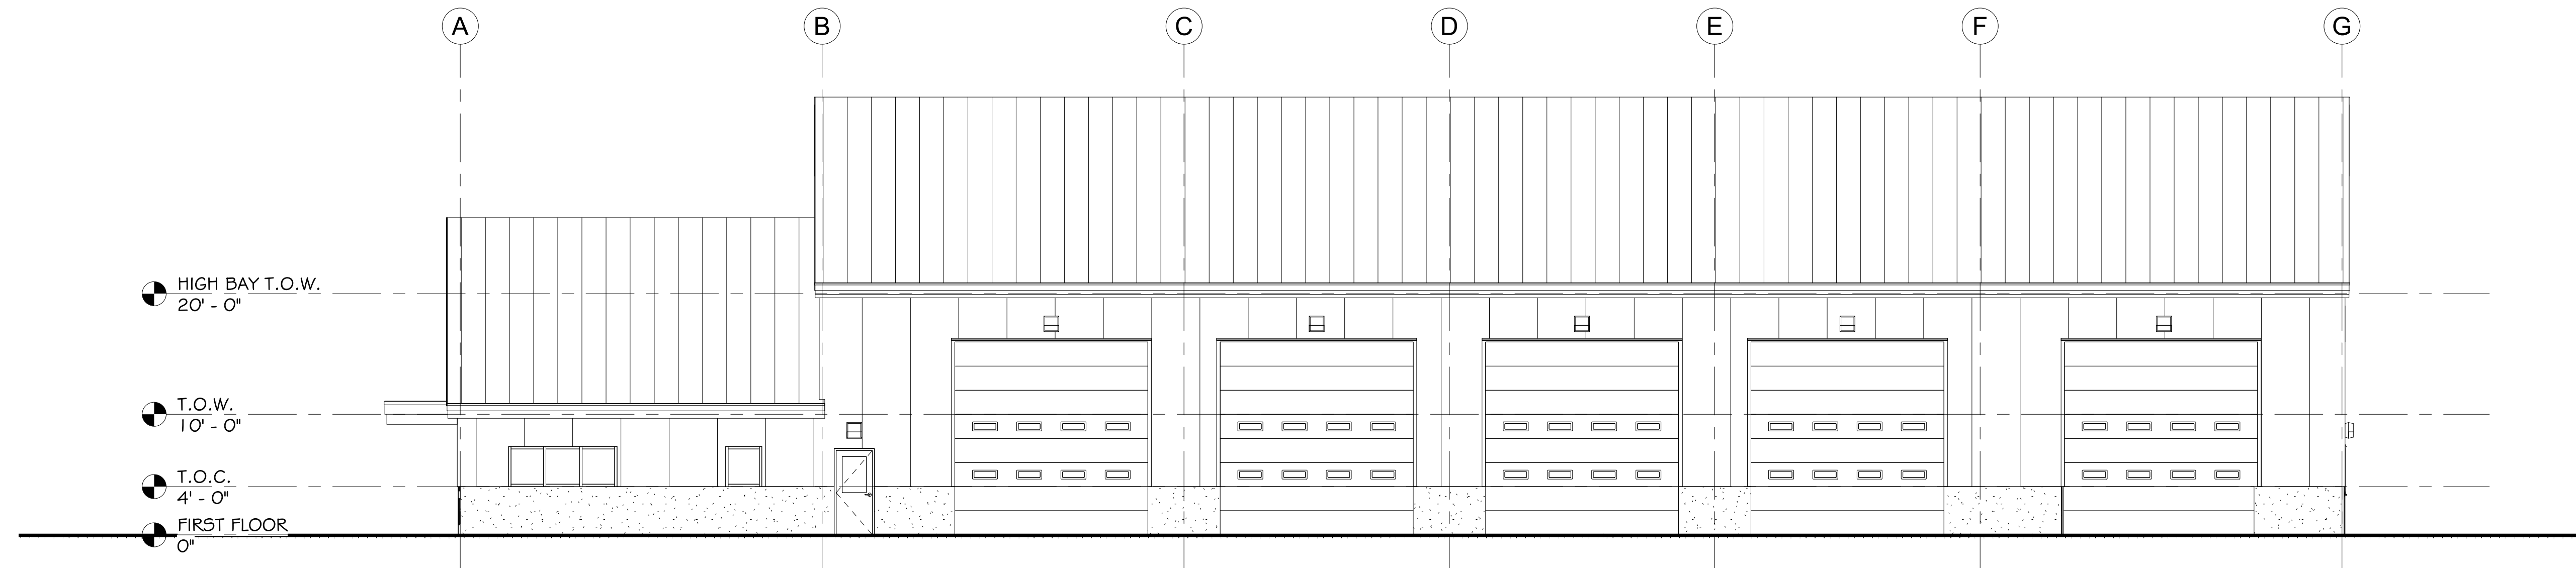


B EAST ELEVATION
1/8" = 1'-0"

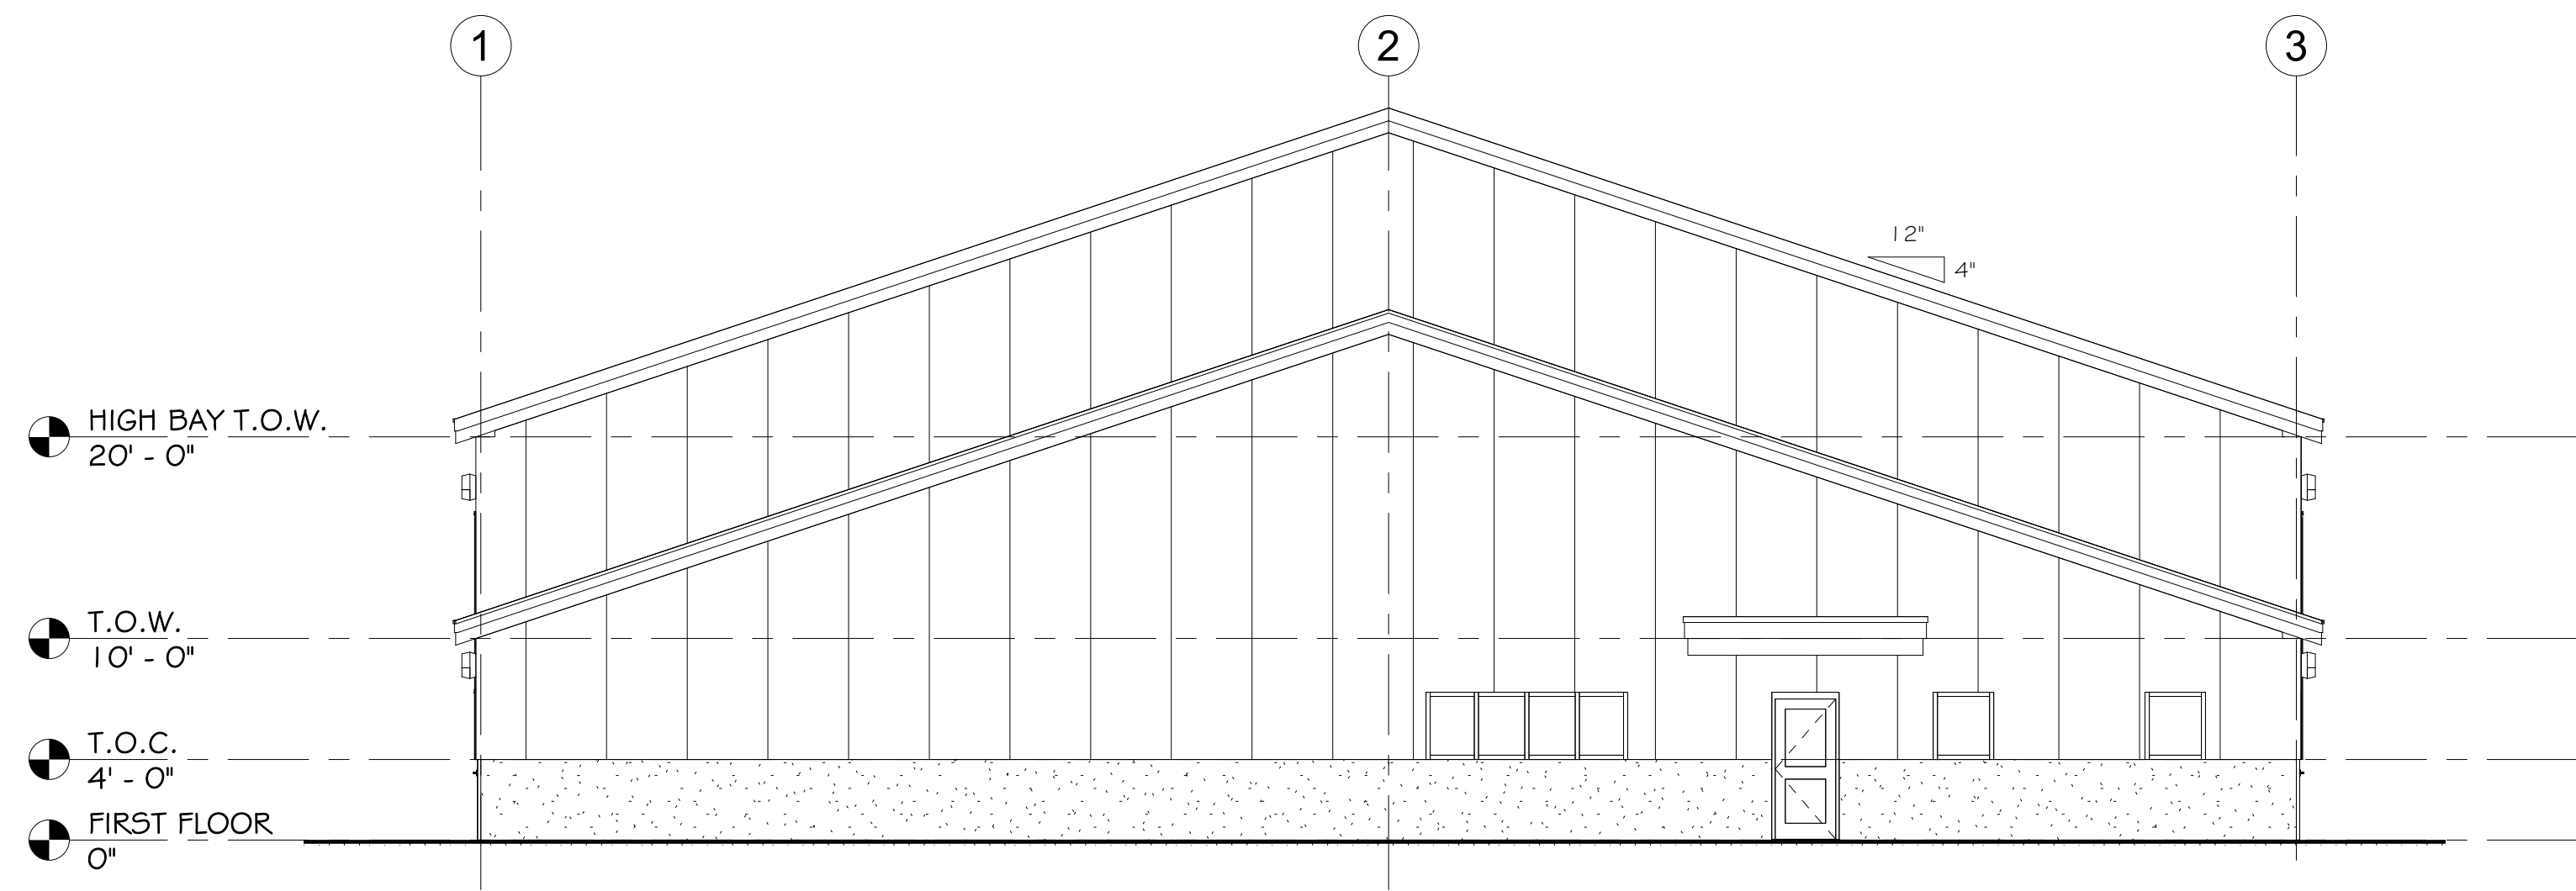


A SOUTH ELEVATION
1/8" = 1'-0"

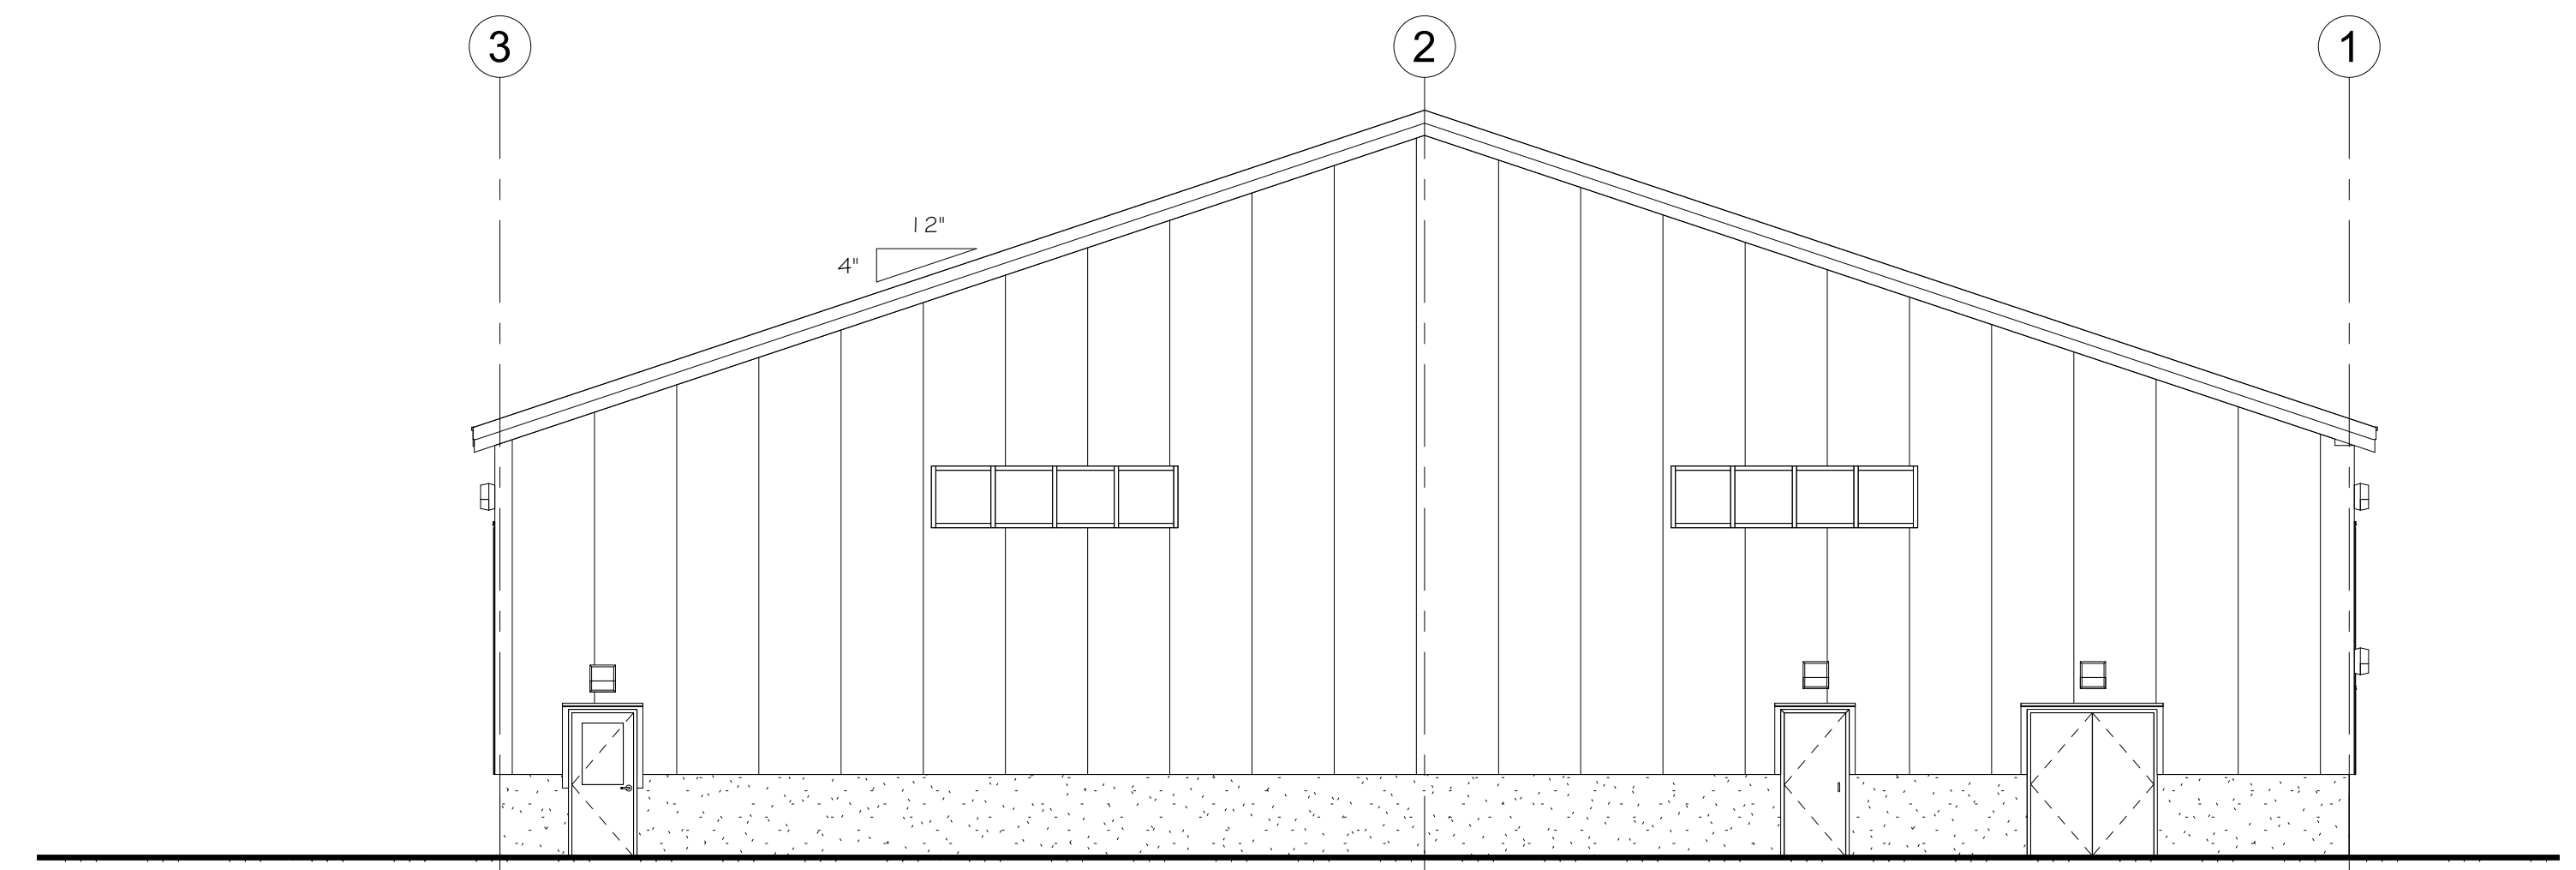

C NORTH ELEVATION
1/8" = 1'-0"

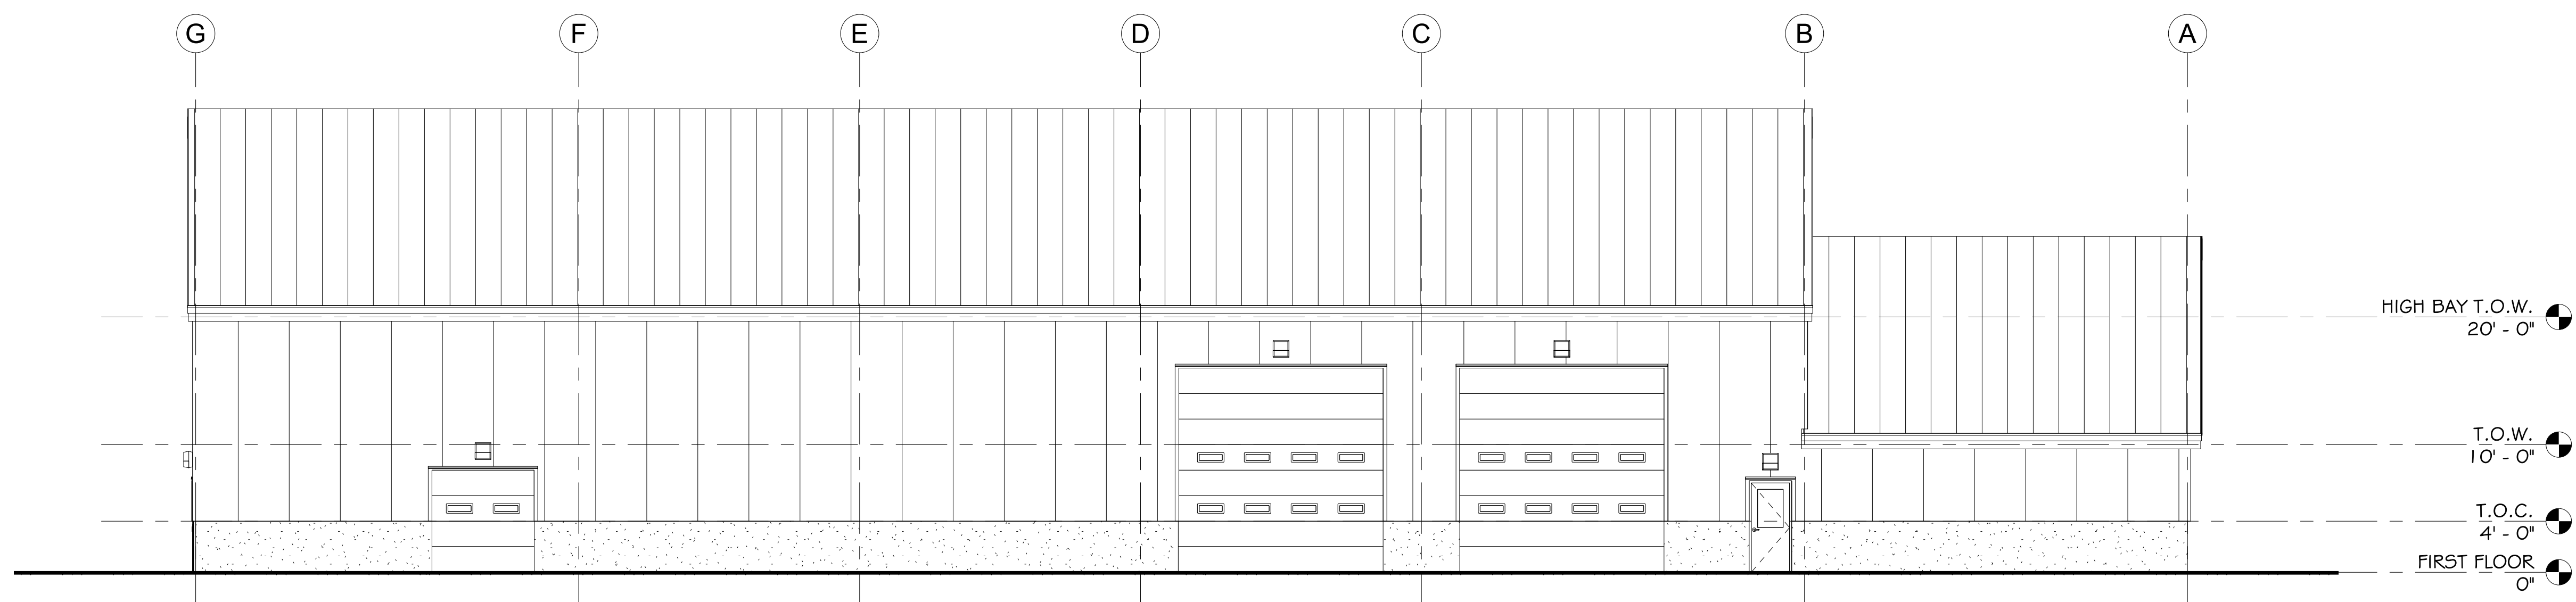

D WEST ELEVATION
1/8" = 1'-0"

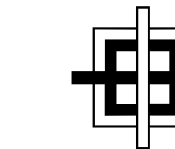

GRANT HAYS
ASSOCIATES

ARCHITECTURE & INTERIOR DESIGN
P.O. BOX 6179 FALMOUTH MAINE 04105
207.871.5900 www.granthays.com

/SCALE

REVISIONS

DRAWING NAME

PROPOSED
PUBLIC WORKS
MAINTENANCE FACILITY
RAYMOND
MAINE

/SHEET

CONCEPT PERSPECTIVE
VIEWS

DATE
12 MAR 2024


SCALE
NO SCALE

DRAWN
MFH/mgk

JOB NO.
230931

/SHEET
A-3

COPYRIGHT
REPRODUCTION OR REVISE OF THIS
DOCUMENT WITHOUT WRITTEN
PERMISSION FROM GRANT HAYS
ASSOCIATES IS PROHIBITED.

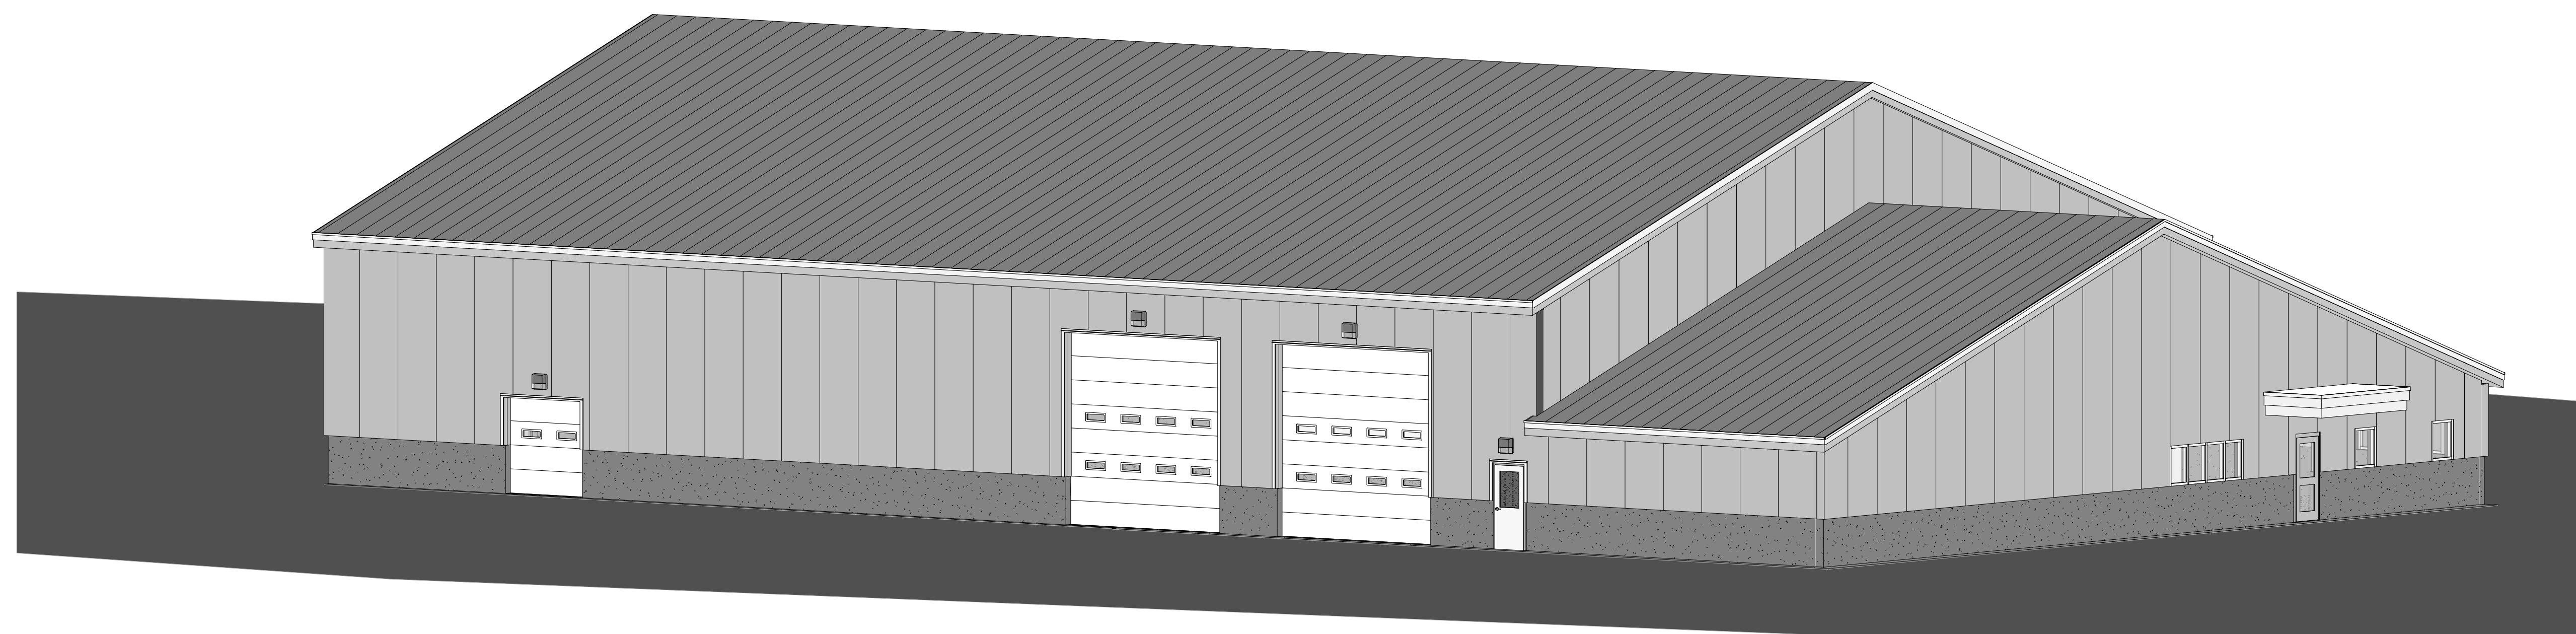

① Perspective 1



② Perspective 2