

ROBERT A. MCGORLEY, PE 0588


REV	BY	DATE	STATUS
E	MWE	9/14/22	REVISED PER TOWN OF RAYMOND COMMENTS
D	MWE	8/10/22	SUBMISSION TO THE TOWN
C	MWE	7/13/21	REVISED PER PIPELINE EASEMENT BASED UPON STAKES SET BY THE PIPELINE
B	MWE	7/13/21	REVISED PER REVIEW COMMENTS
A	MWE	6/29/21	RELEASED FOR CLIENT REVIEW

THIS PLAN SHALL NOT BE MODIFIED WITHOUT WRITTEN PERMISSION FROM SEBAGO TECHNICS, INC. ANY ALTERATIONS, AUTHORIZED OR OTHERWISE, SHALL BE AT THE USER'S SOLE RISK AND WITHOUT LIABILITY TO SEBAGO TECHNICS, INC.

SEBAGO
TECHNICS
75 John Roberts Rd.
South Portland, ME 04106
Tel. 207-260-2100
WWW.SEBAGOTECHNICS.COM

TRUCK TEMPLATE 1
OF:
JORDAN BAY MARINA
1328 ROOSEVELT TRAIL
RAYMOND, ME
FOR:
PORT HARBOR MARINE
1 SPRING POINT DRIVE
SOUTH PORTLAND, ME 04106

DESIGNED	JSH
DRAWN	DAB
CHECKED	RAM
DATE	06/22/22
SCALE	
PROJECT	14265-02

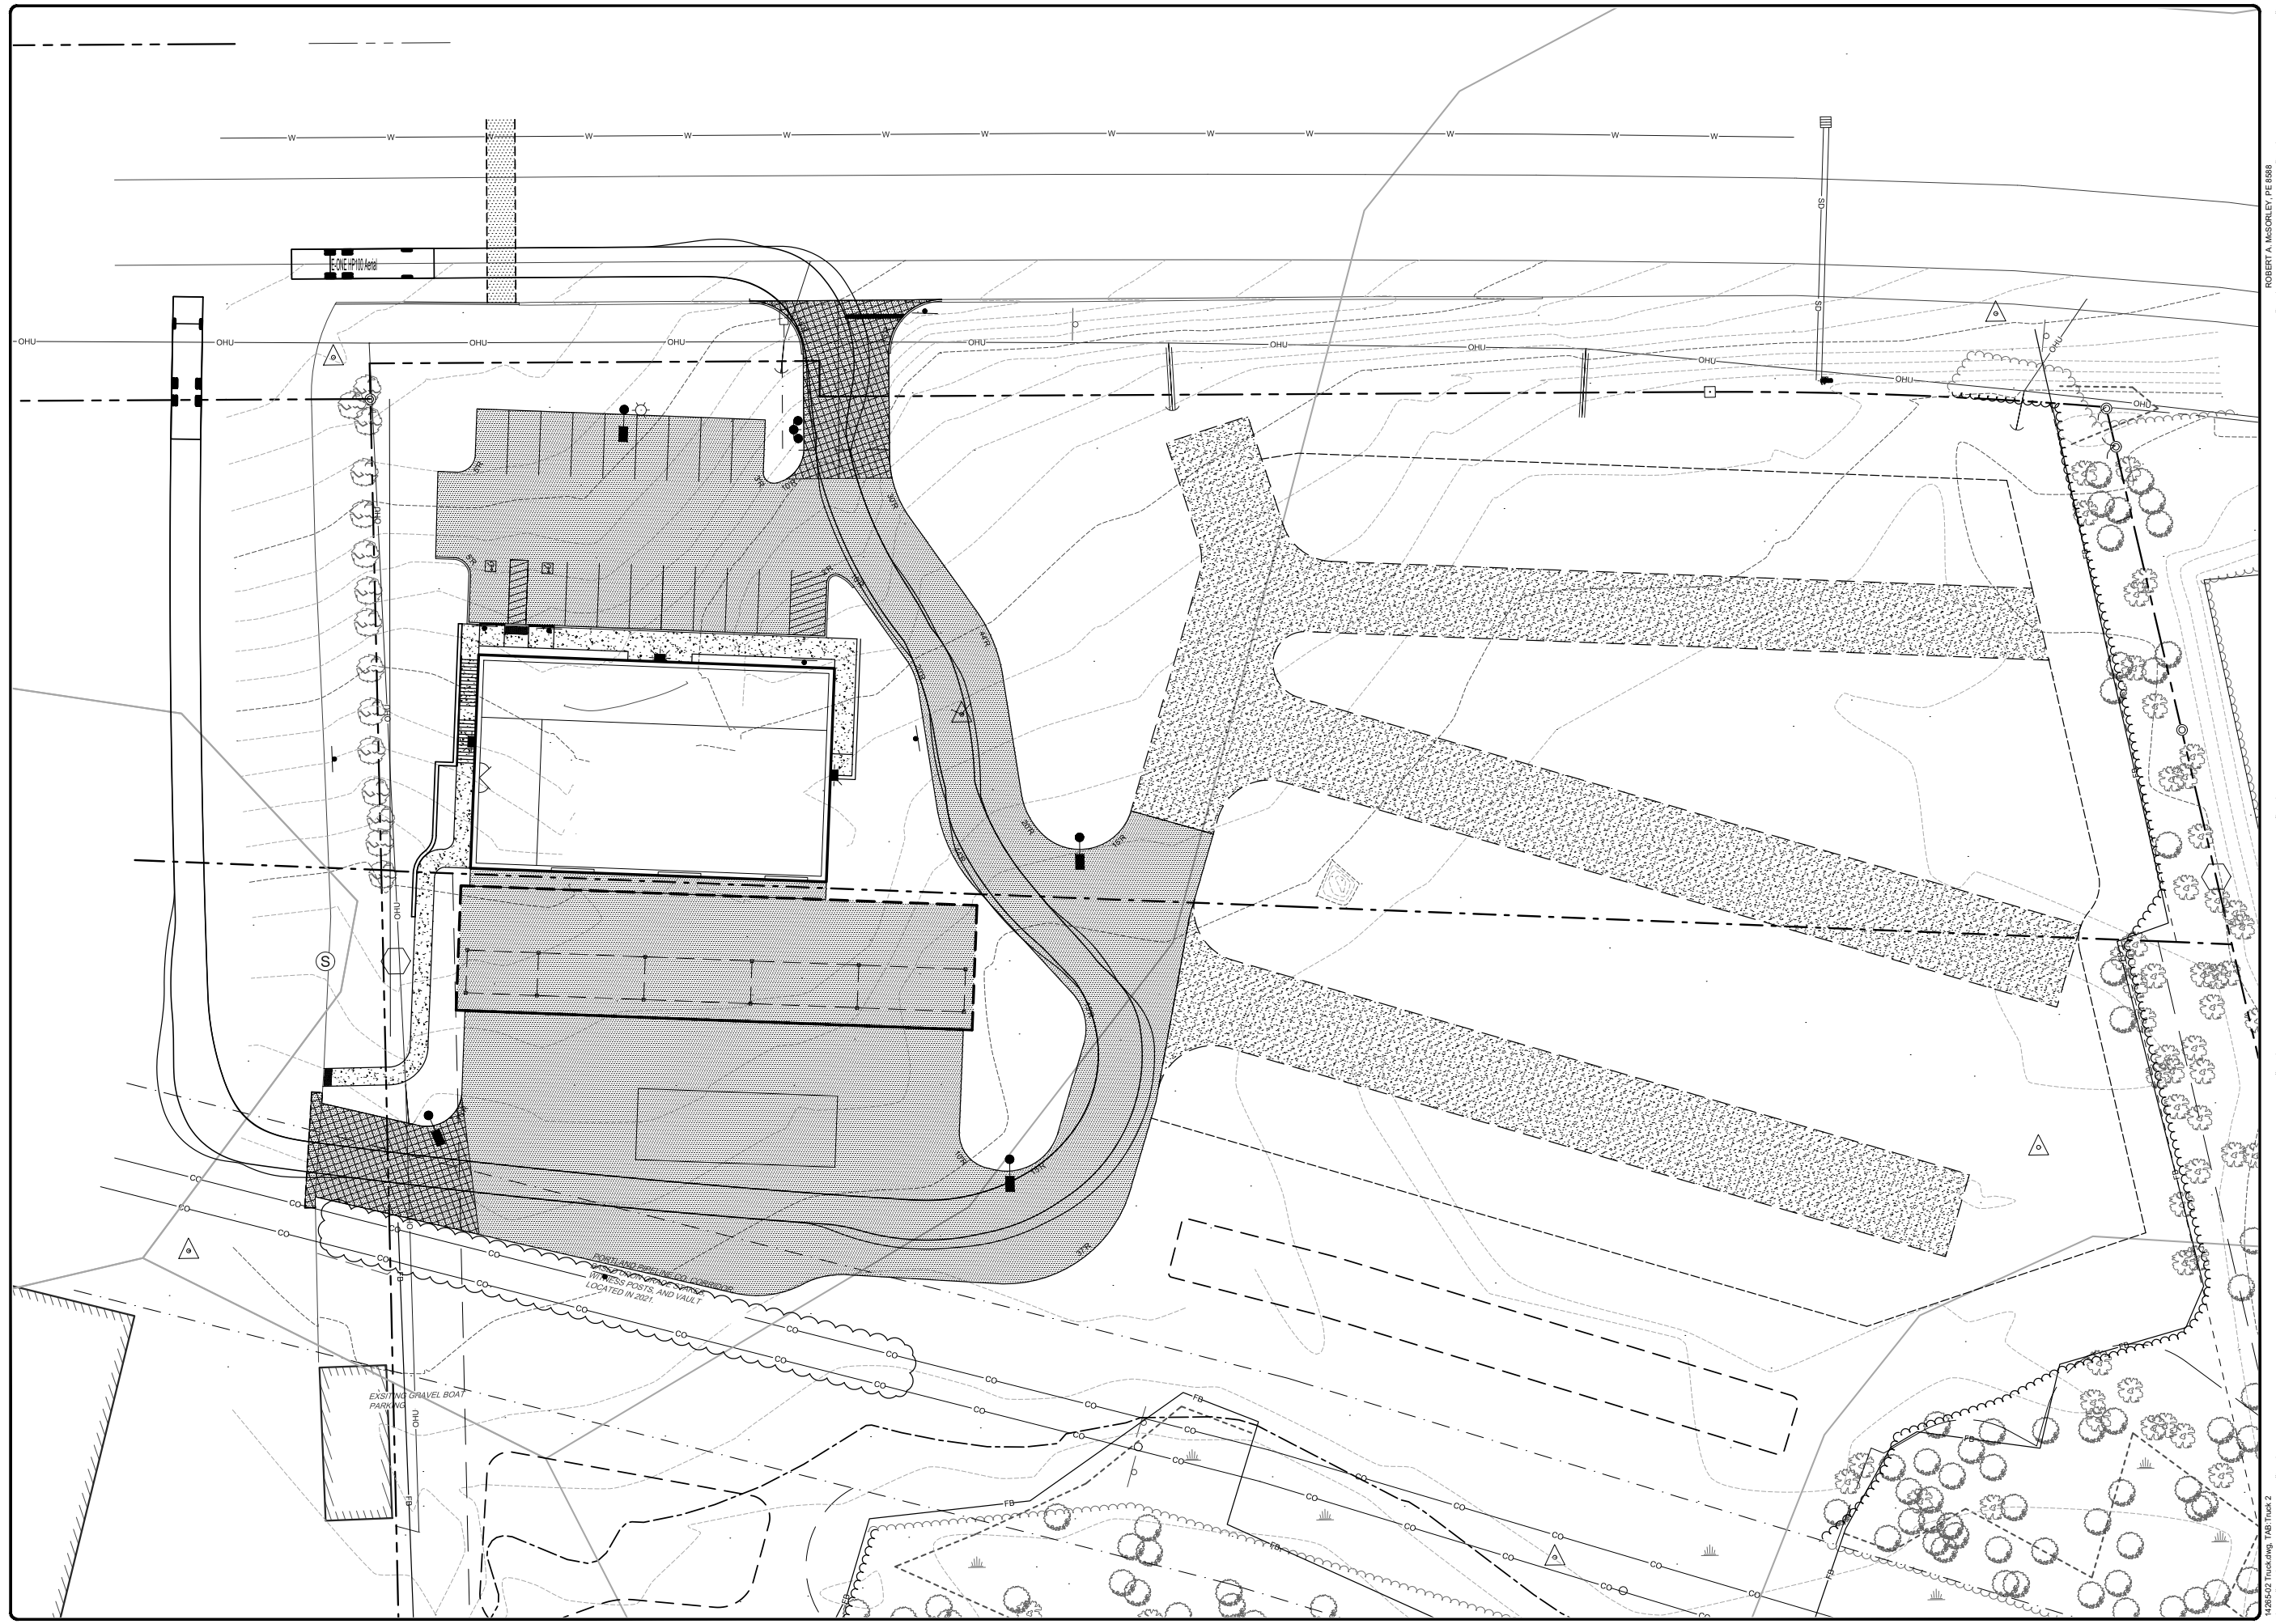

ROBERT A. MCGORLEY, PE 6588

E	MWE	9/14/22	REVISED PER TOWN OF RAYMOND COMMENTS
D	MWE	8/10/22	SUBMISSION TO THE TOWN
C	MWE	8/13/21	REVISED PIPELINE EASEMENT BASED UPON STAKES SET BY THE PIPELINE
B	MWE	7/12/21	REVISED PER REVIEW COMMENTS
A	MWE	6/29/21	RELEASED FOR CLIENT REVIEW
REV	BY	DATE	STATUS


THIS PLAN SHALL NOT BE MODIFIED WITHOUT WRITTEN PERMISSION FROM SEBAGO TECHNICS, INC. ANY ALTERATIONS, AUTHORIZED OR OTHERWISE, SHALL BE AT THE USER'S SOLE RISK AND WITHOUT LIABILITY TO SEBAGO TECHNICS, INC.

SEBAGO
TECHNICS
www.sebagotechnics.com

75 John Roberts Rd.
Sullivan, MA
South Portland, ME 04106
Tel. 207-200-2100

TRUCK TEMPLATE 2
OF:
JORDAN BAY MARINA
1328 ROOSEVELT TRAIL
RAYMOND, ME
FOR:
PORT HARBOR MARINE
1 SPRING POINT DRIVE
SOUTH PORTLAND, ME 04106

DESIGNED	JSH
DRAWN	DAB
CHECKED	RAM
DATE	06/22/22
SCALE	
PROJECT	14265-02

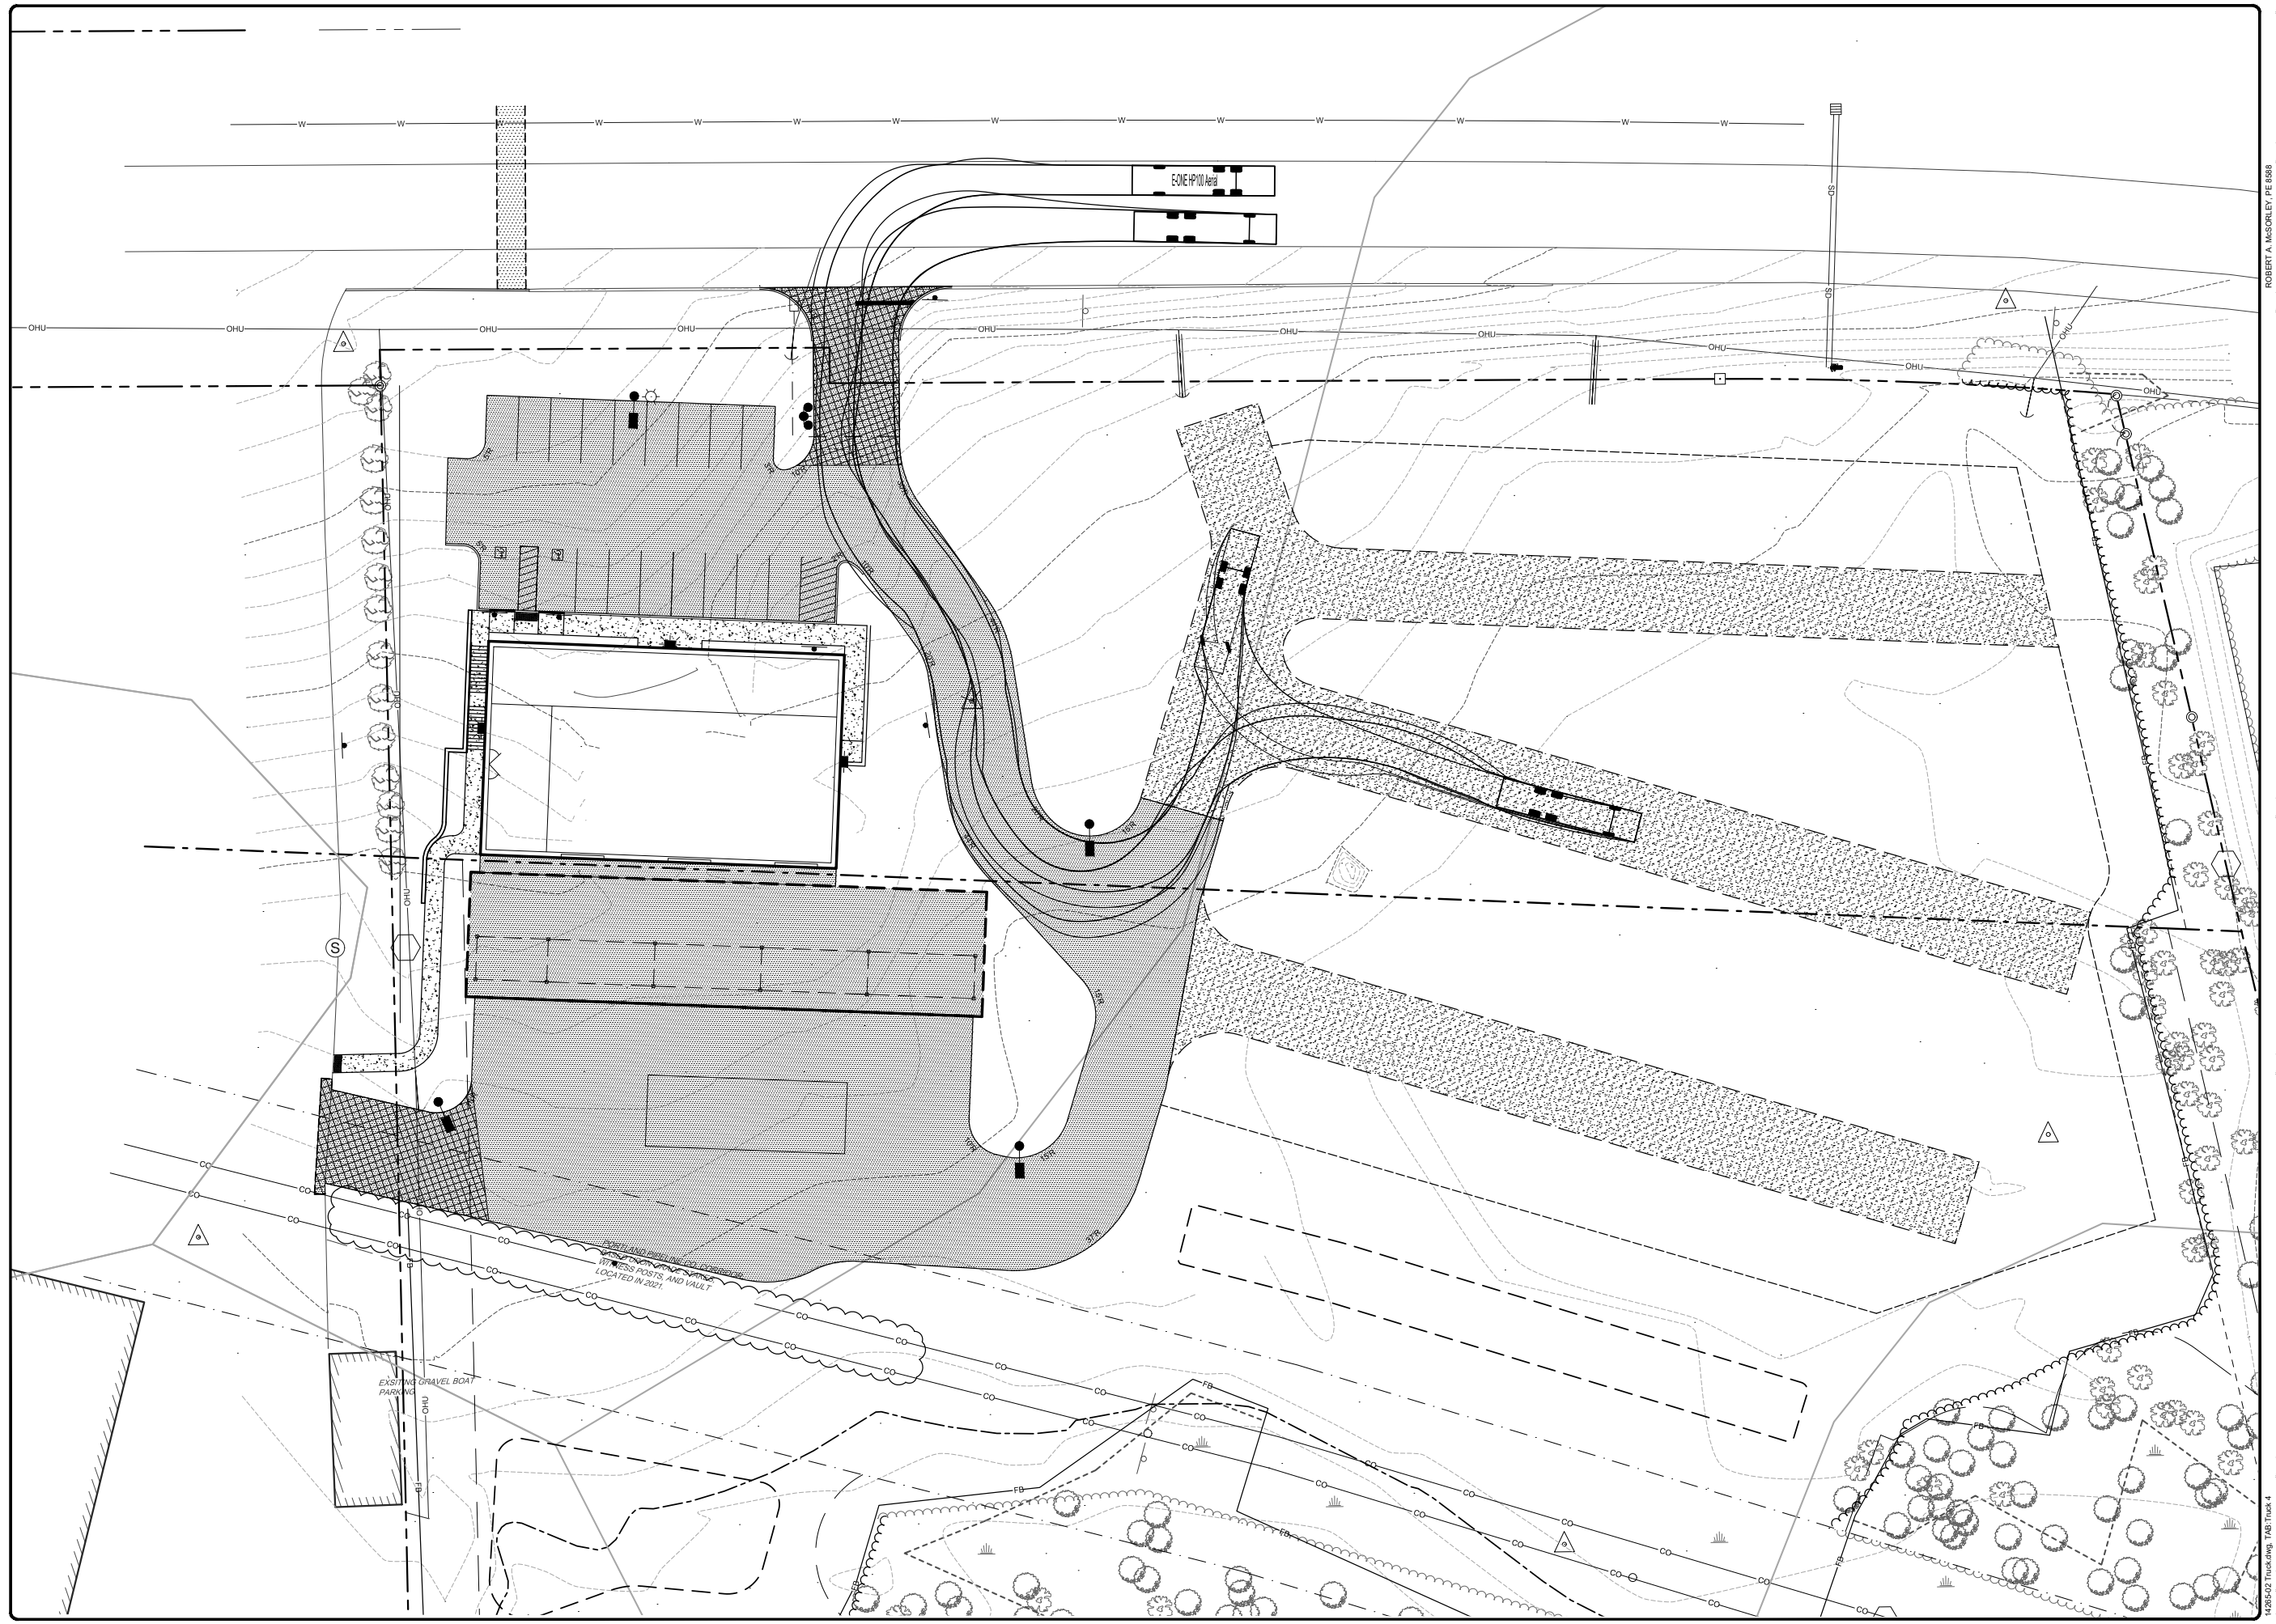

ROBERT A. MCGORLEY, PE 6588

E	MWE	9/14/22	REVISED PER TOWN OF RAYMOND COMMENTS
D	MWE	8/10/22	SUBMISSION TO THE TOWN
C	MWE	8/13/21	REVISED PIPELINE EASEMENT BASED UPON STAKES SET BY THE PIPELINE
B	MWE	7/12/21	REVISED PER REVIEW COMMENTS
A	MWE	6/29/21	RELEASED FOR CLIENT REVIEW
REV	BY	DATE	STATUS

THIS PLAN SHALL NOT BE MODIFIED WITHOUT WRITTEN PERMISSION FROM SEBAGO TECHNICS, INC. ANY ALTERATIONS, AUTHORIZED OR OTHERWISE, SHALL BE AT THE USER'S SOLE RISK AND WITHOUT LIABILITY TO SEBAGO TECHNICS, INC.

SEBAGO
TECHNICS
www.sebagotechnics.com

75 John Roberts Rd.
Sullivan, MA
South Portland, ME 04106
Tel. 207-260-2100

TRUCK TEMPLATE 4
OF:
JORDAN BAY MARINA
1328 ROOSEVELT TRAIL
RAYMOND, ME
FOR:
PORT HARBOR MARINE
1 SPRING POINT DRIVE
SOUTH PORTLAND, ME 04106

DESIGNED	JSH
DRAWN	DAB
CHECKED	RAM
DATE	06/22/22
SCALE	
PROJECT	14265-02