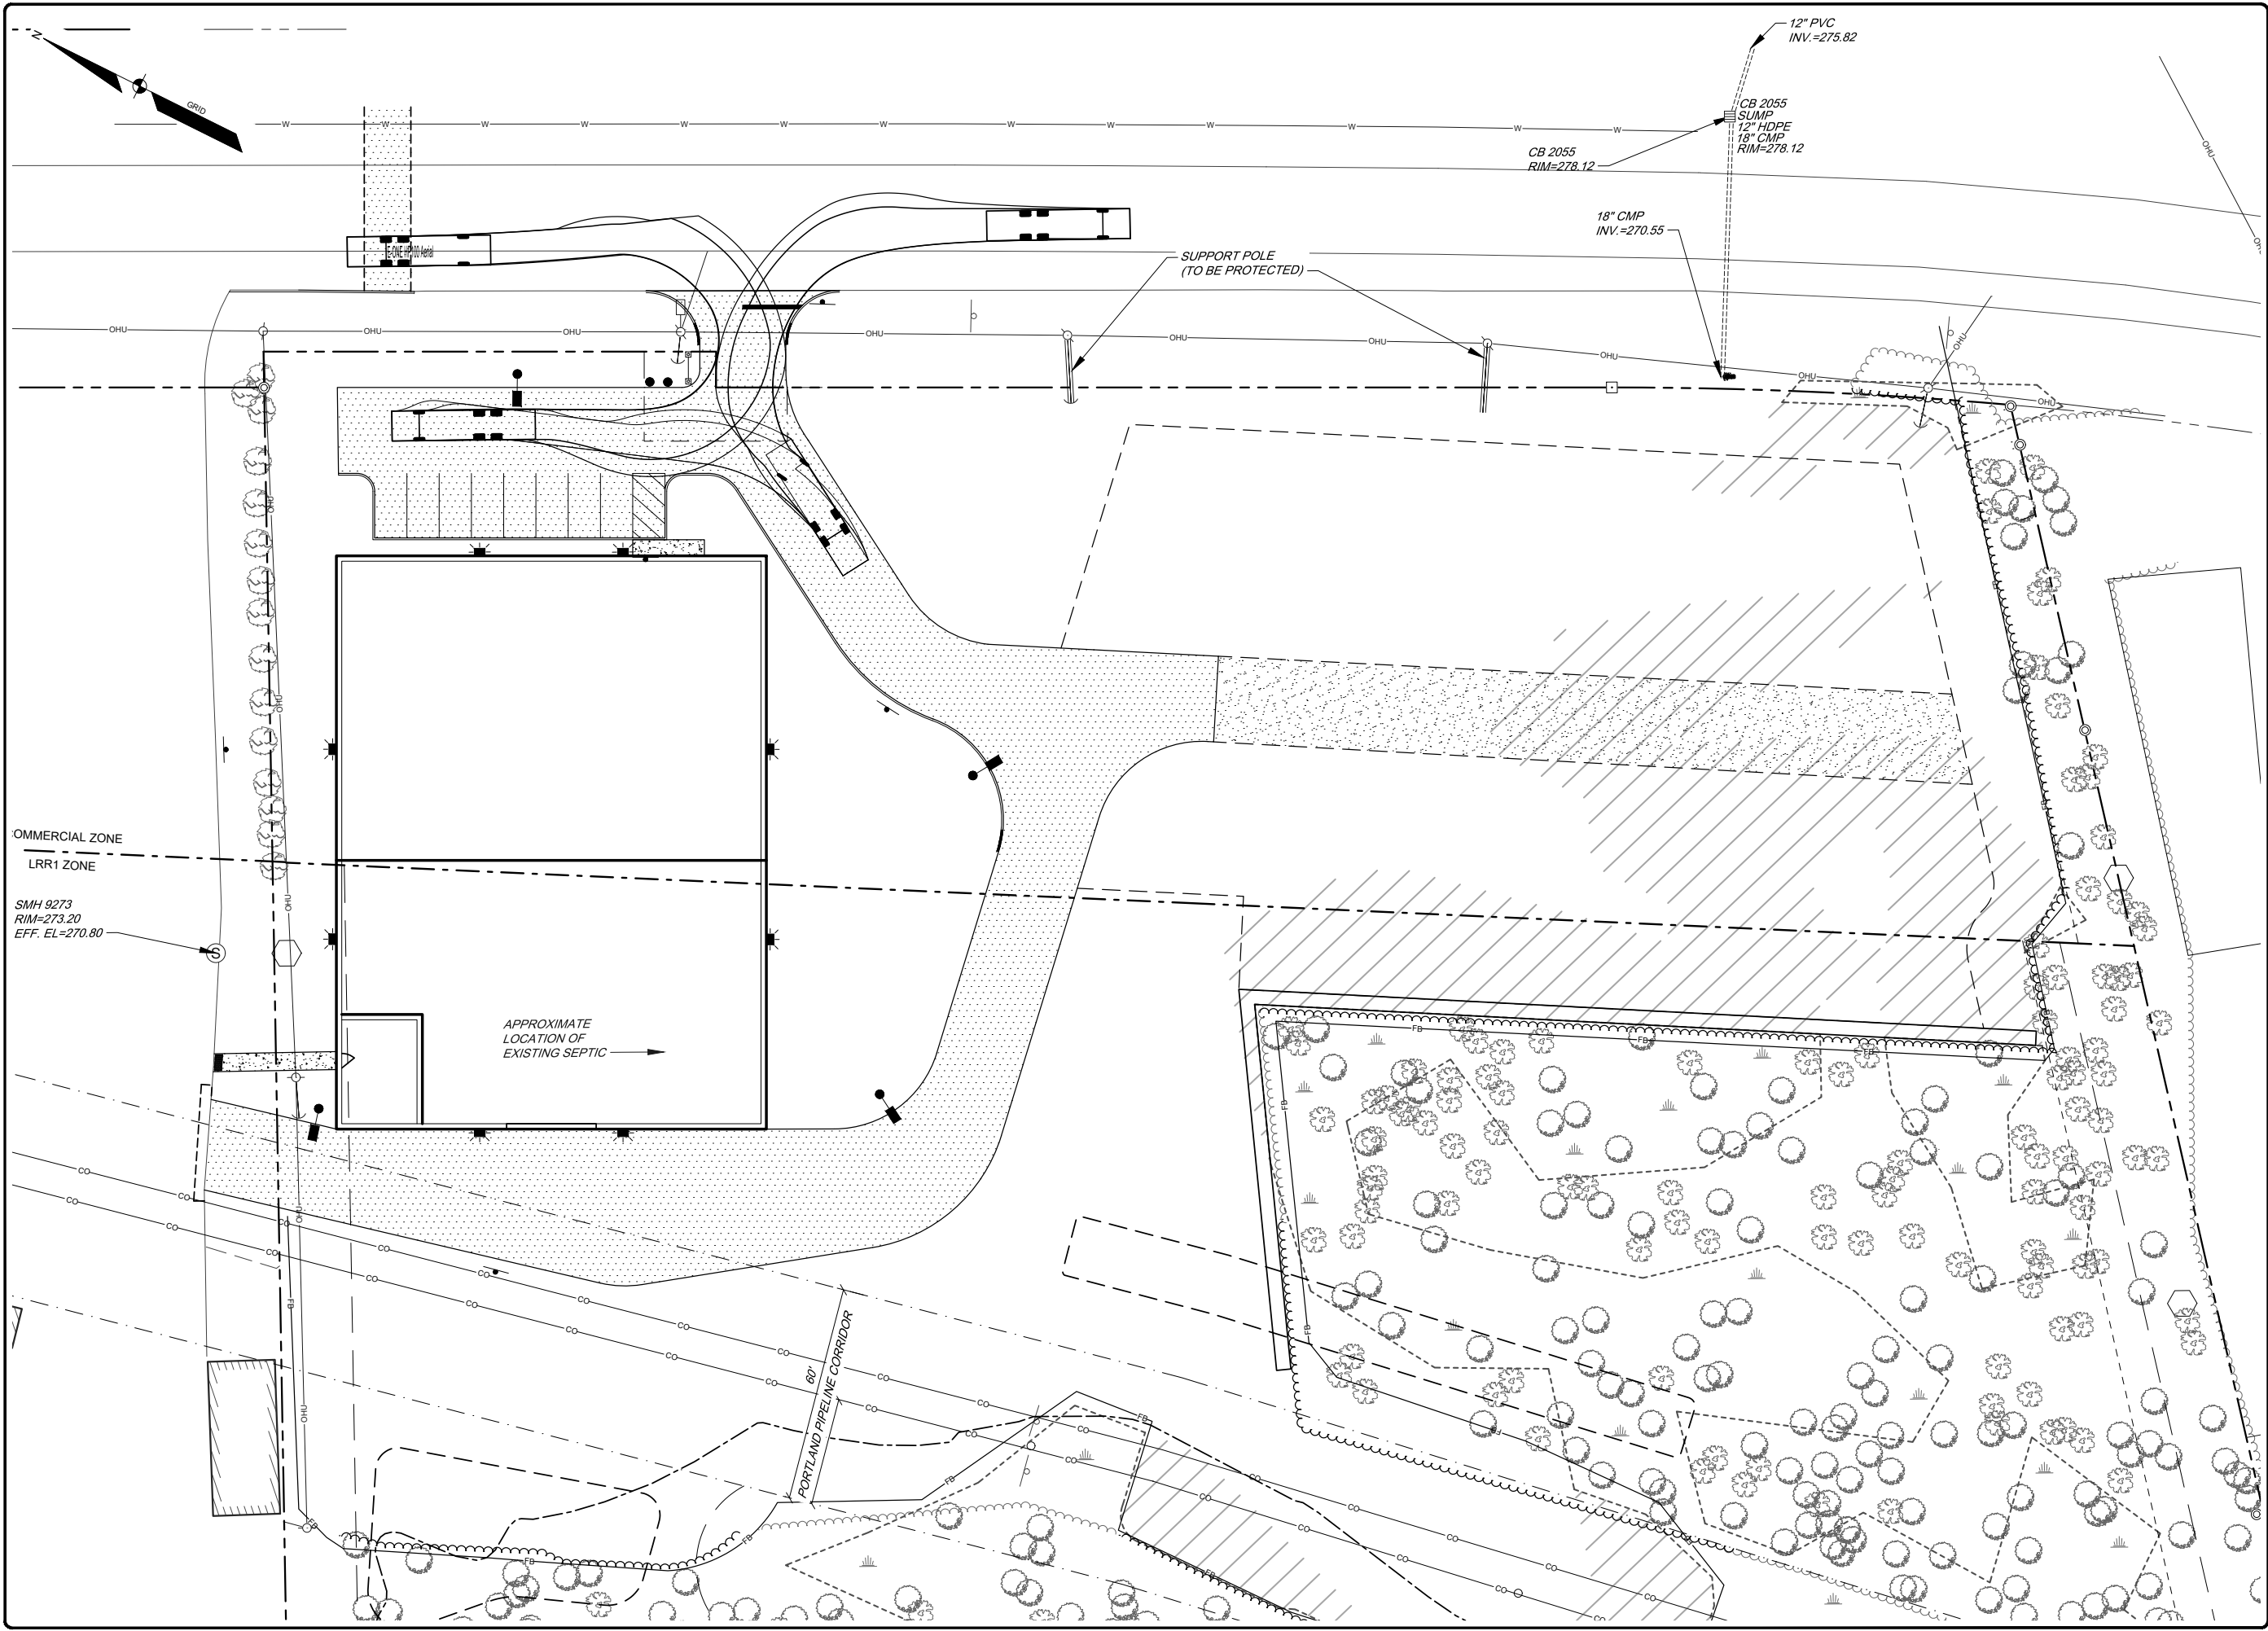



H	RAM	06/14/2023	RESUBMISSION TO THE TOWN OF RAYMOND & MDEP
G	RAM	12/05/2022	MDEP - CORRECT CONTROL STRUCTURE BLEEDERS
F	RAM	10/20/22	REVISED PER PWD
E	RAM	10/1/22	REVISED PER PWD AND ARCHITECTURAL COORDINATION
D	RAM	9/21/22	ADD WAIVER REQUEST
C	RAM	9/14/22	REVISED PER TOWN OF RAYMOND COMMENTS
B	RAM	08/25/22	REVISED PER PORTLAND PIPELINE
REV. BY:	DATE:	STATUS:	

THIS PLAN SHALL NOT BE MODIFIED WITHOUT WRITTEN PERMISSION FROM SEBAGO TECHINCS, INC. ANY ALTERATIONS, AUTHORIZED OR OTHERWISE, SHALL BE AT THE USER'S SOLE RISK AND WITHOUT LIABILITY TO SEBAGO TECHINCS, INC.

75 John Roberts Rd.
Suite 4A
South Portland, ME 04106
Tel. 207-200-2100

TRUCK TEMPLATE 1
OF:
JORDAN BAY MARINA
1328 ROOSEVELT TRAIL
RAYMOND, ME
FOR:
PORT HARBOR MARINE
1 SPRING POINT DRIVE
SOUTH PORTLAND, ME 04106

DESIGNED	JSH
DRAWN	DAB
CHECKED	RAM
DATE	06/22/22
SCALE	
PROJECT	14265-02

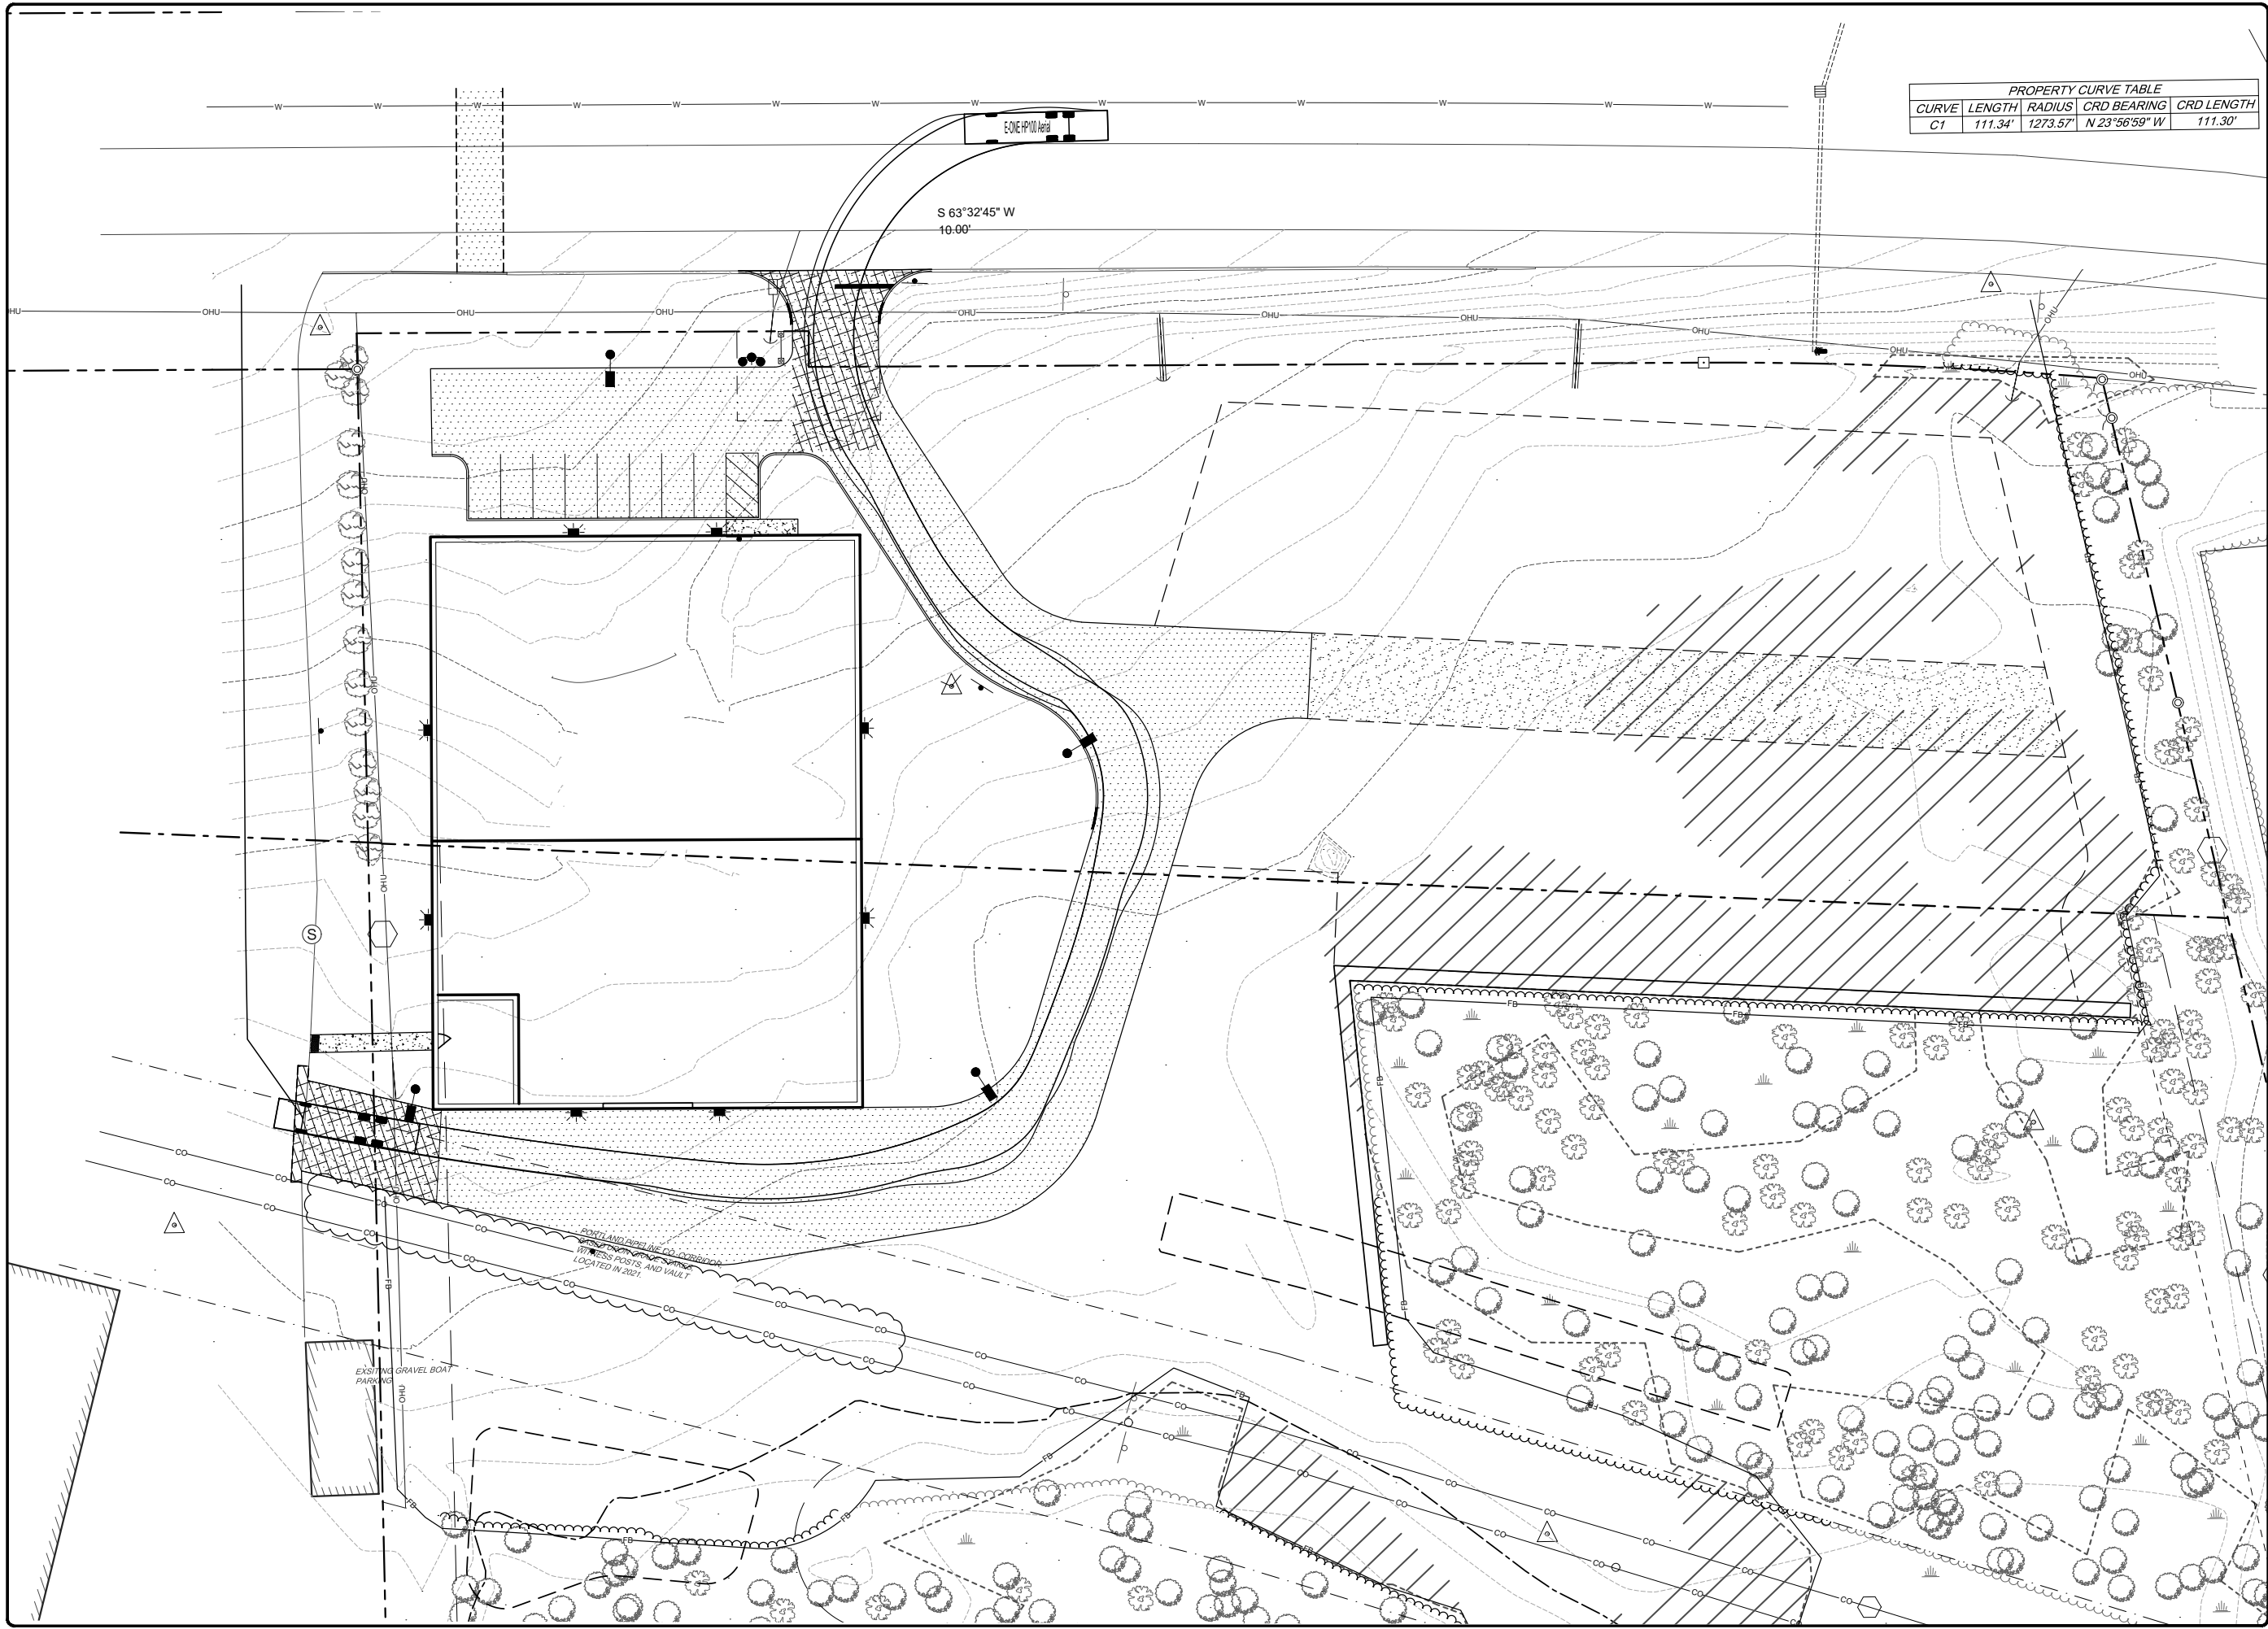

PROPERTY CURVE TABLE				
CURVE	LENGTH	RADIUS	CRD BEARING	CRD LENGTH
C1	111.34'	1273.57'	N 23°56'59" W	111.30'

S 63°32'45" W
10.00'

EONE POND Pond

ROBERT A. MCKINLEY, P.E. 06142023

Professional Engineer License No. 06142023

H	RAM	06/14/2023	RESUBMISSION TO THE TOWN OF RAYMOND & MDEP
G	RAM	12/05/2022	MDEP - CORRECT CONTROL STRUCTURE BLEEDERS
F	RAM	10/20/22	REVISED PER PWD
E	RAM	10/12/22	REVISED PER PWD AND ARCHITECTURAL COORDINATION
D	RAM	9/21/22	ADD WAIVER REQUEST
C	RAM	9/14/22	REVISED PER TOWN OF RAYMOND COMMENTS
B	RAM	08/25/22	REVISED PER PORTLAND PIPELINE
REV. BY:	DATE:	STATUS:	

THIS PLAN SHALL NOT BE MODIFIED WITHOUT WRITTEN PERMISSION FROM SEBAGO TECHNIQS, INC. ANY ALTERATIONS, AUTHORIZED OR OTHERWISE, SHALL BE AT THE USER'S SOLE RISK AND WITHOUT LIABILITY TO SEBAGO TECHNIQS, INC.

SEBAGO
TECHNIQS

www.sebagotechinics.com

75 John Roberts Rd.
Suite 4A
South Portland, ME 04106
Tel. 207-200-2100

TRUCK TEMPLATE 3

OF:

JORDAN BAY MARINA

1328 ROOSEVELT TRAIL

RAYMOND, ME

FOR:

PORT HARBOR MARINE


1 SPRING POINT DRIVE

SOUTH PORTLAND, ME 04106

DESIGNED	JSH
DRAWN	DAB
CHECKED	RAM
DATE	06/22/22
SCALE	
PROJECT	14265-02

SHEET 3 OF 4

14265-02 Truck Template 3

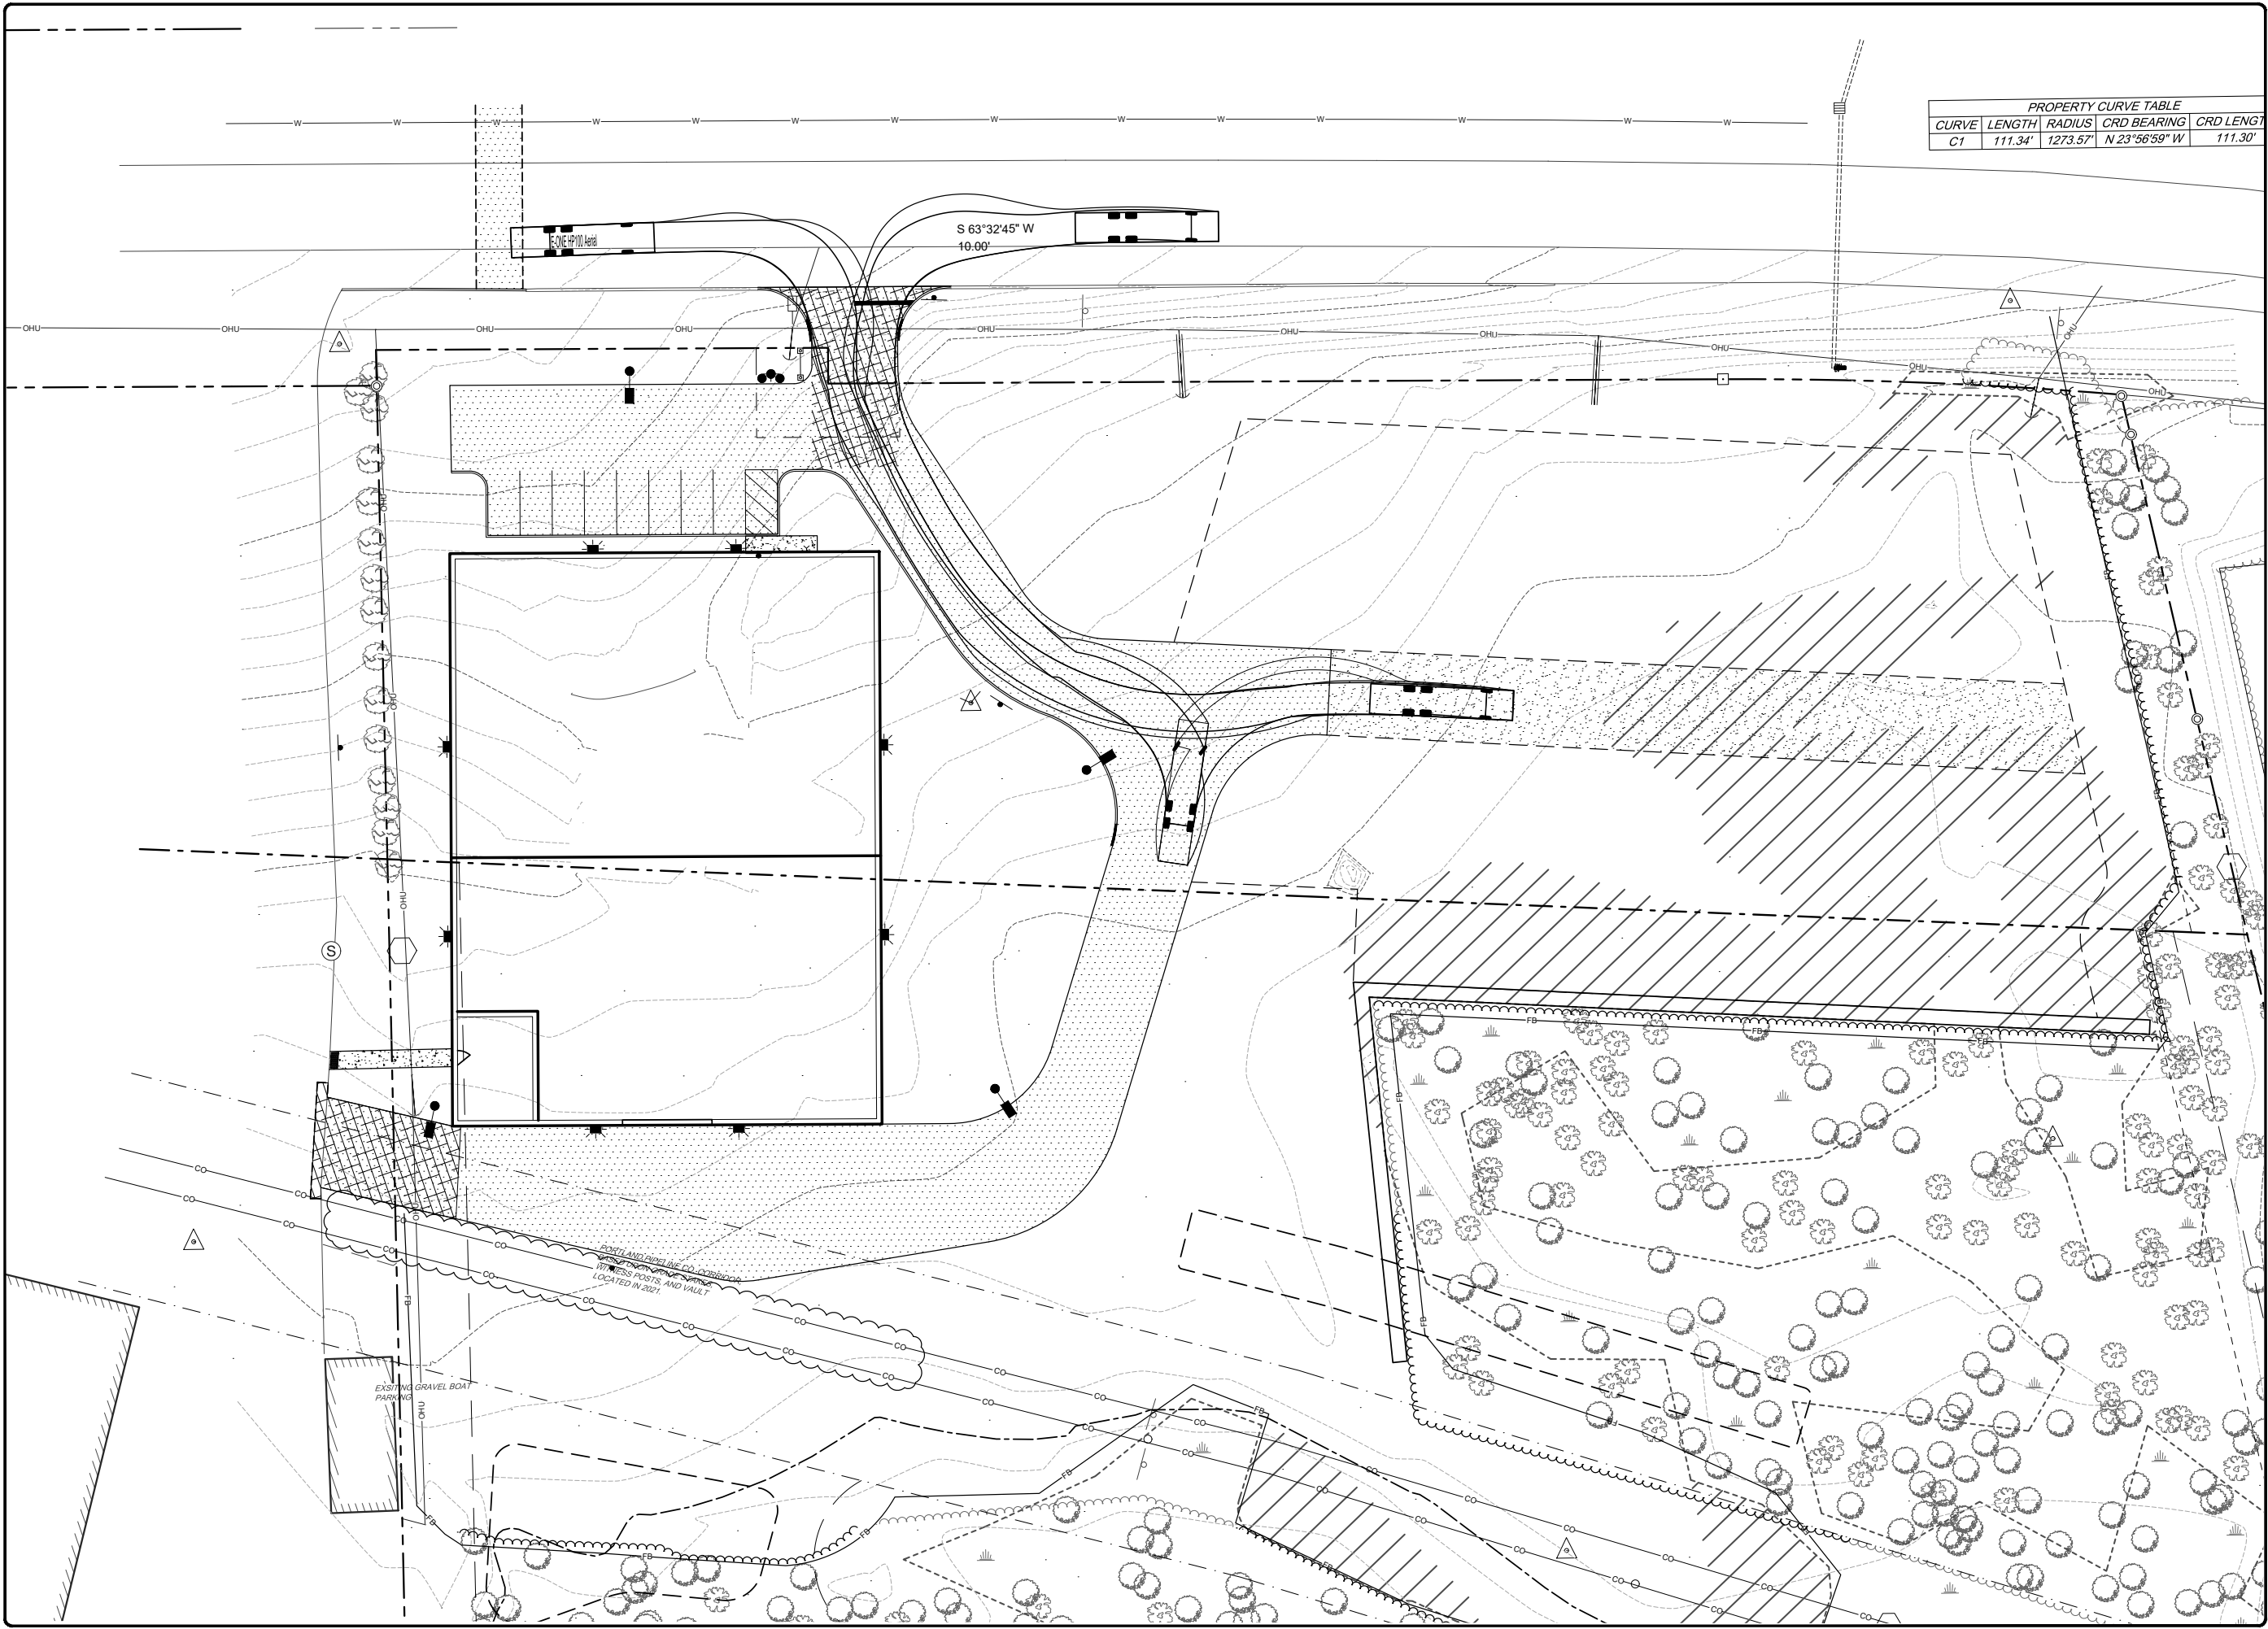

PROPERTY CURVE TABLE				
CURVE	LENGTH	RADIUS	CRD BEARING	CRD LENGTH
C1	111.34'	1273.57'	N 23°56'59" W	111.30'

1426502 Truck Template 4

DESIGNED JSH
DRAWN DAB
CHECKED RAM
DATE 06/22/22
SCALE
PROJECT 14265-02

14265-02

TRUCK TEMPLATE 4
OF:
JORDAN BAY MARINA
1328 ROOSEVELT TRAIL
RAYMOND, ME
FOR:
PORT HARBOR MARINE
1 SPRING POINT DRIVE
SOUTH PORTLAND, ME 04106

14265-02

SEBAGO
TECHNICS
WWW.SEAGOTECHNICS.COM
75 John Roberts Rd.
Suite 4A
South Portland, ME 04106
Tel. 207-200-2100

1426502 Truck Template 4

DESIGNED JSH
DRAWN DAB
CHECKED RAM
DATE 06/22/22
SCALE
PROJECT 14265-02

14265-02