



EXTERIOR - WEST ELEVATION





simons architects

designed for human potential


75 York Street Portland, Maine 04101 simonsarchitects.com 207.772.4656

PROJECT NAME:

CAMP TIMANOUS DINING HALL

85 PLAINS RD, RAYMOND, ME 04071

AL:

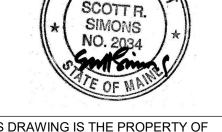

THIS DRAWING IS THE PROPERTY OF SIMONS ARCHITECTS (SA) AND IS NOT TO BE COPIED OR REPRODUCED IN PART OR WHOLE.

2024 © SIMONS ARCHITECTS, LLC

ISSUANCES

DATE OF ISSUE:

ISSUE FOR CONST.

STATUS:

EXISTING CONDITIONS -

PHOTOGRAPHS


03/01/2024

2023-0050

ISSUED FOR CONSTRUCTION

G200

EXTERIOR - SW CORNER

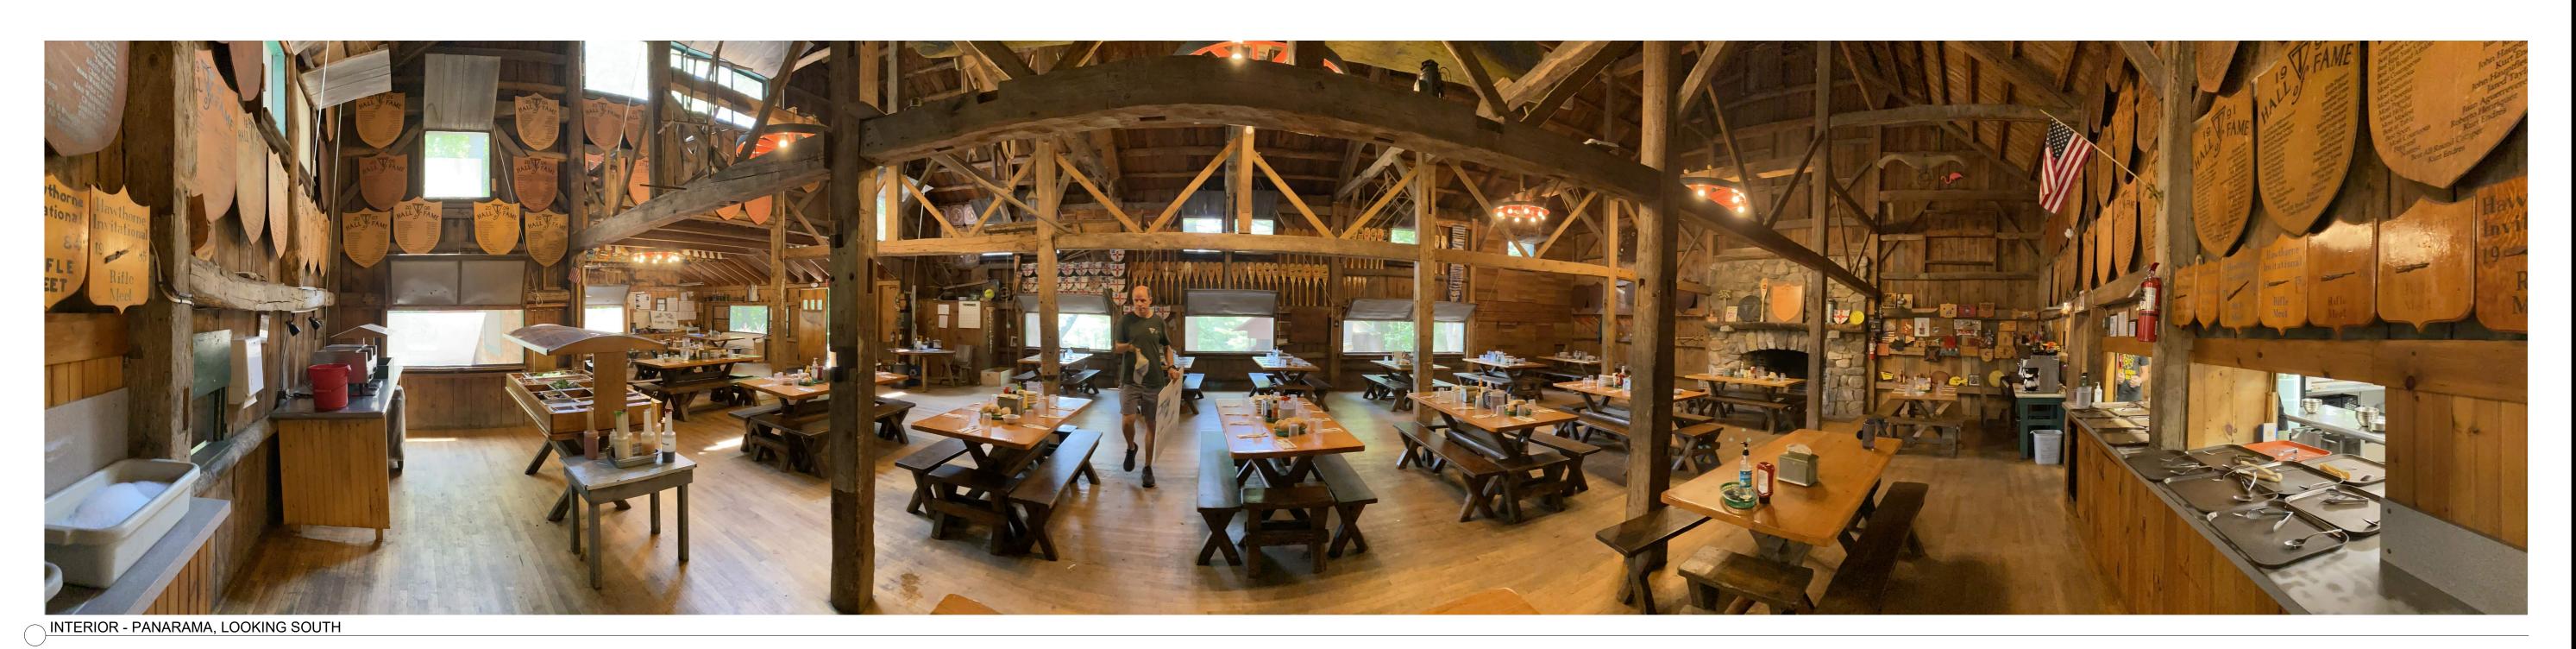





INTERIOR - LOOKING EAST



75 York Street Portland, Maine 04101 simonsarchitects.com 207.772.4656

CAMP TIMANOUS
DINING HALL

85 PLAINS RD, RAYMOND, ME 04071

L:

SCOTT F
SIMONS

THIS DRAWING IS THE PROPERTY OF SIMONS ARCHITECTS (SA) AND IS NOT TO BE COPIED OR REPRODUCED IN PART OR WHOLE.
2024 © SIMONS ARCHITECTS, LLC

\(\square\) ISSUANCES
SUE FOR CONST.

03/

DATE OF ISSUE:

PROJECT NUMBER:
STATUS:

TUS: ISSUED FOR CONSTRUCTION

03/01/2024

2023-0050

EXISTING
CONDITIONS PHOTOGRAPHS

G201