


**6' x 30' MAIN FLOAT**  
NOT TO SCALE

NOTES:  
1. DIMENSIONS OF MAIN FLOAT ARE TYPICAL AT 6'X30'.  
2. THE LAST TWO FLOATS WILL BE DIMENSIONED AT 6'X19.83' AND 6'X23.83', RESPECTIVELY, FOR A TOTAL LENGTH OF 196'.

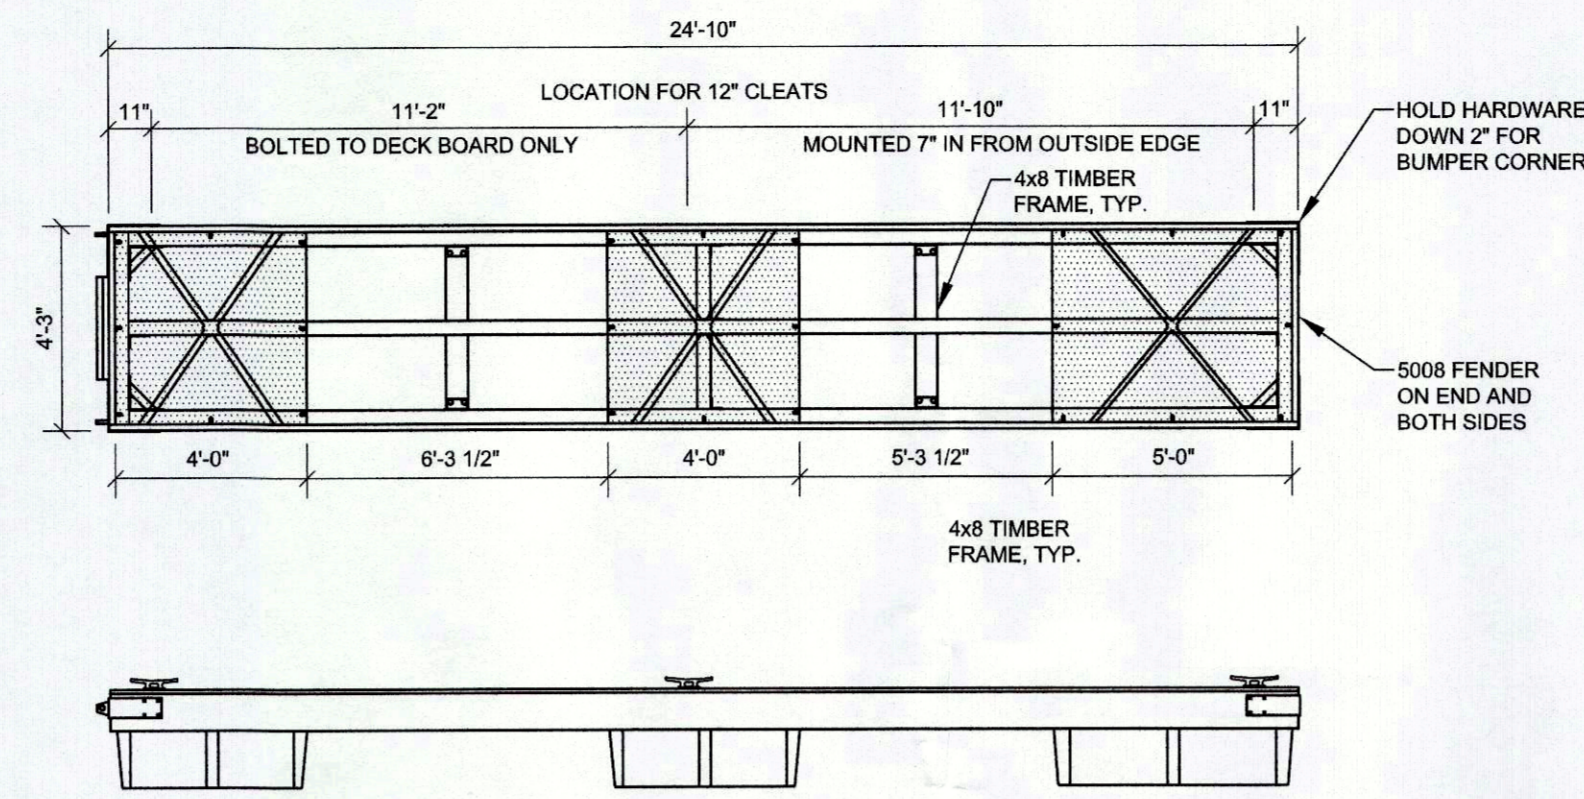

**4'-3" x 24'-10" FINGER FLOAT**  
NOT TO SCALE

REV.	BY:	DATE:	STATUS:
A	RAM	12/20/19	DEP SUBMISSION

THIS PLAN SHALL NOT BE MODIFIED WITHOUT WRITTEN PERMISSION FROM SEBAGO TECHNICS, INC. ANY ALTERATIONS, AUTHORIZED OR OTHERWISE, SHALL BE AT THE USER'S SOLE RISK AND WITHOUT LIABILITY TO SEBAGO TECHNICS, INC.

**SEBAGO**  
TECHNICS

75 John Roberts Rd.  
Suite 4A  
South Portland, ME 04106  
Tel: 207-260-2100

WWW.SEBAGOTECHNICS.COM

DETAILS  
OF  
**JORDAN BAY MARINA**  
1328 ROOSEVELT TRAIL  
RAYMOND, ME 04071

FOR:  
**PORT HARBOR HOLDINGS I**  
ONE SPRING POINT DRIVE  
SOUTH PORTLAND, ME 04106

DESIGNED	RAM
DRAWN	KJR
CHECKED	RAM
DATE	12/20/19
SCALE	NTS
PROJECT	14265

ROBERT A. MCSORLEY, PE, NO. 8588

14265.dwg, TAB.02