

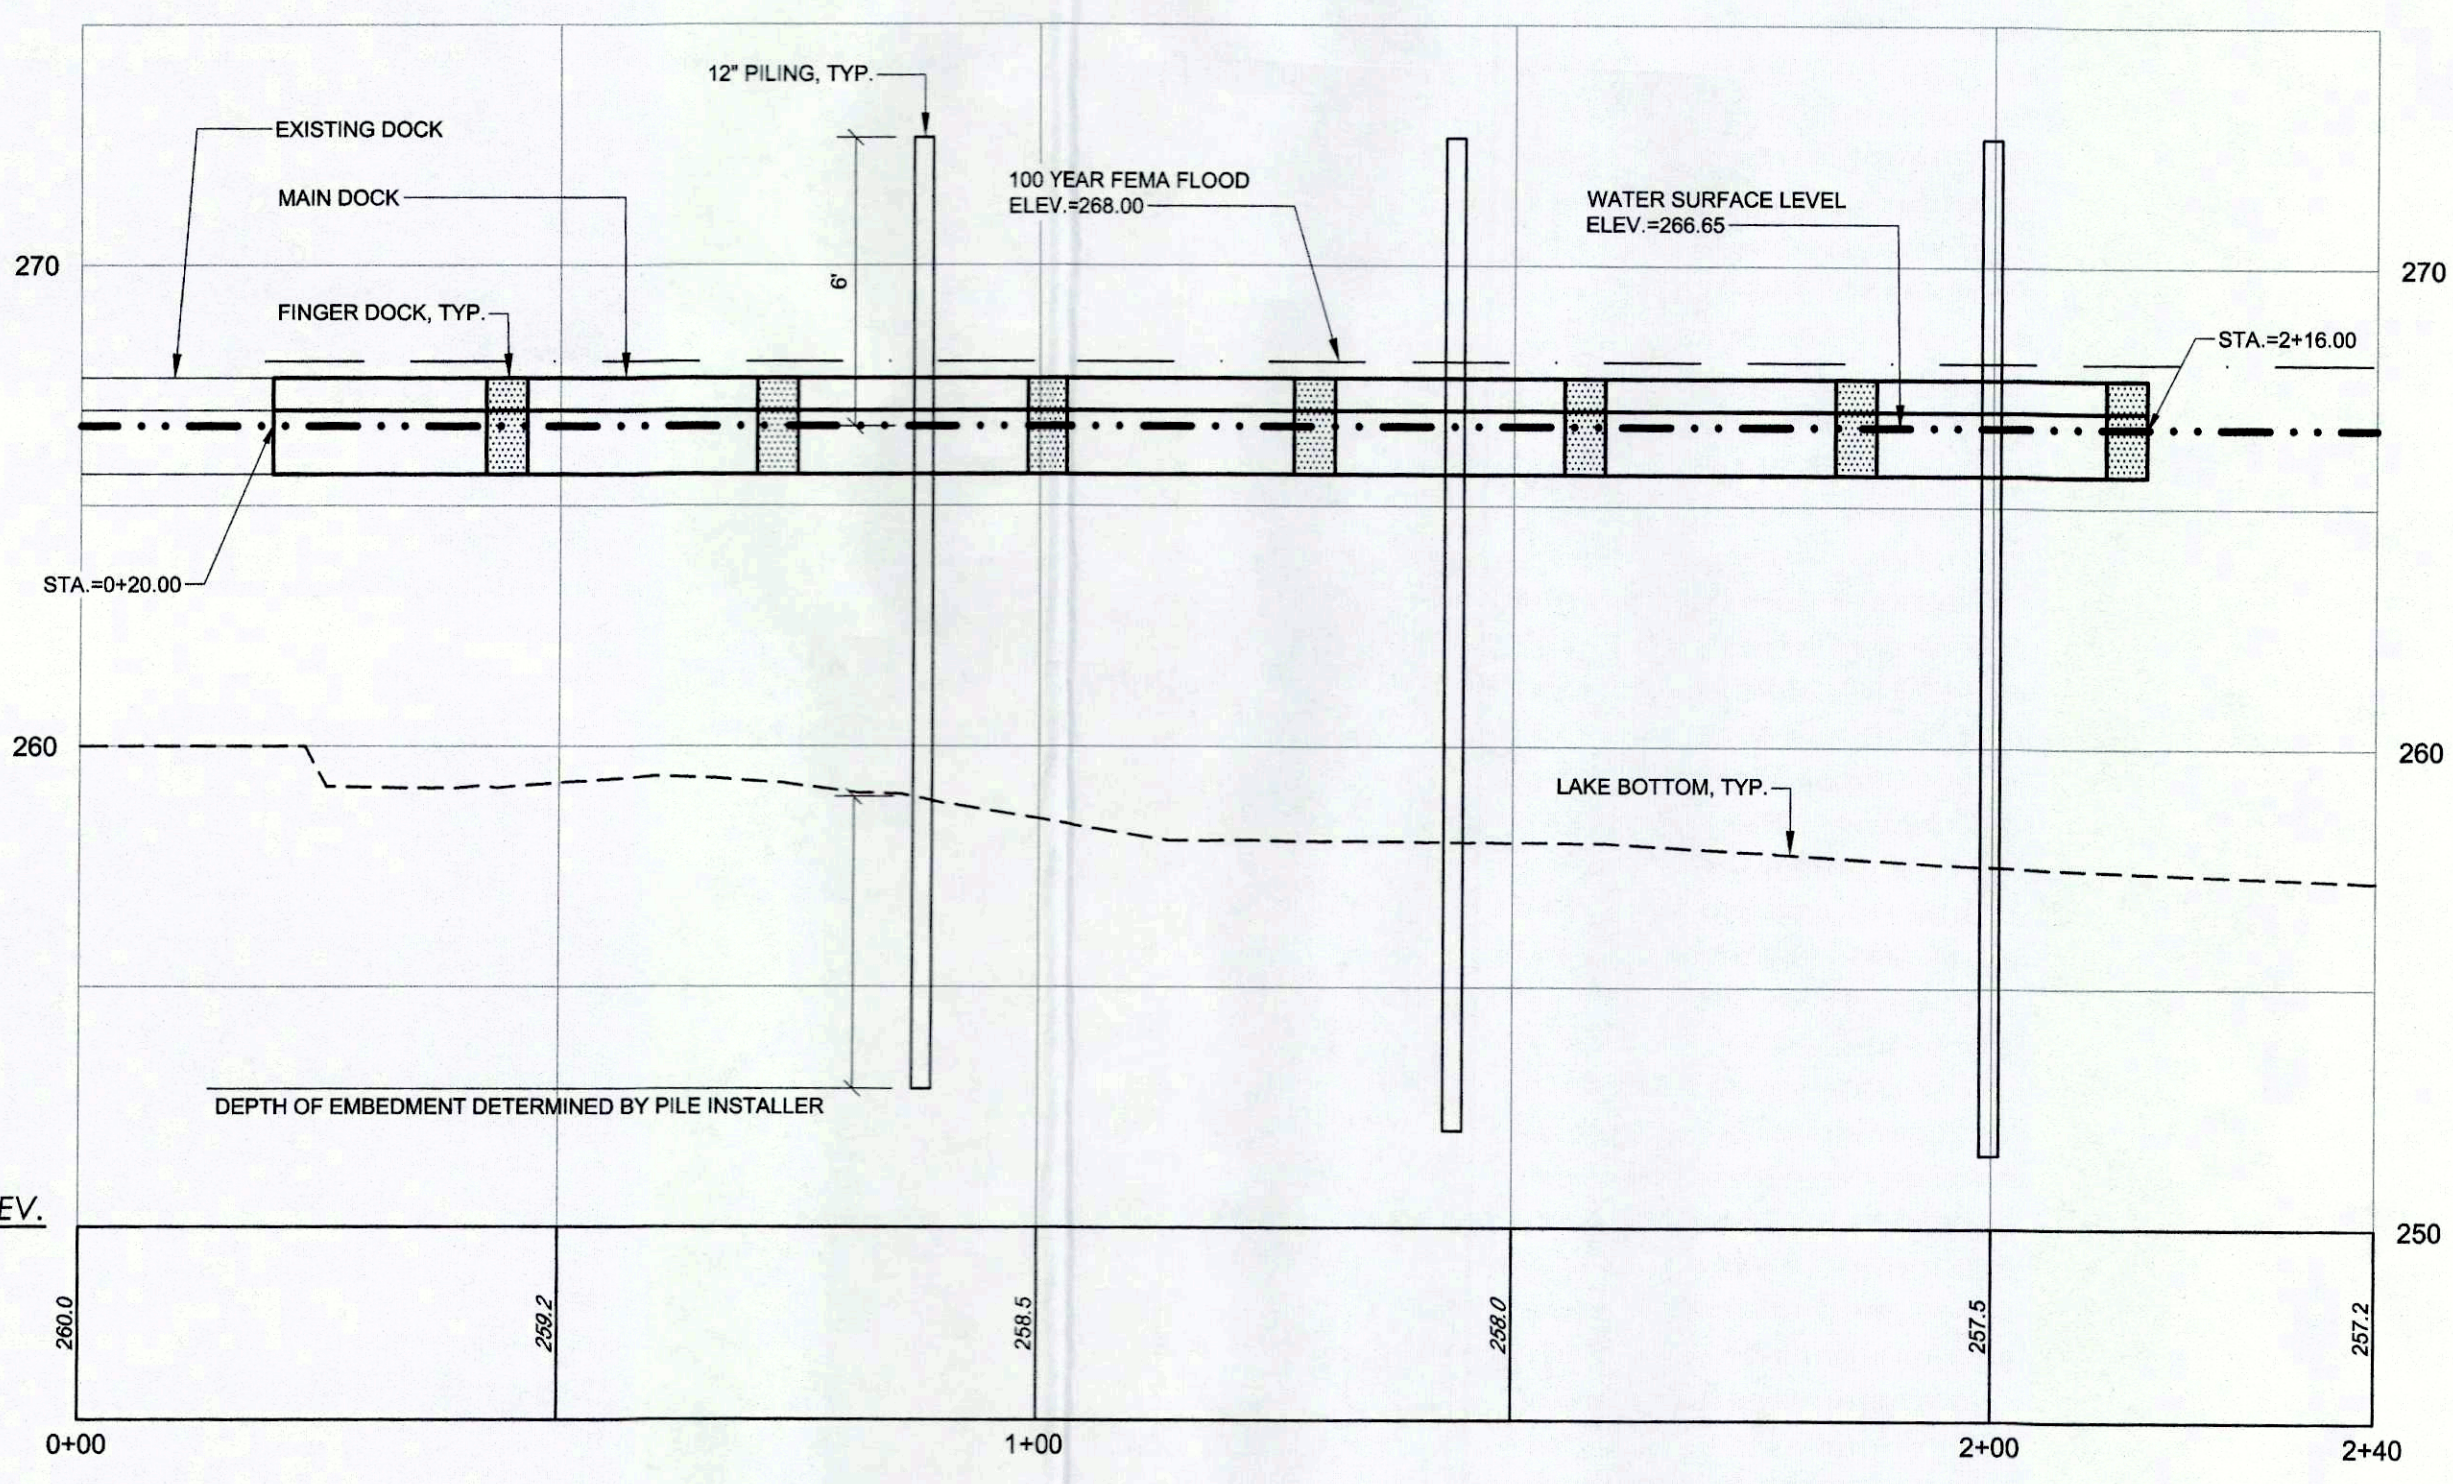


**PLAN VIEW**  
SCALE: 1" = 20'

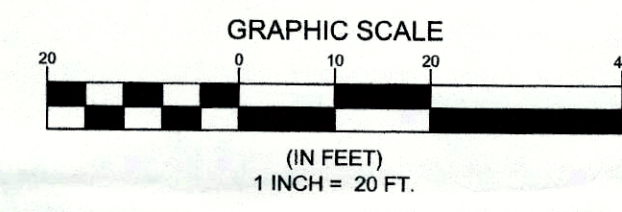

**SECTION A-A'**  
SCALE: 1" = 20' H  
1" = 4' V

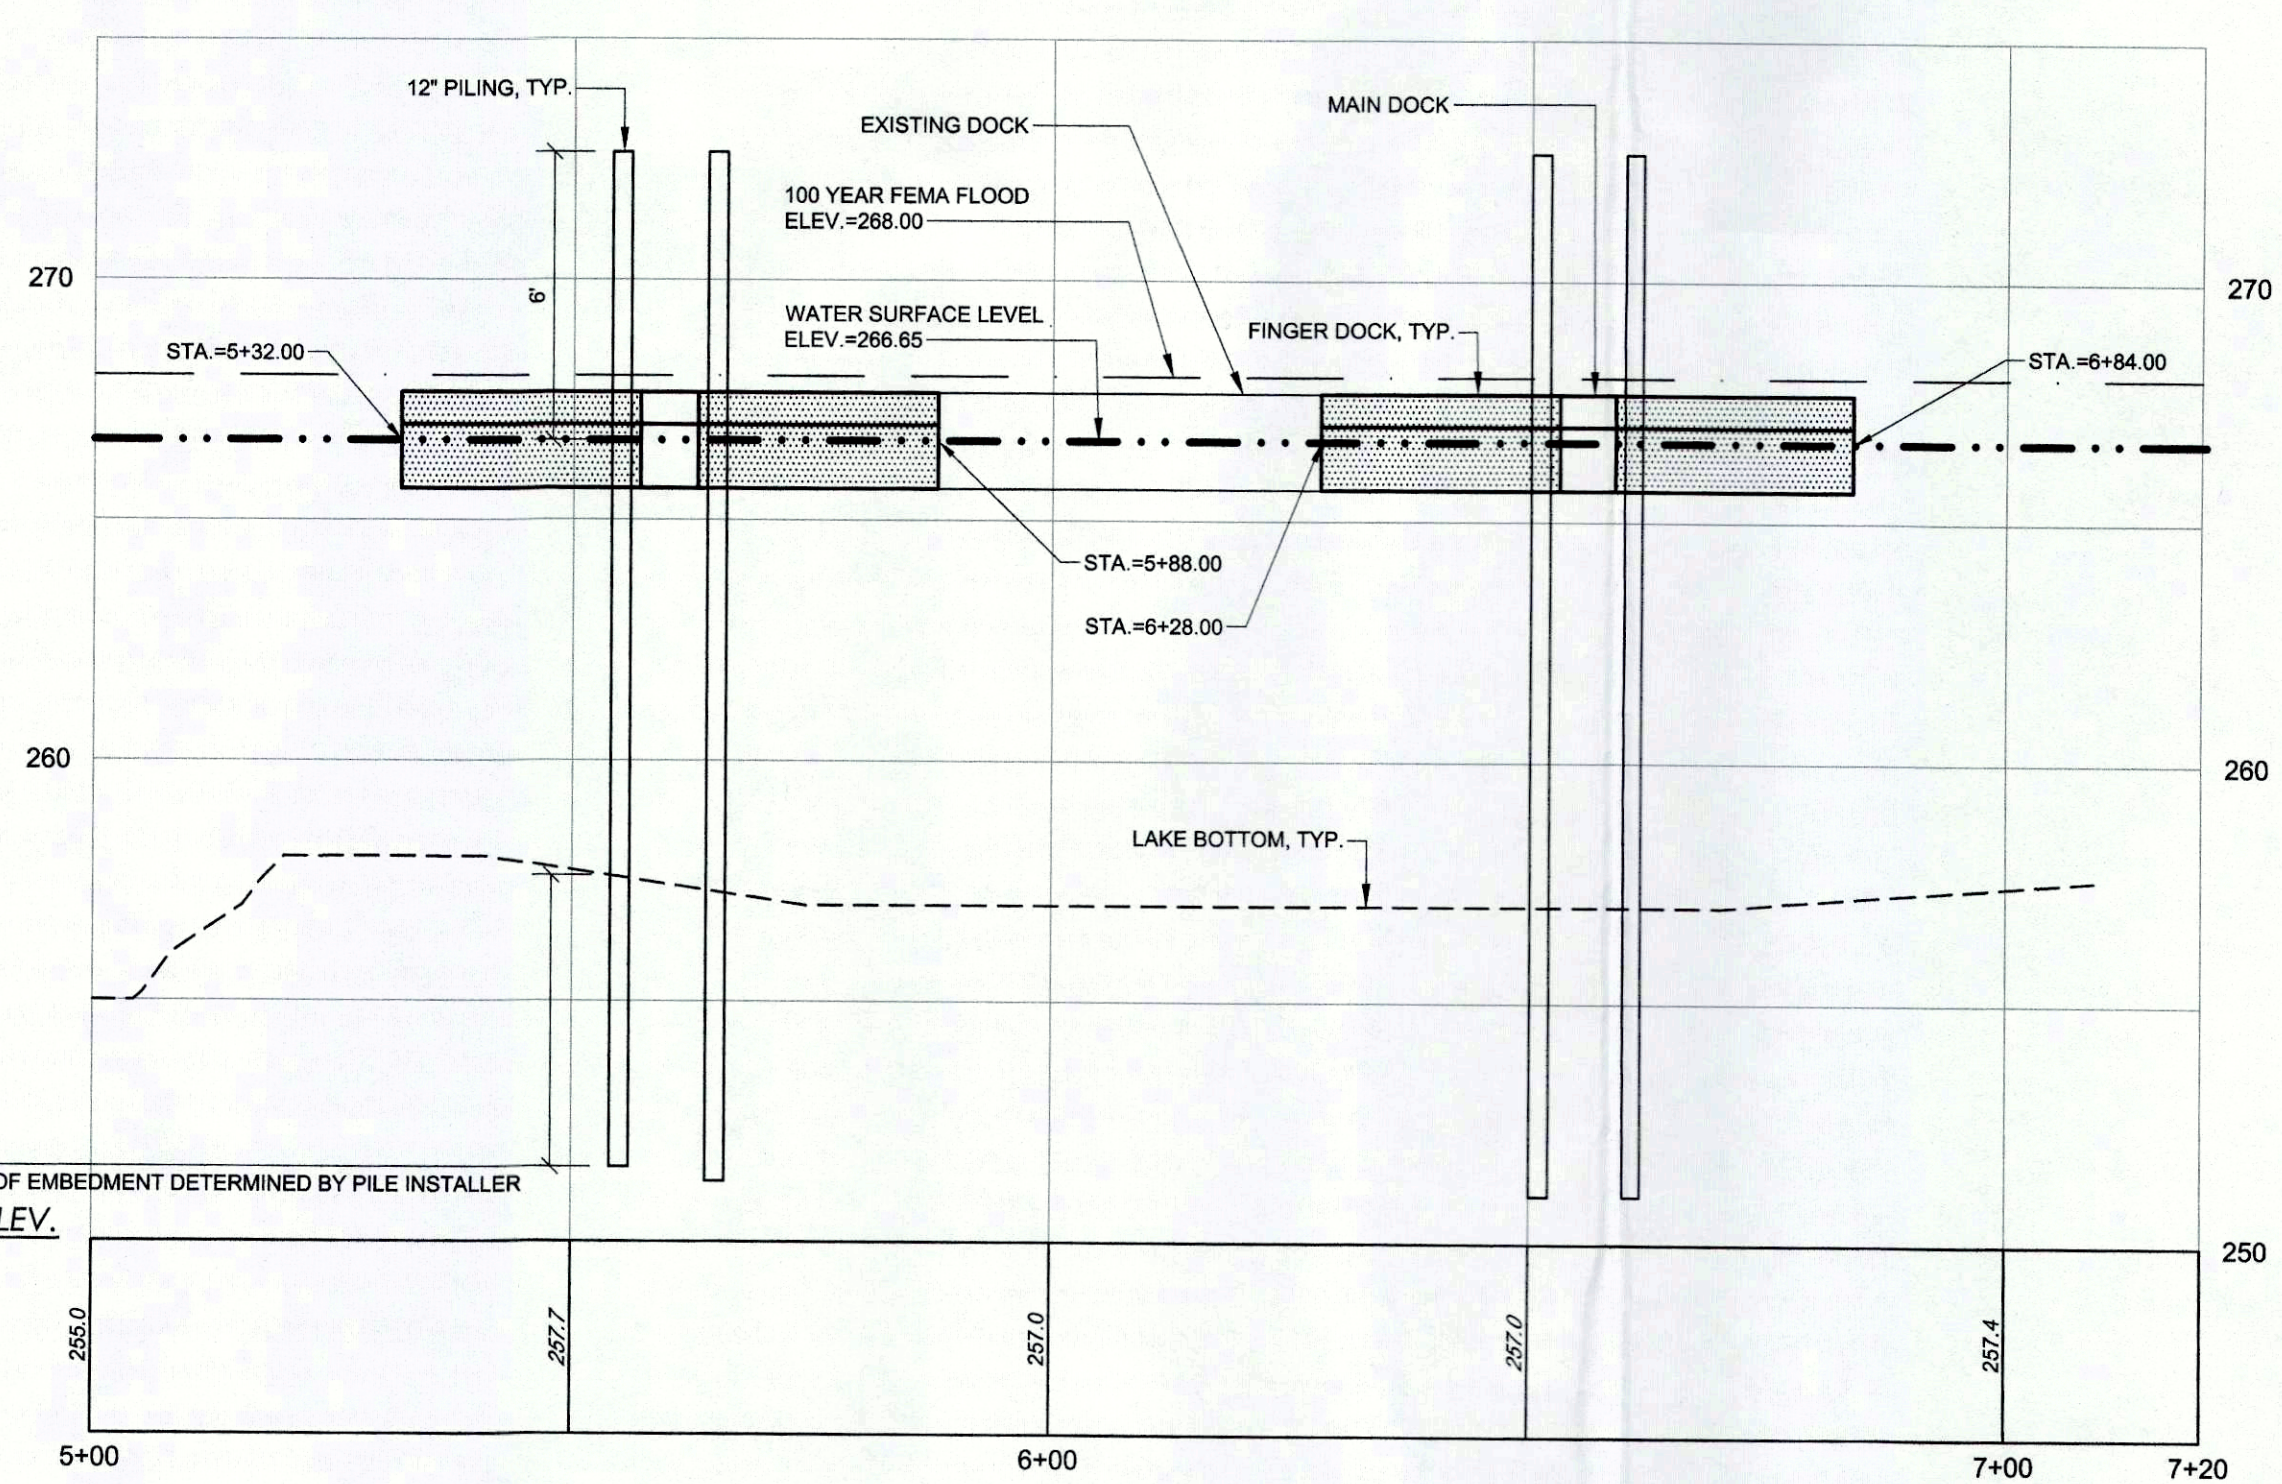

**SECTION B-B'**  
SCALE: 1" = 20' H  
1" = 4' V

ROBERT A. MCSORLEY, P.E. NO. 8888

REV.	BY	DATE	DEP. SUBMISSION
A	RAM	12/20/19	STA TUS

THIS PLAN SHALL NOT BE MODIFIED WITHOUT WRITTEN PERMISSION FROM SEBAGO TECHNICS, INC. ANY ALTERATIONS, AUTHORIZED OR OTHERWISE, SHALL BE AT THE USER'S SOLE RISK AND WITHOUT LIABILITY TO SEBAGO TECHNICS, INC.

**SEBAGO**  
TECHNICS  
75 John Roberts Rd.  
Suite 4A  
South Portland, ME 04106  
Tel: 207.260.2100  
WWW.SEAGOTECHNICS.COM

**PLAN & PROFILE**  
OF:  
**JORDAN BAY MARINA**  
1328 ROOSEVELT TRAIL  
RAYMOND, ME 04071  
FOR:  
**PORT HARBOR HOLDINGS I**  
ONE SPRING POINT DRIVE  
SOUTH PORTLAND, ME 04106

DESIGNED	RAM
DRAWN	KJR
CHECKED	RAM
DATE	12/20/19
SCALE	AS SHOWN
PROJECT	14265