



LEVEL 1 - BOAT STORAGE


3/32" = 1'-0"

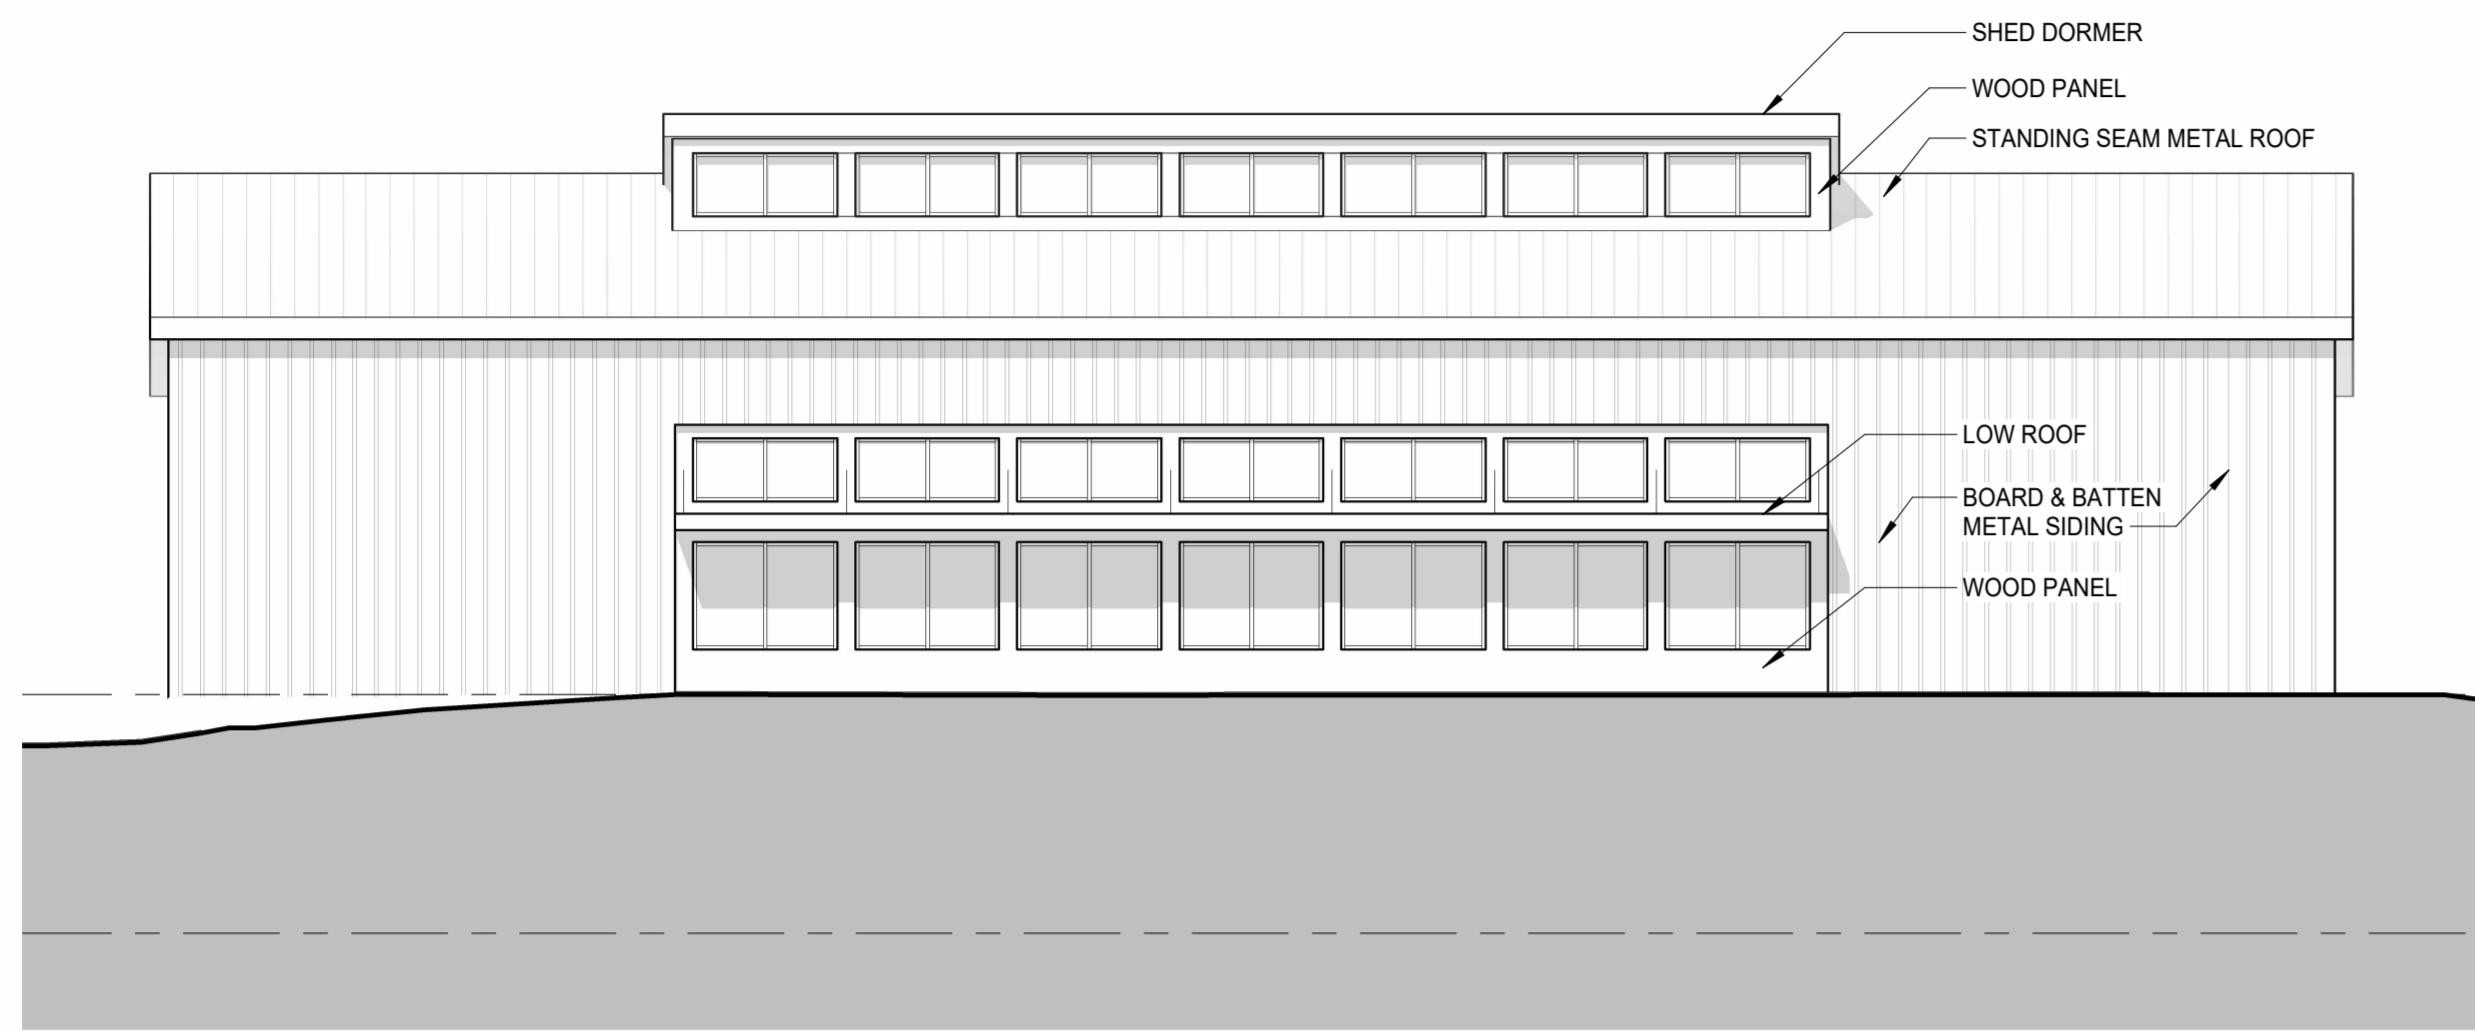


1 NORTHEAST ELEVATION
3/32" = 1'-0"

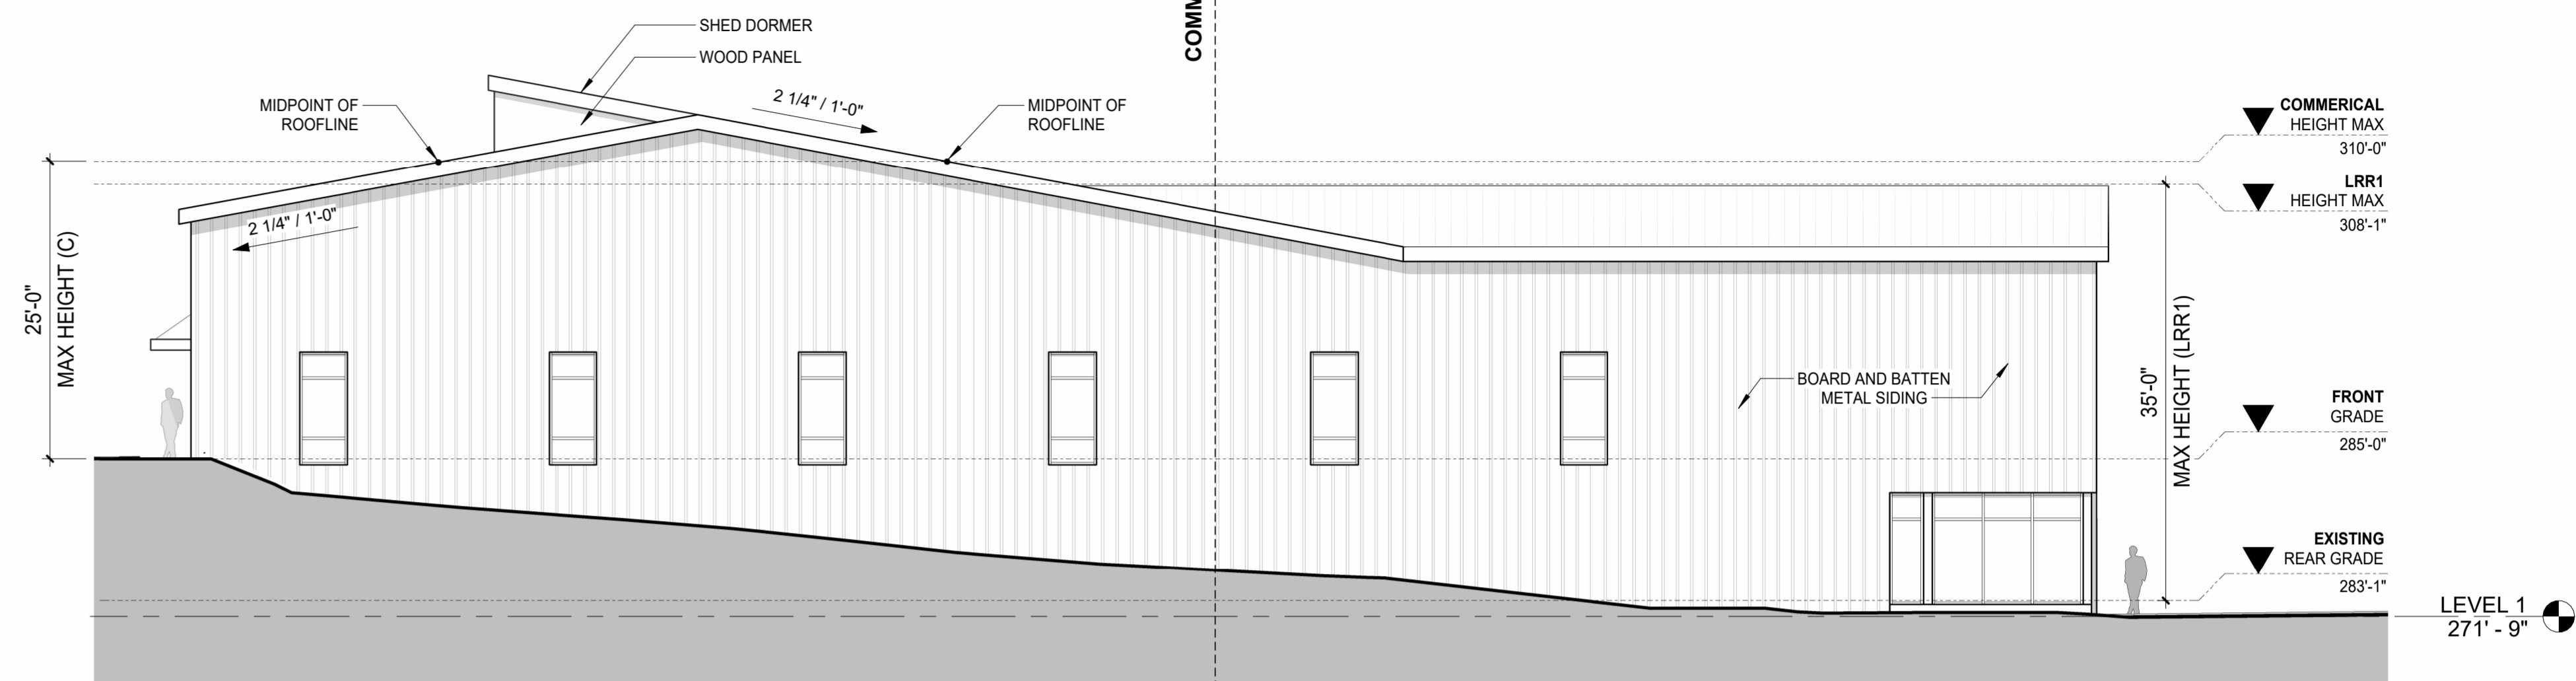

2 NORTHWEST ELEVATION
3/32" = 1'-0"

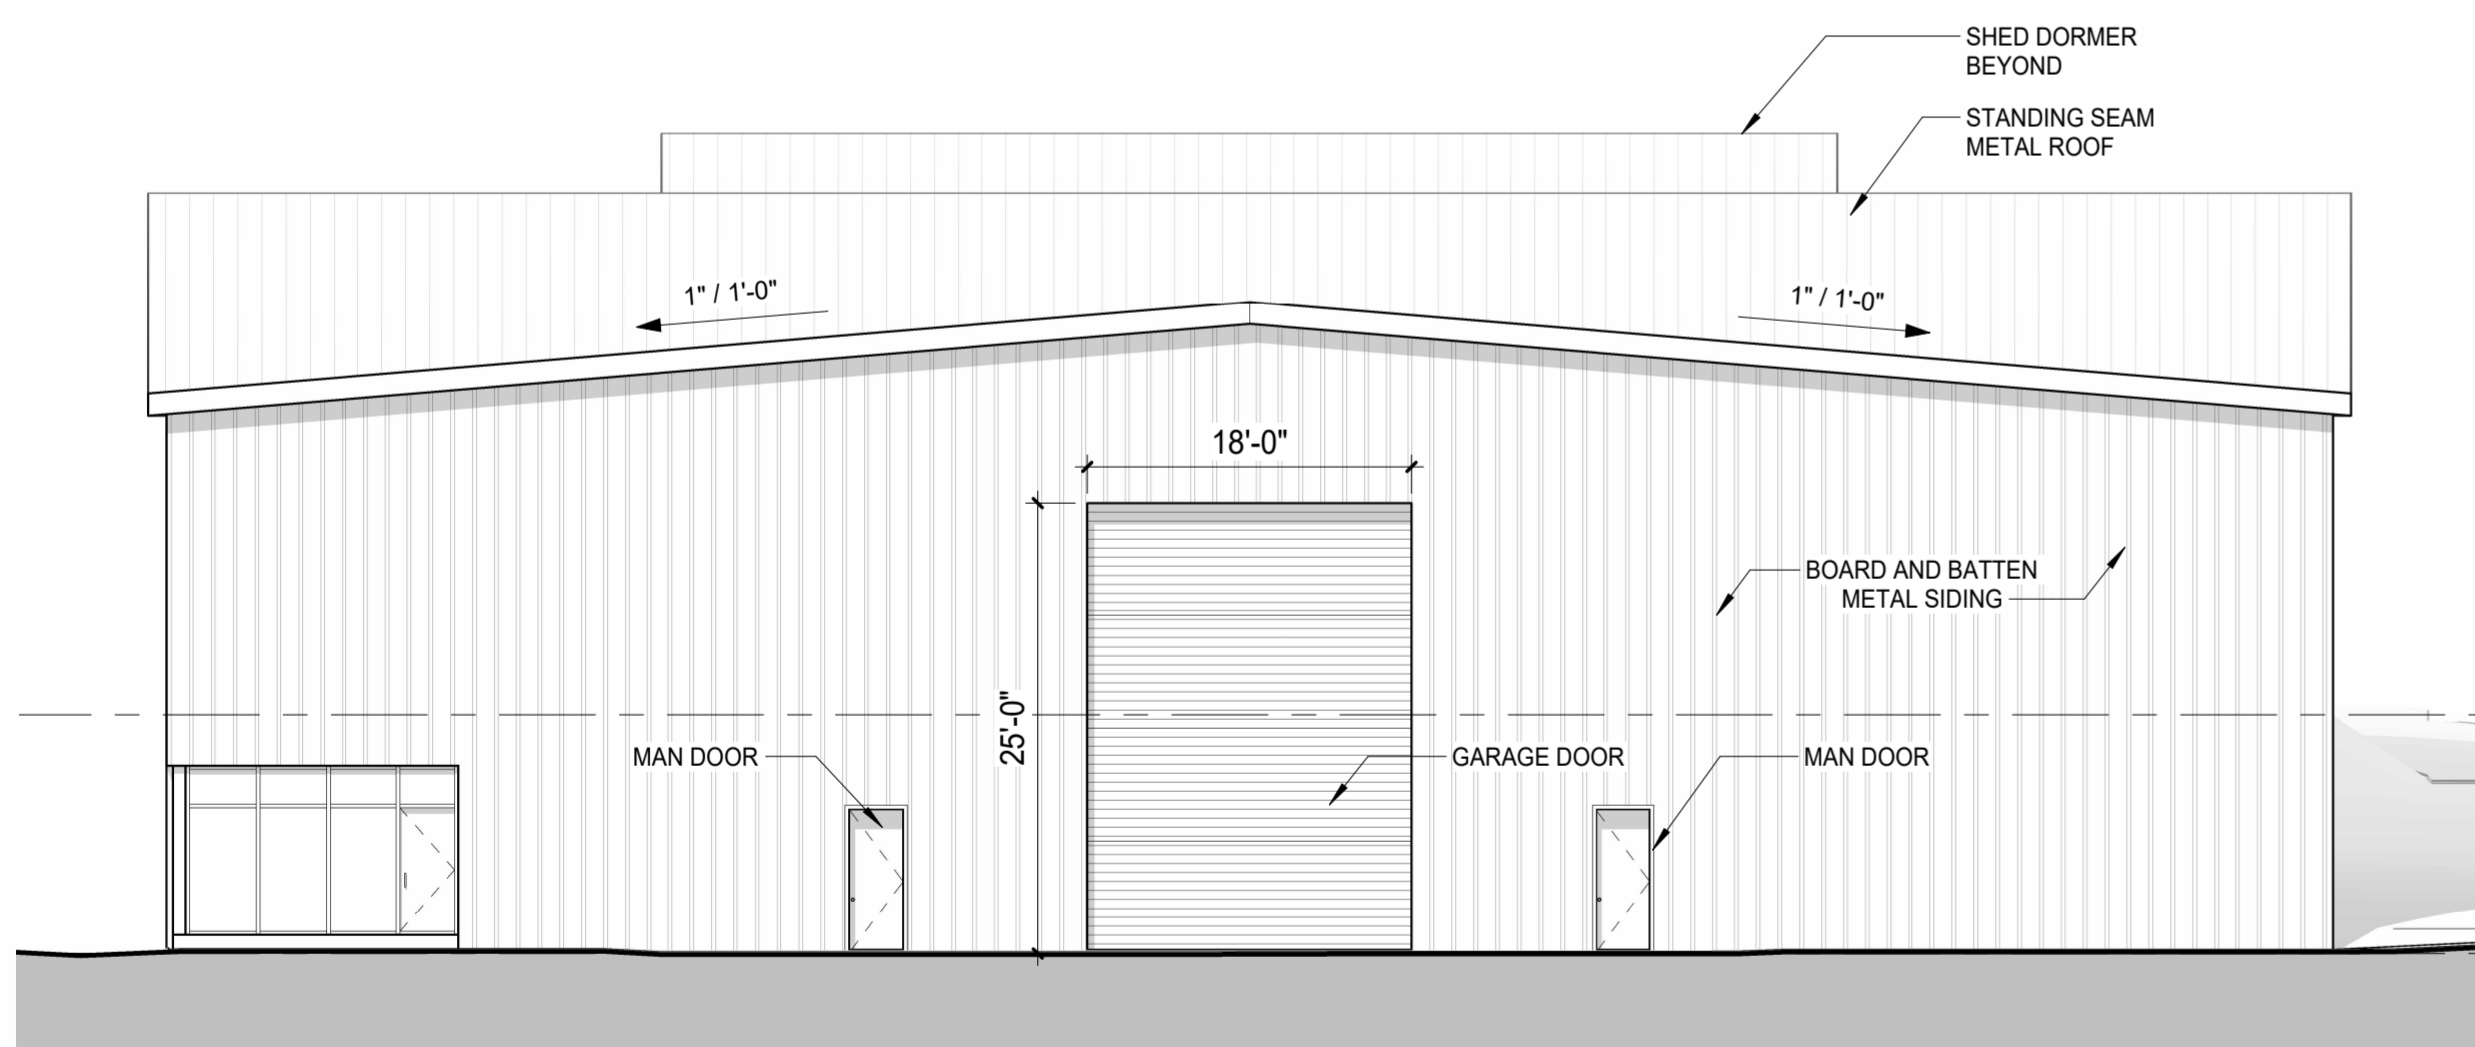

3 SOUTHWEST ELEVATION
3/32" = 1'-0"

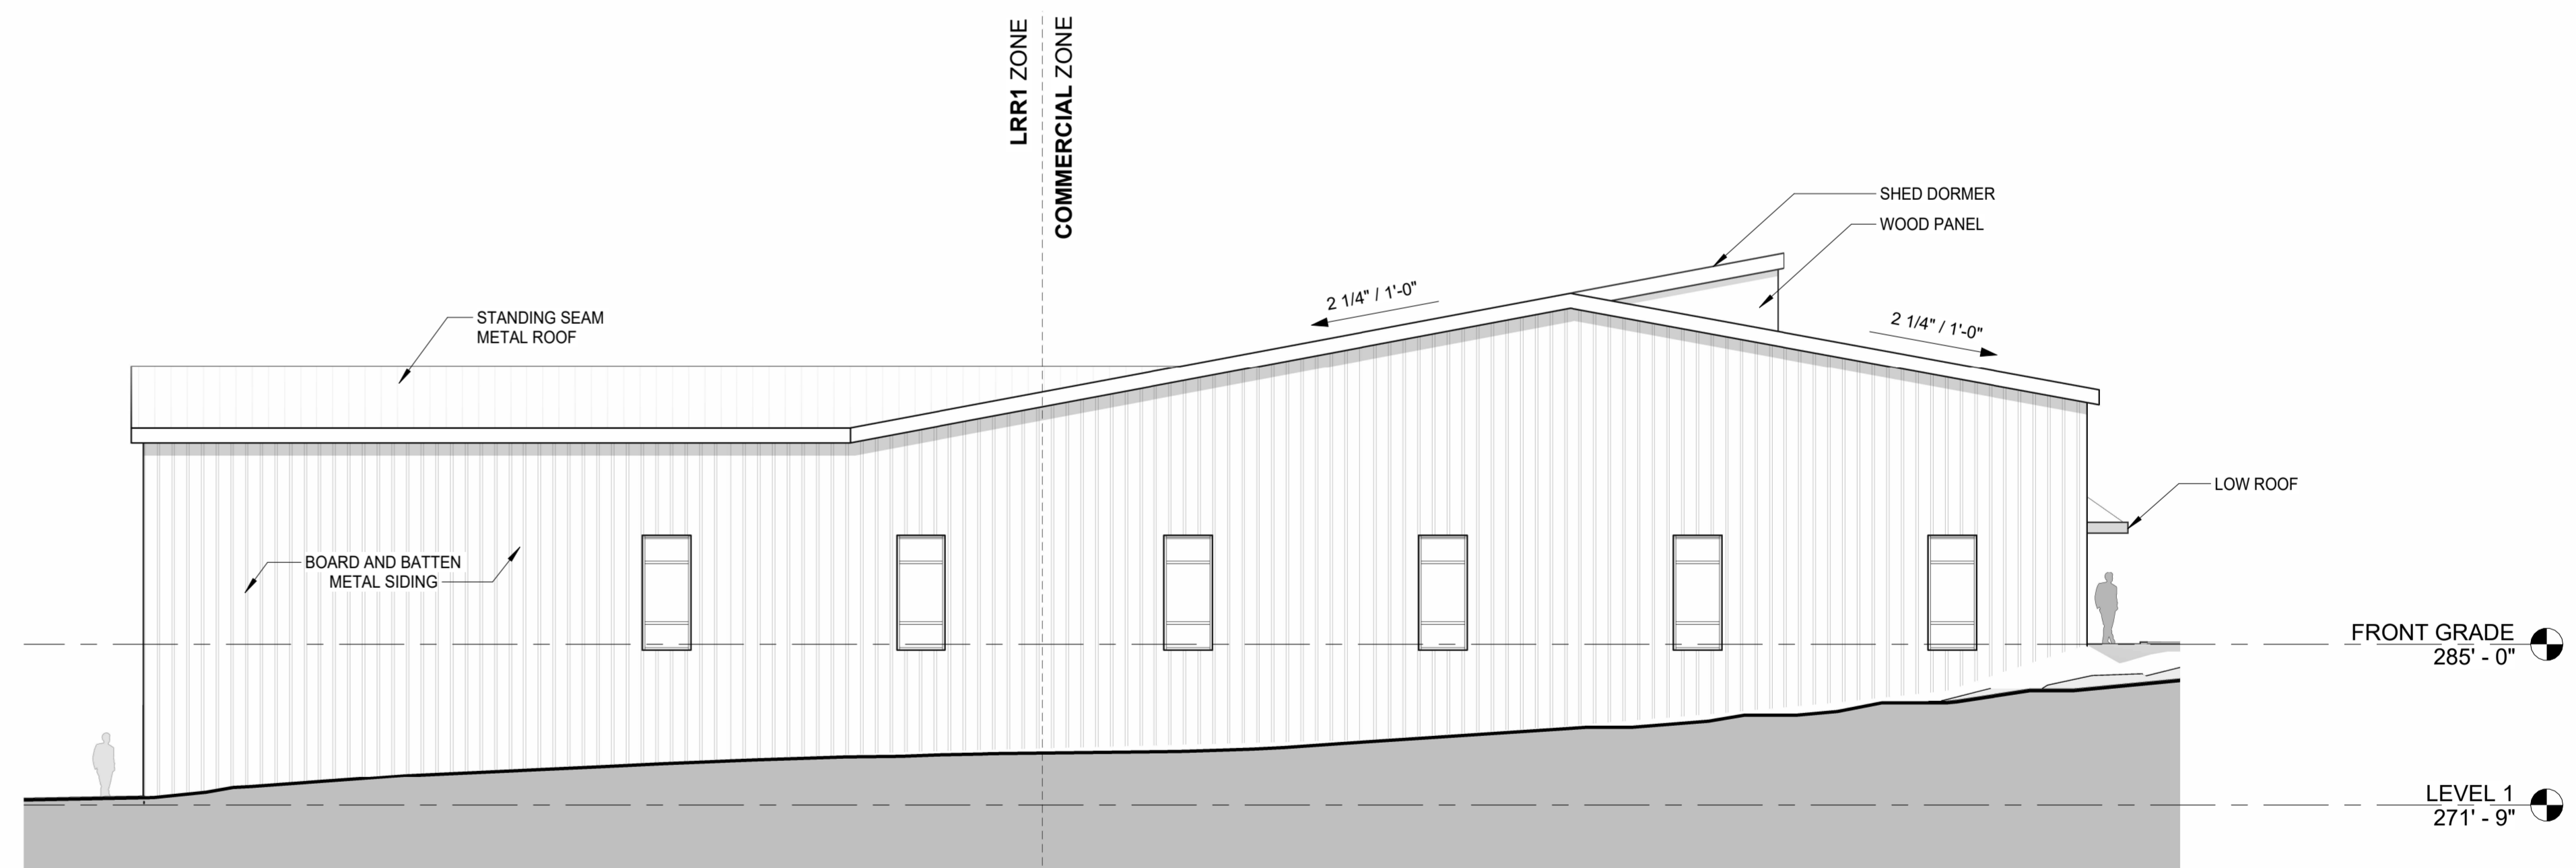

4 SOUTHEAST ELEVATION
3/32" = 1'-0"



① Perspective View 1



② Perspective View 2



③ Perspective View 3