

SITE PLAN KEYNOTES	
NO.	TEXT
1	NEW PAVING, REFERENCE CIVIL DRAWING FOR ACCURATE LAYOUT
2	GENERATOR BY OWNER ON CONCRETE PAD
3	APPROXIMATE LOCATIONS OF EXISTING STRUCTURES TO BE RELOCATED, SEE CIVIL FOR SCOPE
4	EXISTING TO REMAIN (ETR) SEE DRAWINGS FOR SCOPE
5	NEW BUILDING ADDITIONS
6	NEW DECK ADDITIONS
7	CAMP BUILDINGS NOT IN SCOPE
8	GATE EXISTING TO REMAIN (ETR)
9	APPROXIMATE LOCATION OF EXISTING TREE
10	FOOT PRINT OF BLDG

FOR REFERENCE ONLY. REFER TO CIVIL DRAWINGS FOR SITE INFORMATION

LEGEND	
	NEW HARDSCAPING
	EXISTING GRAVEL ROAD TO REMAIN
	EXISTING BARN
	OTHER EXISTING STRUCTURES



75 York Street
Portland, Maine 04101
simonsarchitects.com
207.772.4656

PROJECT NAME:
**CAMP TIMANOUS
DINING HALL**

85 PLAINS RD,
RAYMOND, ME 04071




THIS DRAWING IS THE PROPERTY OF
SIMONS ARCHITECTS (SA) AND IS NOT
TO BE COPIED OR REPRODUCED IN
PART OR WHOLE.
2024 © SIMONS ARCHITECTS, LLC


△ ISSUANCES
ISSUE FOR CONST. 03/01/2024

DATE OF ISSUE: 03/01/2024
PROJECT NUMBER: 2023-0050
STATUS: ISSUED FOR CONSTRUCTION

**ARCHITECTURAL
SITE PLAN**

A000

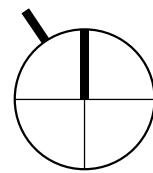

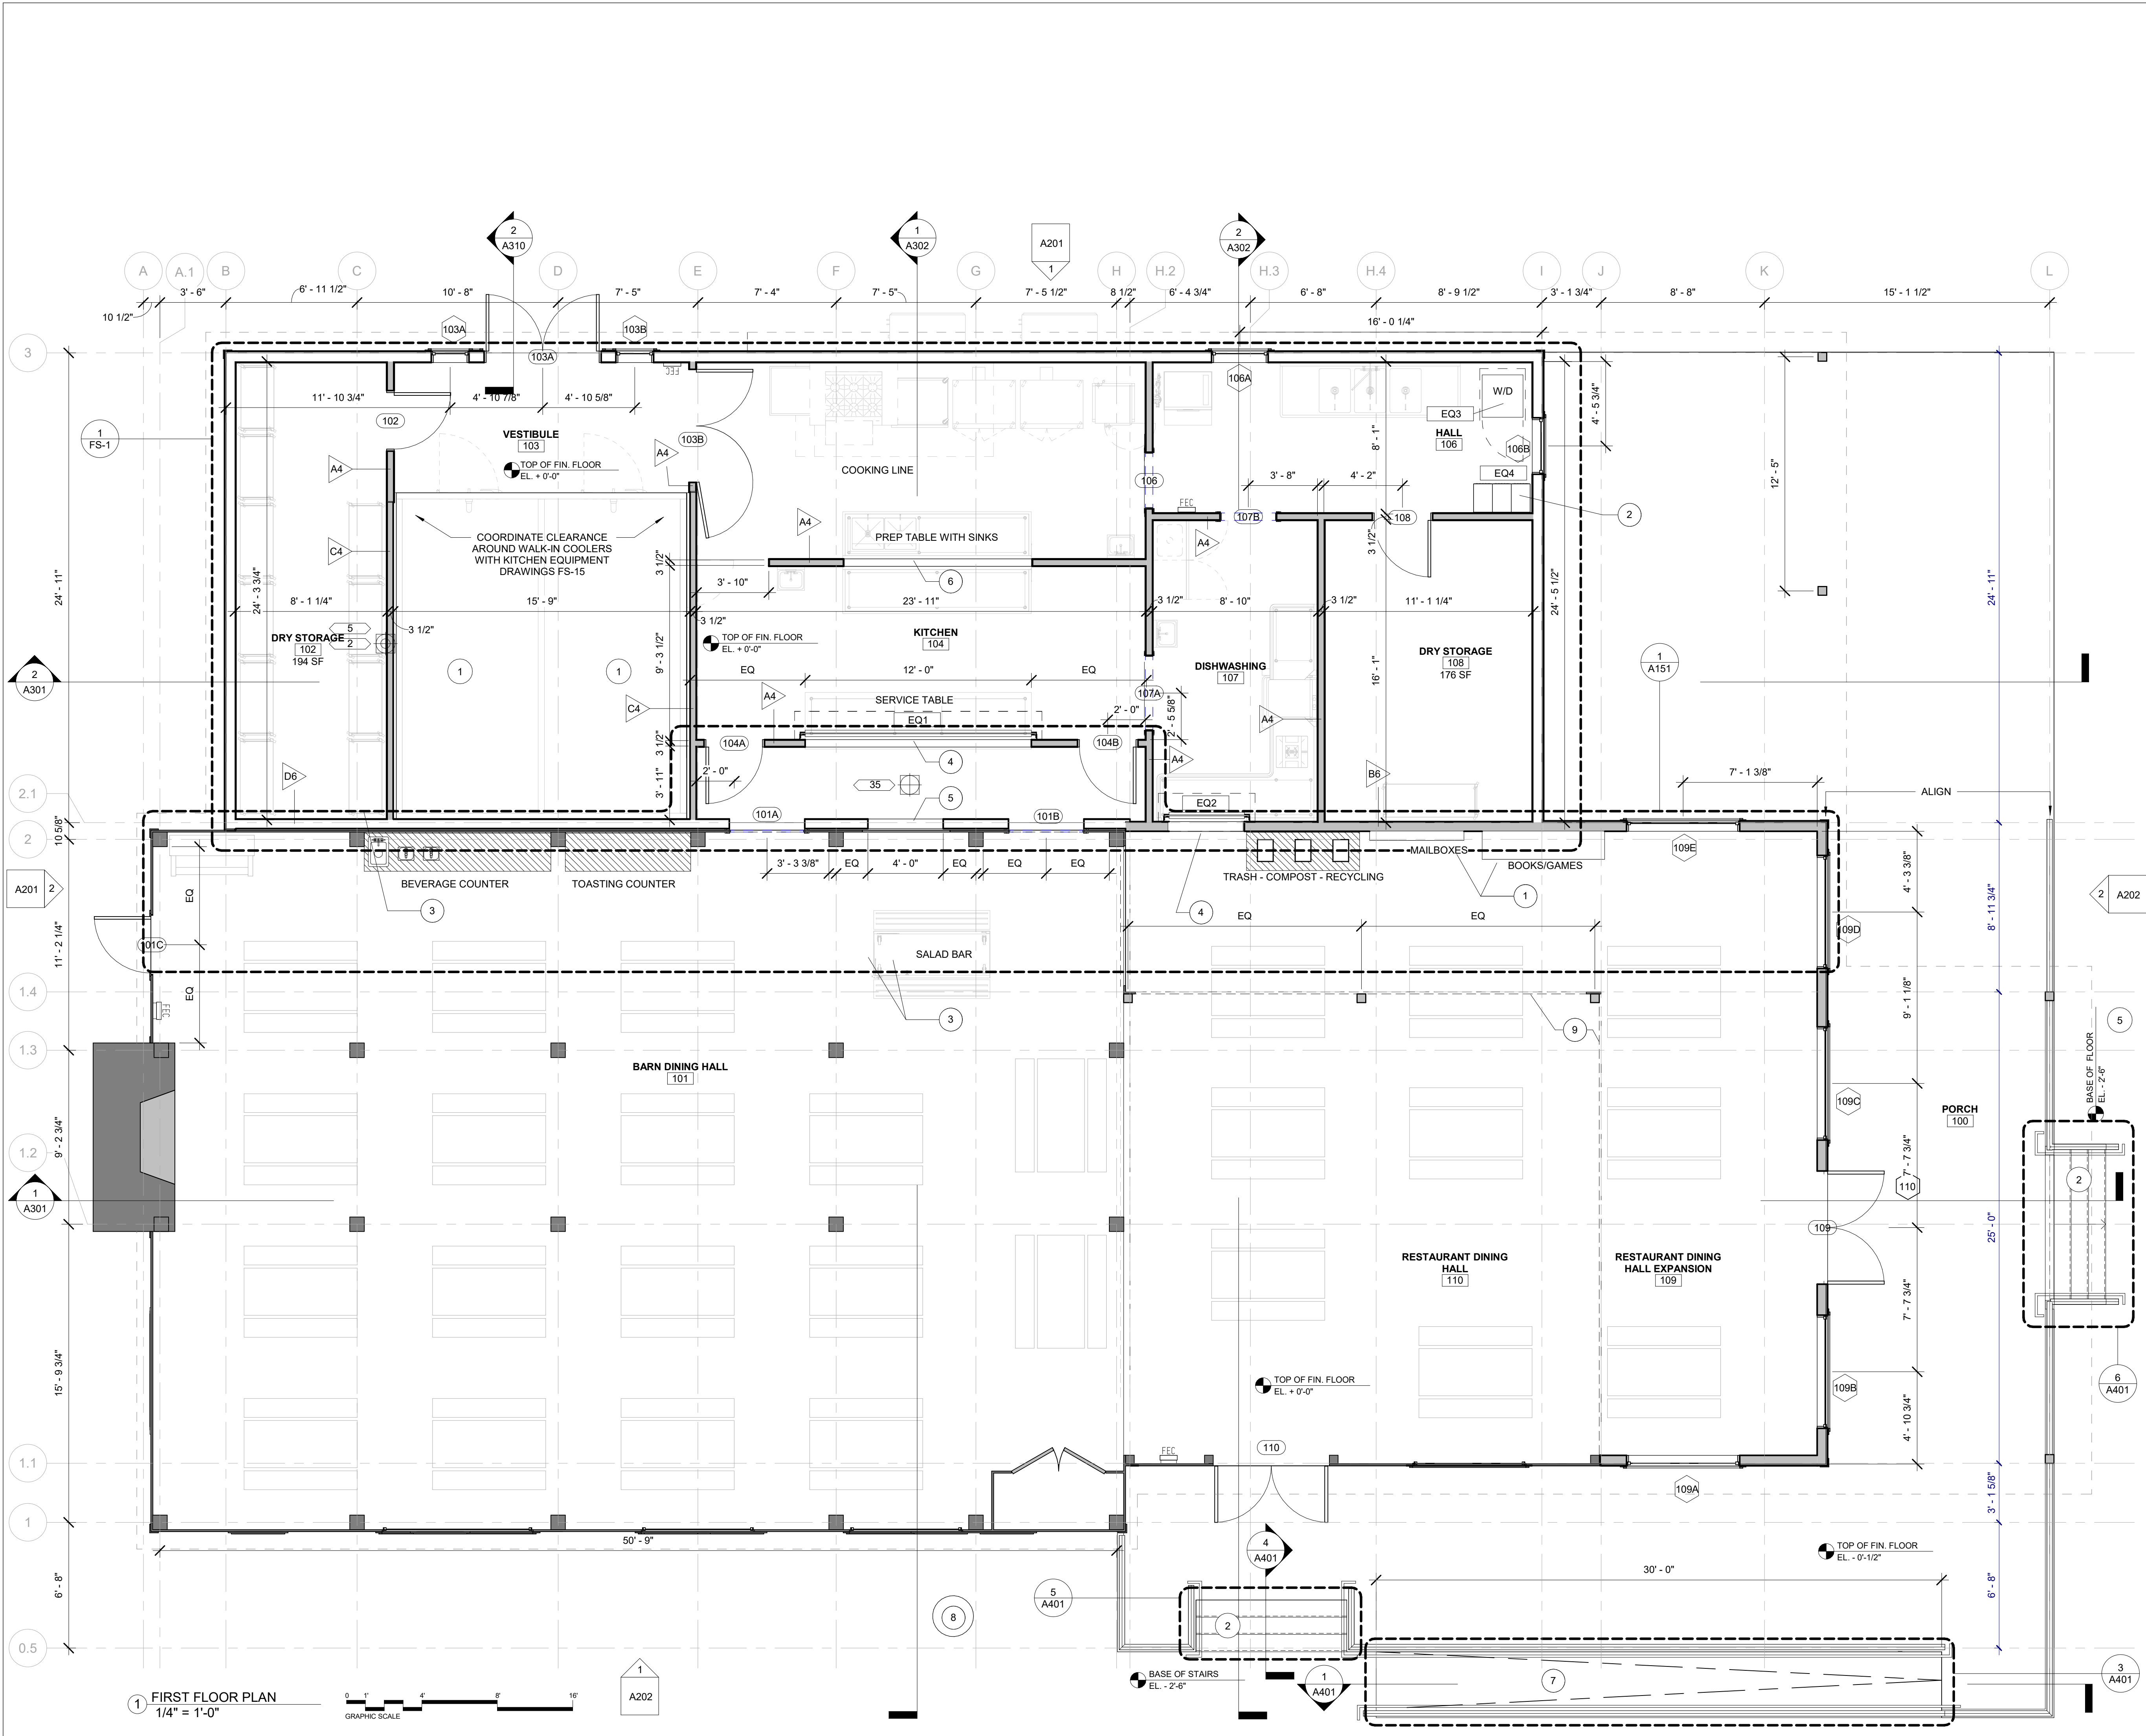


75 York Street
Portland, Maine 04101
simonsarchitects.com
207.772.4656

PROJECT NAME:
**CAMP TIMANOUS
DINING HALL**

85 PLAINS RD,
RAYMOND, ME 04071

SEAL:

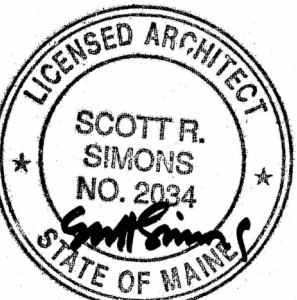

THIS DRAWING IS THE PROPERTY OF
SIMONS ARCHITECTS (SA) AND IS NOT
TO BE COPIED OR REPRODUCED IN
PART OR WHOLE.
2024 © SIMONS ARCHITECTS, LLC

ISSUANCES
ISSUE FOR CONST. 03/01/2024

DATE OF ISSUE: 03/01/2024
PROJECT NUMBER: 2023-0050
STATUS: ISSUED FOR CONSTRUCTION

**CONSTRUCTION
PLAN**

A101

FINISH SCHEDULE									
NO	ROOM NAME	FLOOR		WALLS				CEILING	NOTES
		BASE	FLOOR	NORTH	SOUTH	EAST	WEST		
100	PORCH	N/A	WD2	N/A	N/A	N/A	N/A	N/A	
101	BARN DINING HALL	WD3	WD1	ETR	ETR	ETR	ETR	ETR	
102	DRY STORAGE	RB	RF	PT1	PT1	PT1	PT1	ACT	
103	VESTIBULE	RB	RF	PT1	PT1	PT1	PT1	ACT	
104	KITCHEN	RB	RF	FRP	FRP	FRP	FRP	ACT	
105	SERVING	WD3	WD1	PT1	PT1	PT1	PT1	WD5	

FINISH SCHEDULE									
NO	ROOM NAME	FLOOR		WALLS				CEILING	NOTES
		BASE	FLOOR	NORTH	SOUTH	EAST	WEST		
106	HALL	RB	RF	FRP	FRP	FRP	FRP	ACT	
107	DISHWASHING	RB	RF	FRP	FRP	FRP	FRP	ACT	
108	DRY STORAGE	RB	RF	PT1	PT1	PT1	PT1	ACT	
109	RESTAURANT DINING HALL EXPANSION	WD3	WD1	WD4	WD4	WD4	WD4	WD5	
110	RESTAURANT DINING HALL	WD3	WD1	WD4	ETR	WD4	ETR	WD5	

FINISH KEYNOTES	
NO.	TEXT
1	NEW FLOORING ON ETR FRAMING
2	NEW FLOORING ON SLAB
3	SALVAGED SHEATHING REINSTALLED ON WALLS
4	RUBBER TRANSITION STRIP

- GENERAL NOTES
- A. WORK TO BE SEQUENCED, SCHEDULED, AND OTHERWISE COORDINATED WITH OWNER.
- B. GC TO PROTECT ADJACENT AREAS NOT AFFECTED BY CONSTRUCTION.
- C. GC TO FIELD VERIFY CONDITIONS PRIOR TO BIDDING AND CONSTRUCTION. ALERT ARCHITECT IMMEDIATELY OF ANY AND ALL DISCREPANCIES.
- D. REFER TO SHEET A600 FOR FINISH SCHEDULE AND INFORMATION
- E. REFER TO INTERIOR ELEVATIONS FOR MORE DETAIL ON FINISHES AND EQUIPMENT LAYOUT.

EXISTING VS NEW LEGEND


EXISTING

NEW



simons architects
designed for human potential

75 York Street
Portland, Maine 04101
simonsarchitects.com
207.772.4656

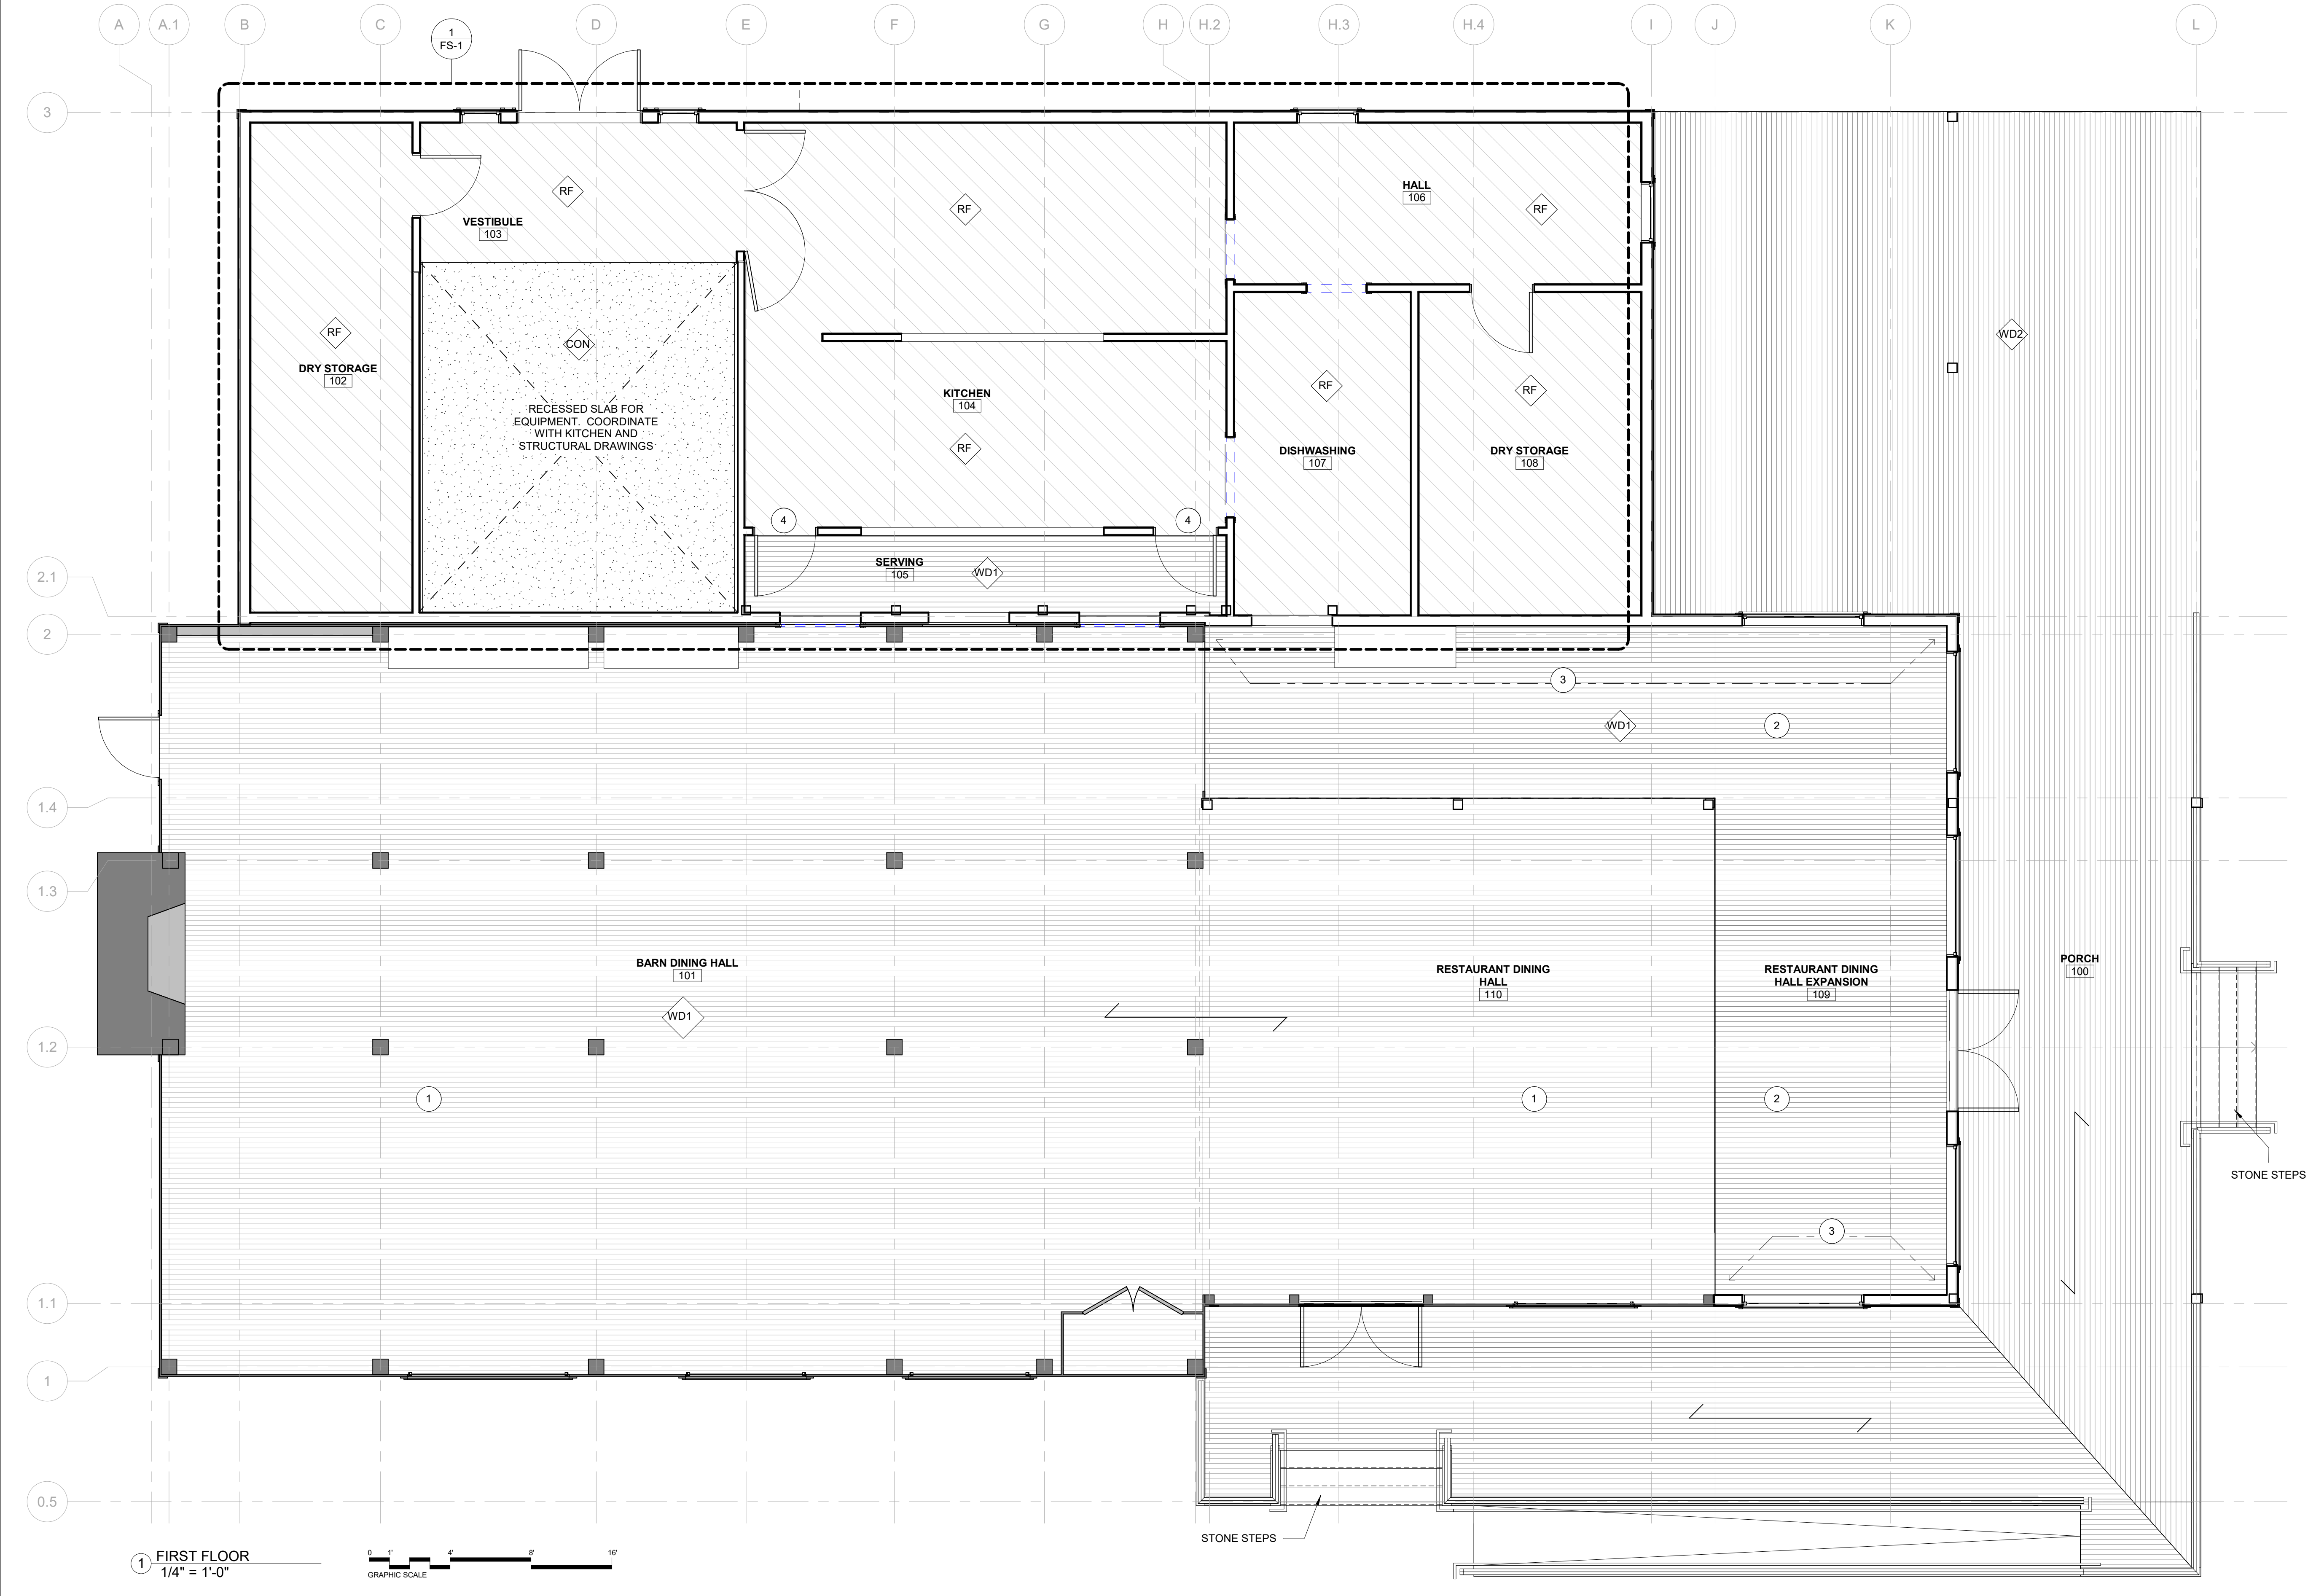

PROJECT NAME:

CAMP TIMANOUS DINING HALL

85 PLAINS RD,
RAYMOND, ME 04071

SEAL:




THIS DRAWING IS THE PROPERTY OF SIMONS ARCHITECTS (SA) AND IS NOT TO BE COPIED OR REPRODUCED IN PART OR WHOLE.
2024 © SIMONS ARCHITECTS, LLC

ISSUANCES	
ISSUE FOR CONST.	03/01/2024
DATE OF ISSUE:	03/01/2024
PROJECT NUMBER:	2023-0050
STATUS:	ISSUED FOR CONSTRUCTION

FINISH PLAN

A121

LIGHTING LEGEND	
TAG	DESCRIPTION
R1	2X2 TROFFER - LITHONIA FS SERIES LED IN-GRID RECESSED LIGHTING OR EQUAL
R2	2X4 TROFFER - LITHONIA FS SERIES LED IN-GRID RECESSED LIGHTING OR EQUAL
P1	WAGON WHEEL CHANDELIER - CUSTOM FIXTURE TO MATCH EXISTING, BY OWNER, CONTRACTOR INSTALLED, CENTERED ON BOTTOM CHORD
P2	INTERIOR PENDANT DOWNLIGHT - SCHOOLHOUSE FACTORY 4 CORD PENDANT IN JUNIPER-GLOSS
W1	WALL MOUNTED EXTERIOR DOWNLIGHT - STEEL LIGHTING COMPANY HAWTHORNE FIXTURE, 11" GOOSENECK MOUNTING IN GREEN POWDERCOAT FINISH

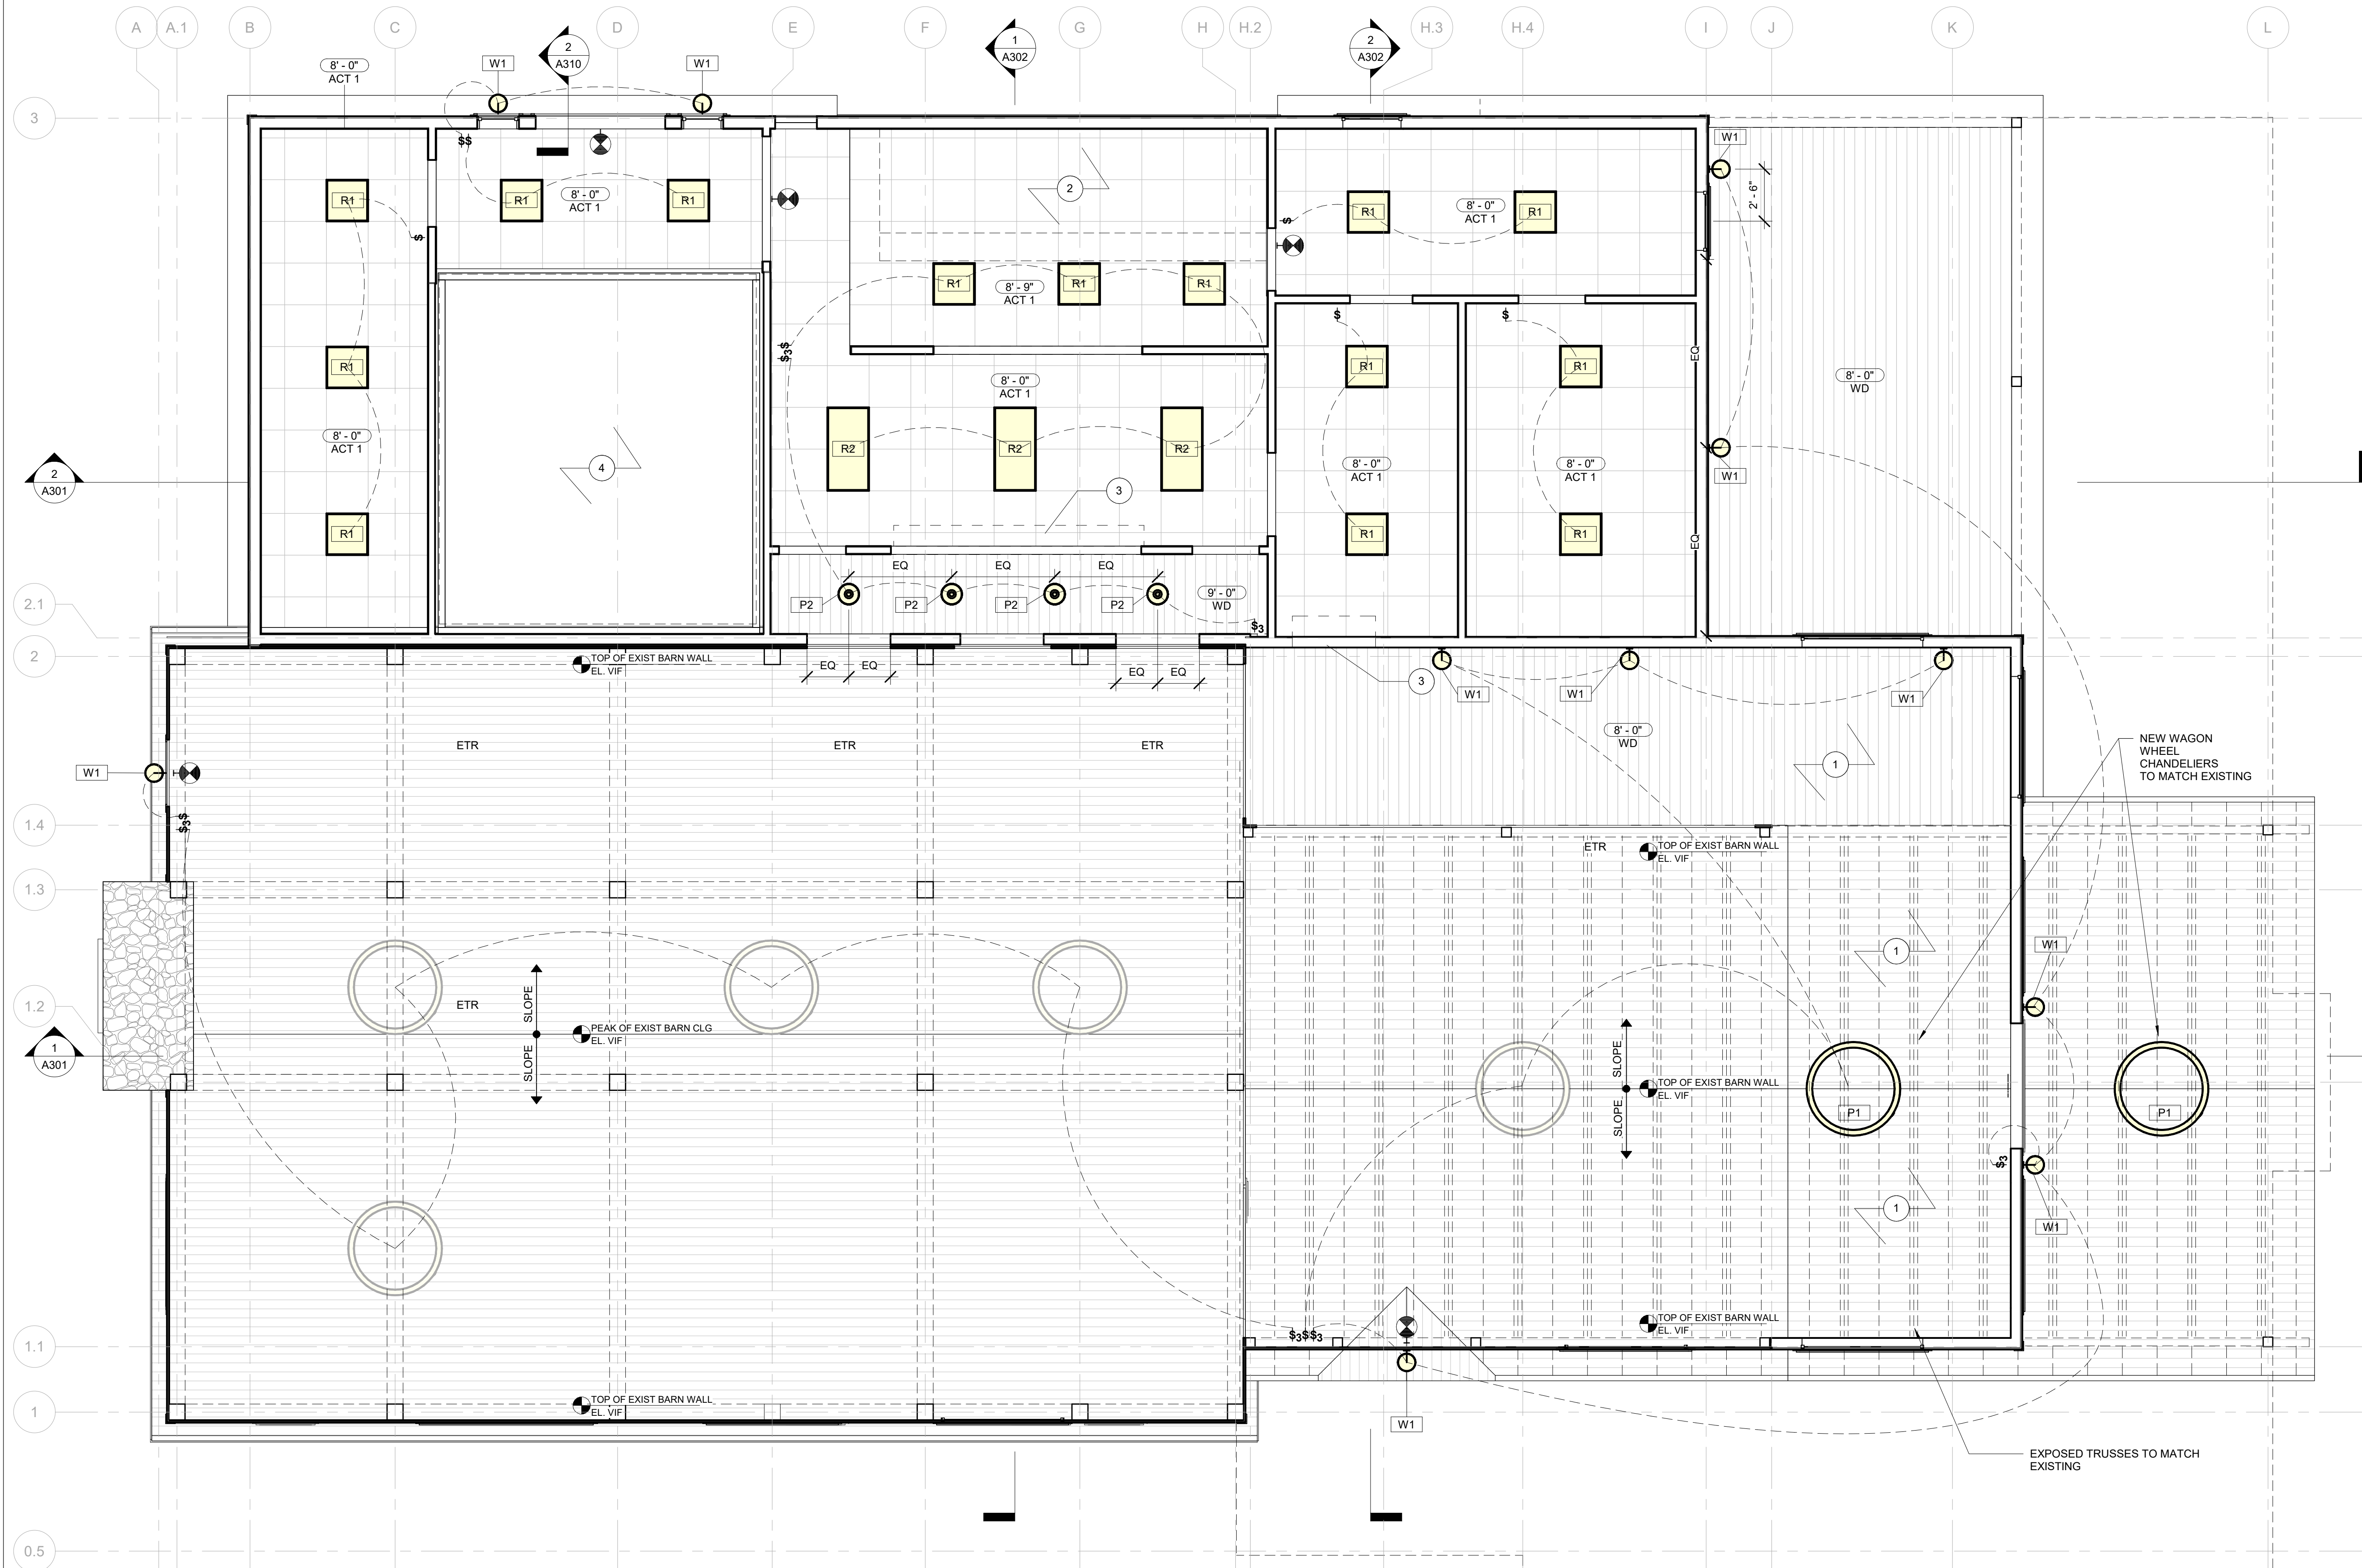

1 REFLECTED CIELING PLAN
1/4" = 1'-0"




RCP KEYNOTES	
NO.	TEXT
1	REINSTALL SALVAGED SHEATHING ON EXPOSED UNDERSIDE OF ROOF DECK
2	EXHAUST HOOD. REF KITCHEN DRAWINGS
3	OVERHEAD WOOD ROLLING SHUTTER
4	WALK-IN REFRIGERATORS HAVE INTEGRATED LIGHTING. COORDINATE WITH FOODSERVICE DRAWINGS

- GENERAL NOTES**
- A. LIGHTS TO BE CENTERED IN ROOM U.O.N.
- B. IN NEW DINING HALL SPACE, PENDANT LIGHTS TO BE CENTERED BETWEEN TRUSSES, TYP.
- C. PROVIDE OUTLETS AND FIRE STROBES AND ALARMS THROUGHOUT ADDITION AS REQUIRED BY APPLICABLE CODES.
- D. ALL LIGHT FIXTURE FINISH SELECTIONS TO BE COORDINATED WITH OWNER AND ARCHITECT PRIOR TO FINAL ORDER.
- E. COORDINATE FINAL SWITCHING LOCATIONS AND CONTROL TYPES WITH OWNER.
- F. VERIFY FINAL SCONCE MOUNTING LOCATIONS WITH OWNER PRIOR TO ROUGH IN AND INSTALLATION.

LIGHTING SYMBOLS	
	P1 PENDANT
	P2 PENDANT
	W1 WALL SCONCE
	R1 RECESSED
	R2 RECESSED
	ETR EXISTING PENDANT TO REMAIN

ELECTRICAL SYMBOLS	
	2-WAY SWITCH
	3-WAY SWITCH
	EXIT SIGN (WALL MOUNTED)

REFERENCE COVER FOR SYMBOL LEGEND

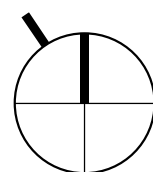


75 York Street
Portland, Maine 04101
simonsarchitects.com
207.772.4656

PROJECT NAME:
**CAMP TIMANOUS
DINING HALL**

85 PLAINS RD,
RAYMOND, ME 04071

SEAL:

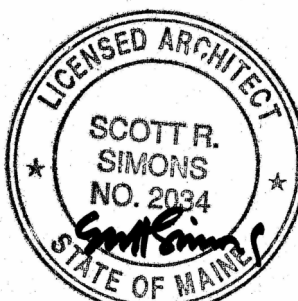

THIS DRAWING IS THE PROPERTY OF SIMONS ARCHITECTS (SA) AND IS NOT TO BE COPIED OR REPRODUCED IN PART OR WHOLE.
2024 © SIMONS ARCHITECTS, LLC

△ ISSUANCES

ISSUE FOR CONST. 03/01/2024


DATE OF ISSUE: 03/01/2024

PROJECT NUMBER: 2023-0050


STATUS: ISSUED FOR CONSTRUCTION

**REFLECTED
CEILING PLAN**


A131

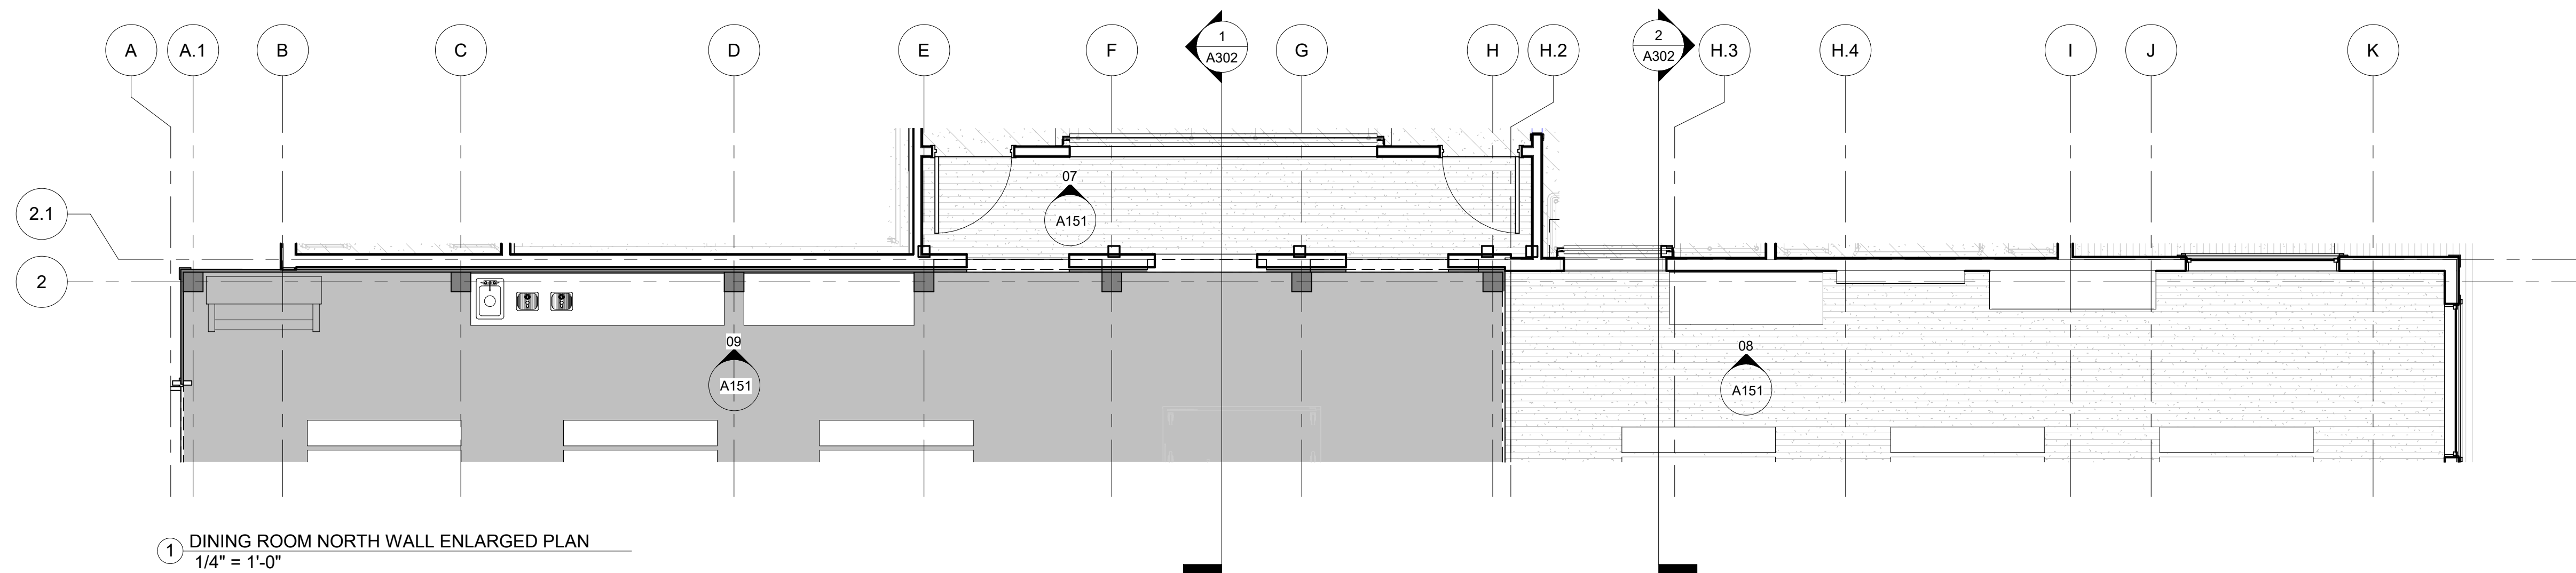


1 DINING ROOM NORTH WALL ENLARGED PLAN
1/4" = 1'-0"

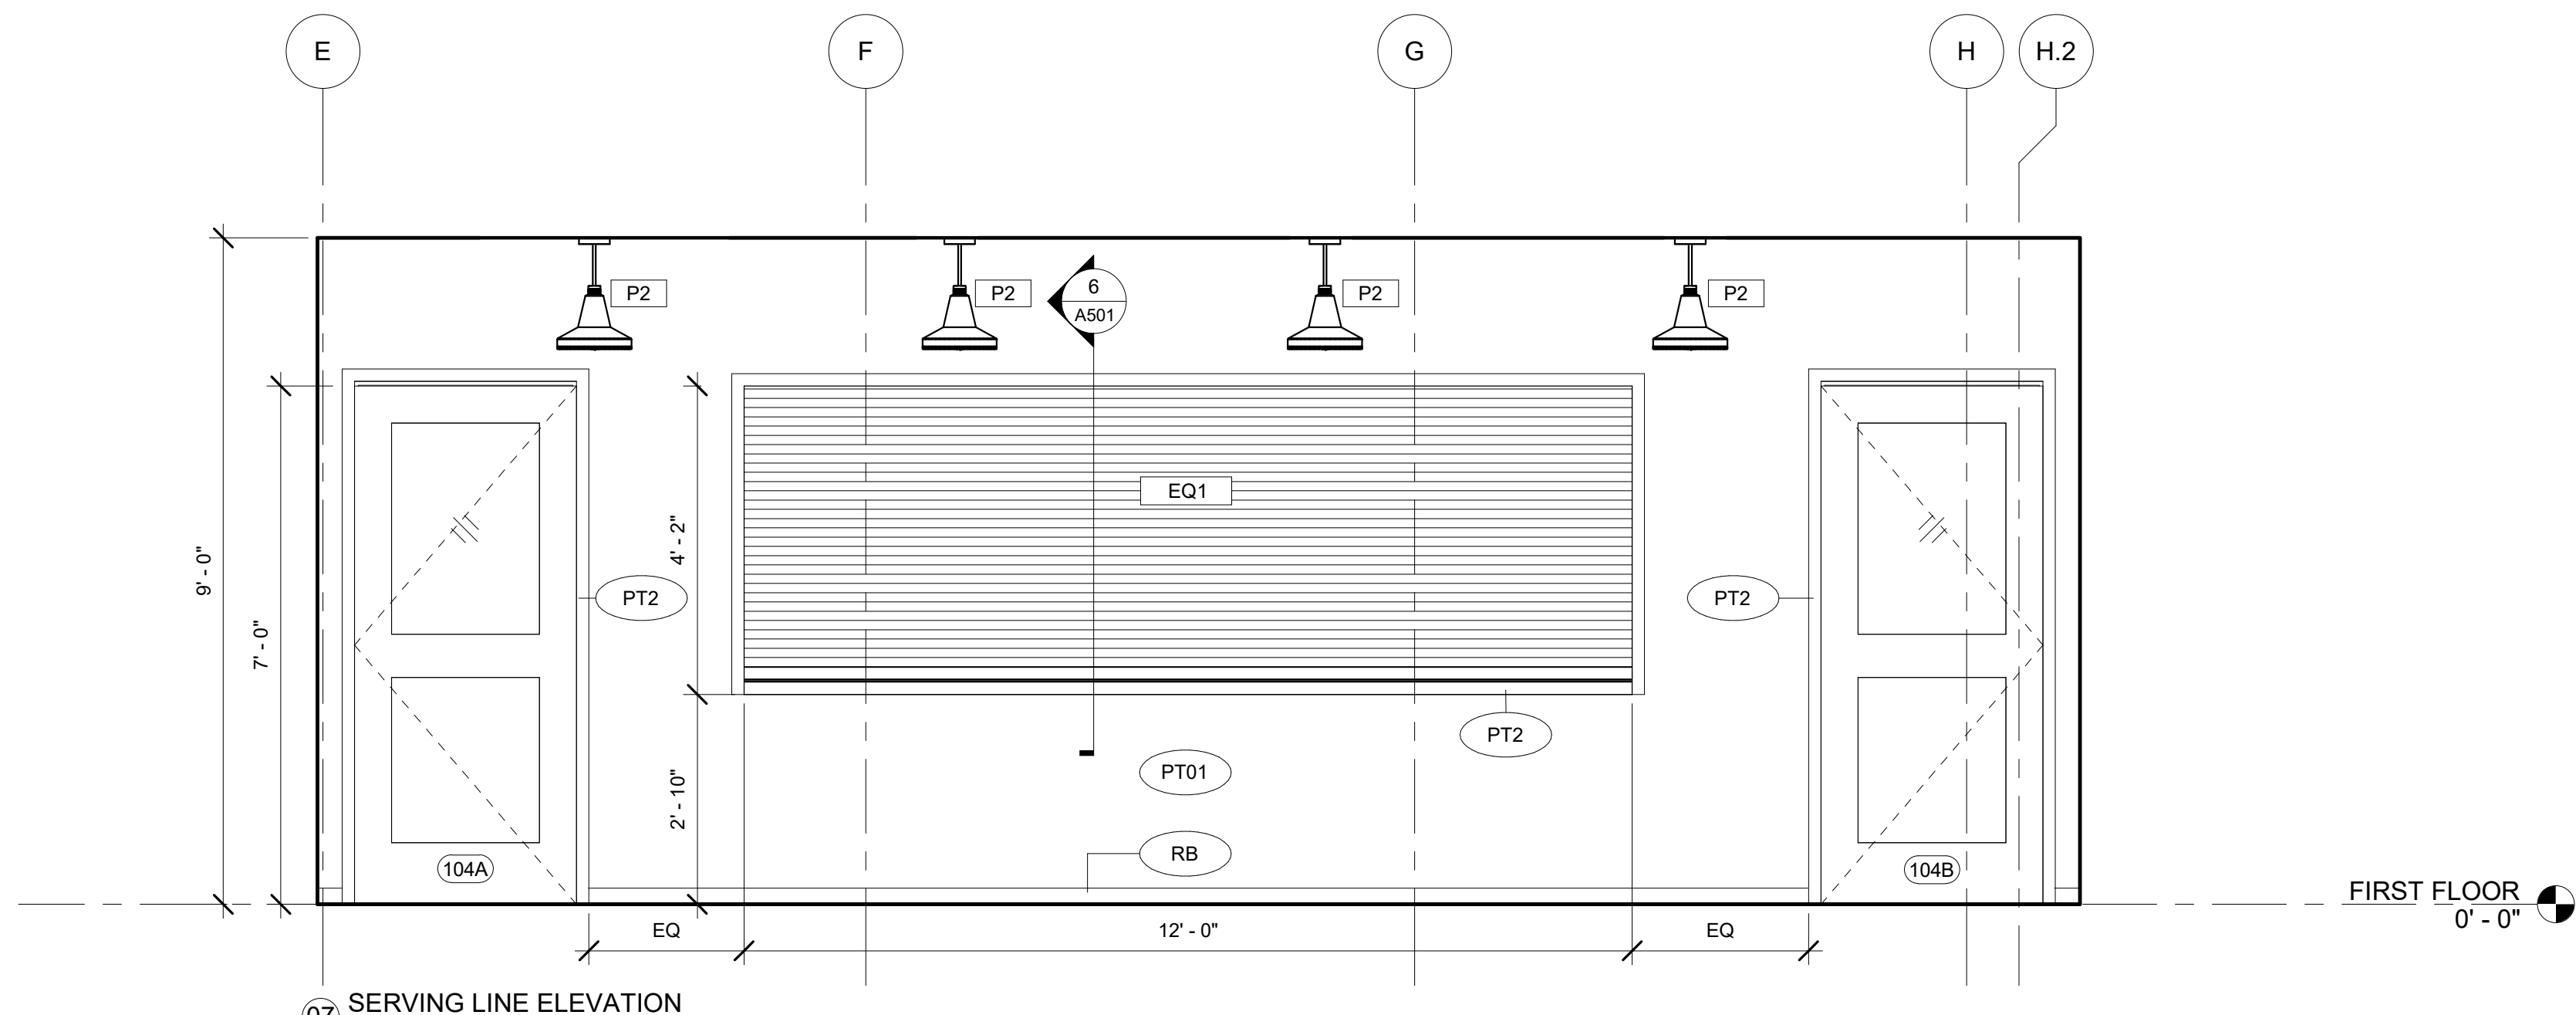

07 SERVING LINE ELEVATION
1/2" = 1'-0"

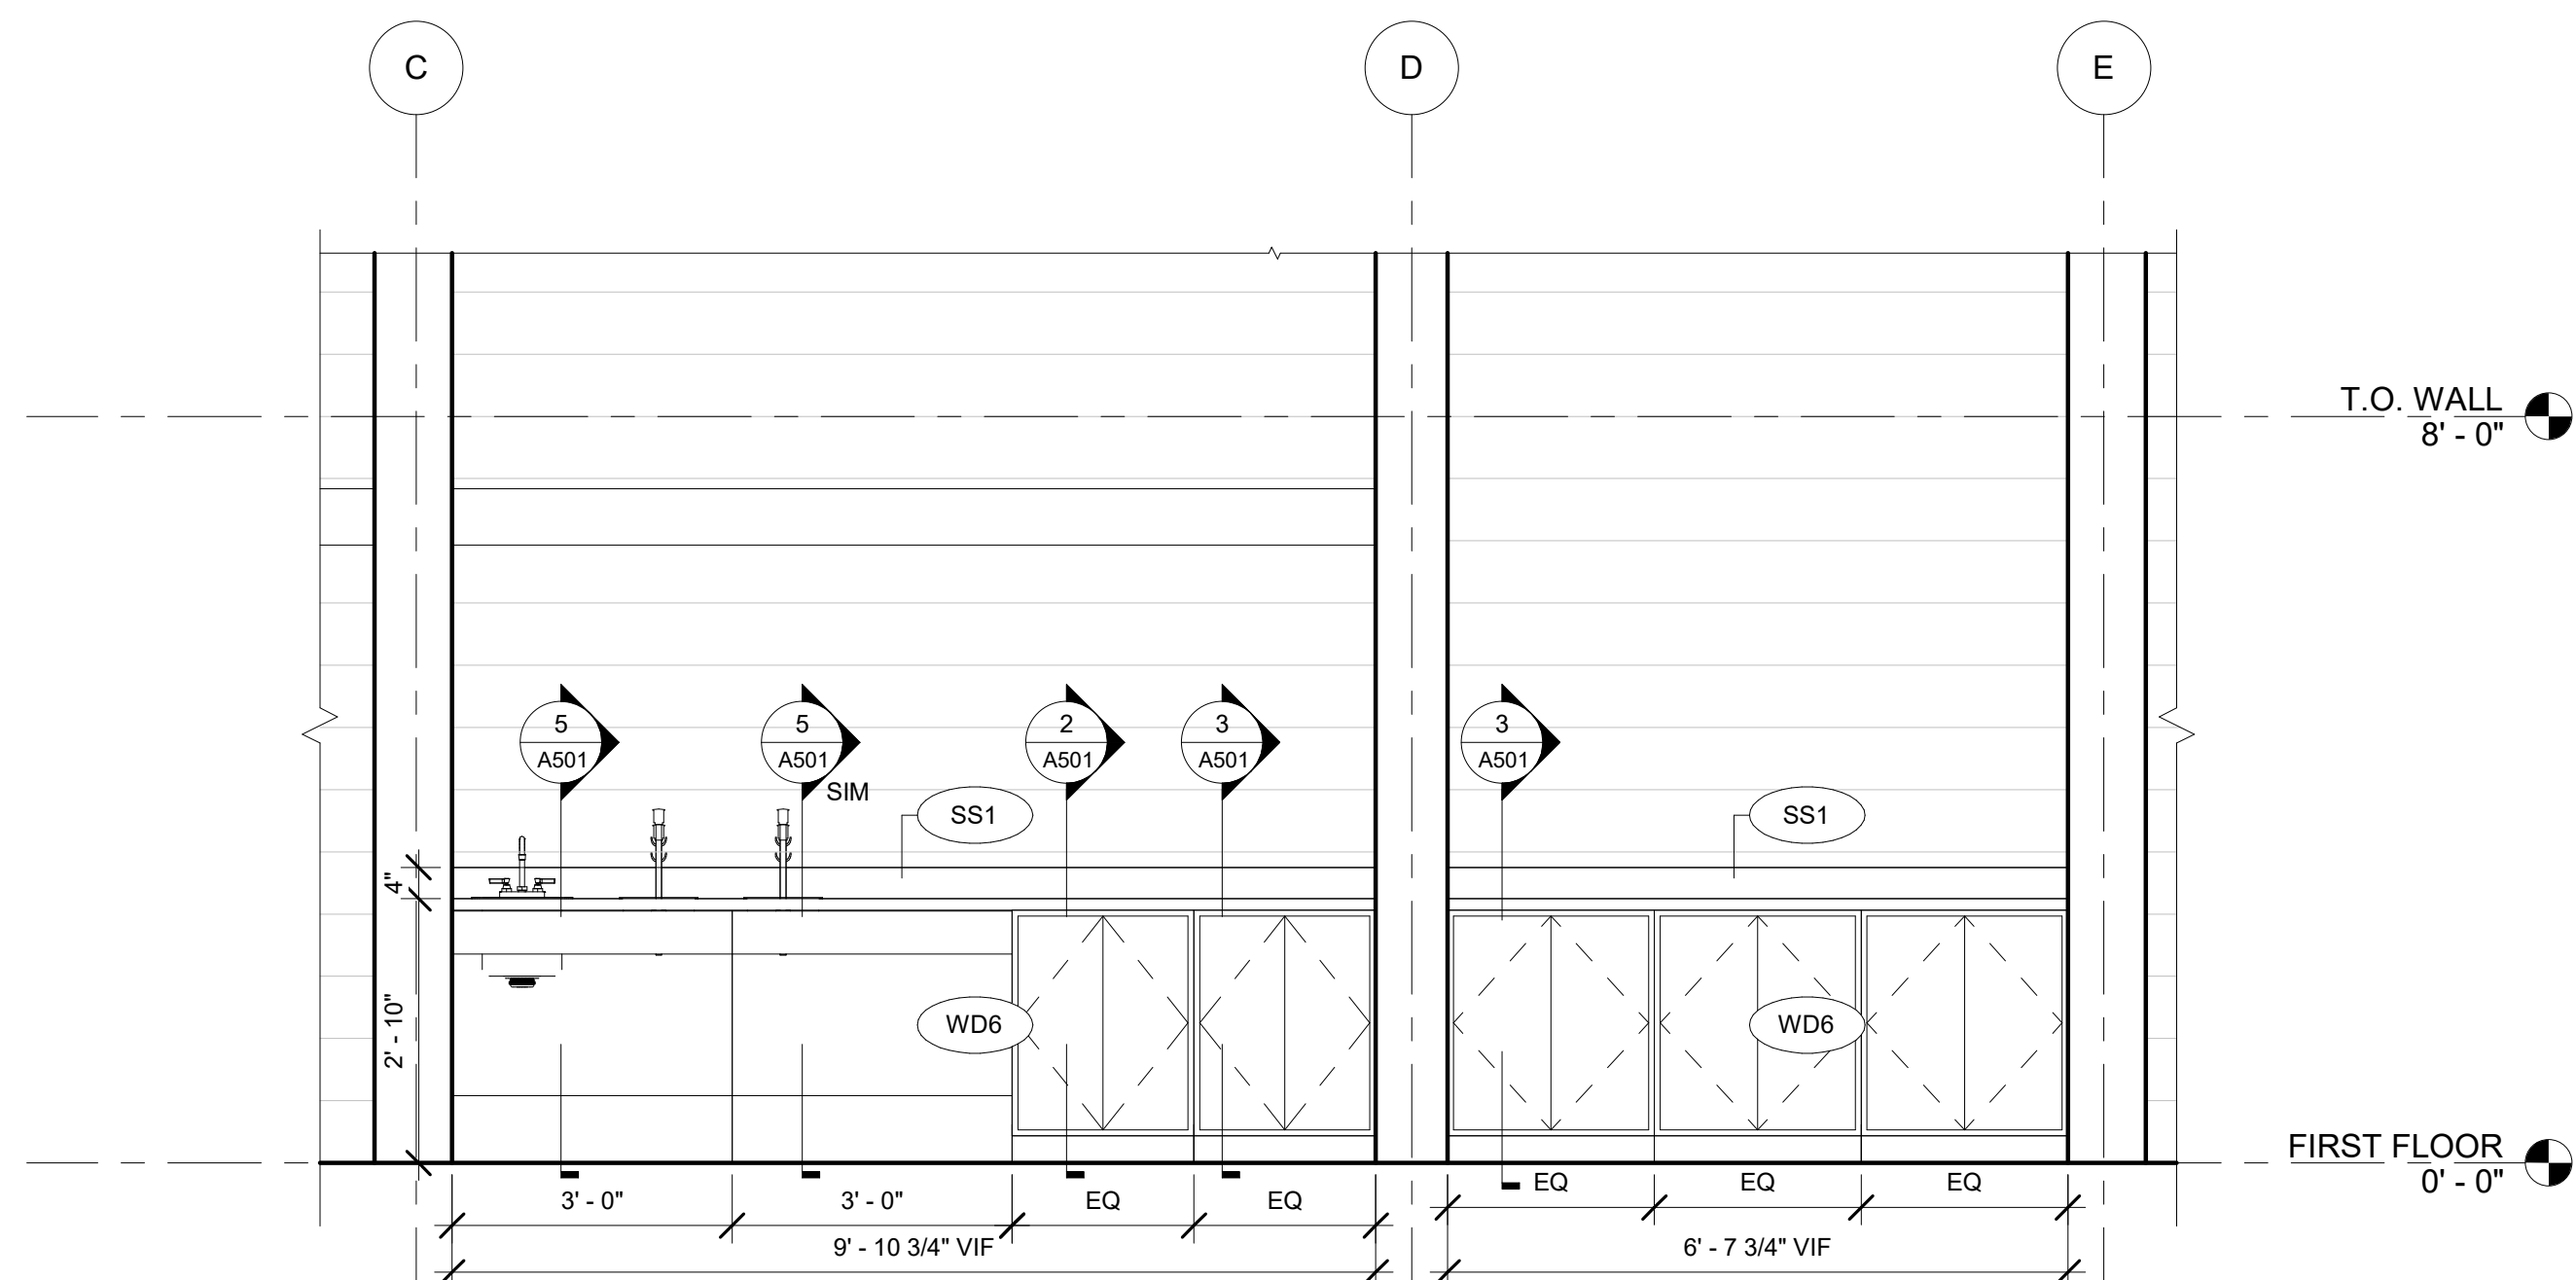

09 BEVERAGE ELEVATION
1/2" = 1'-0"

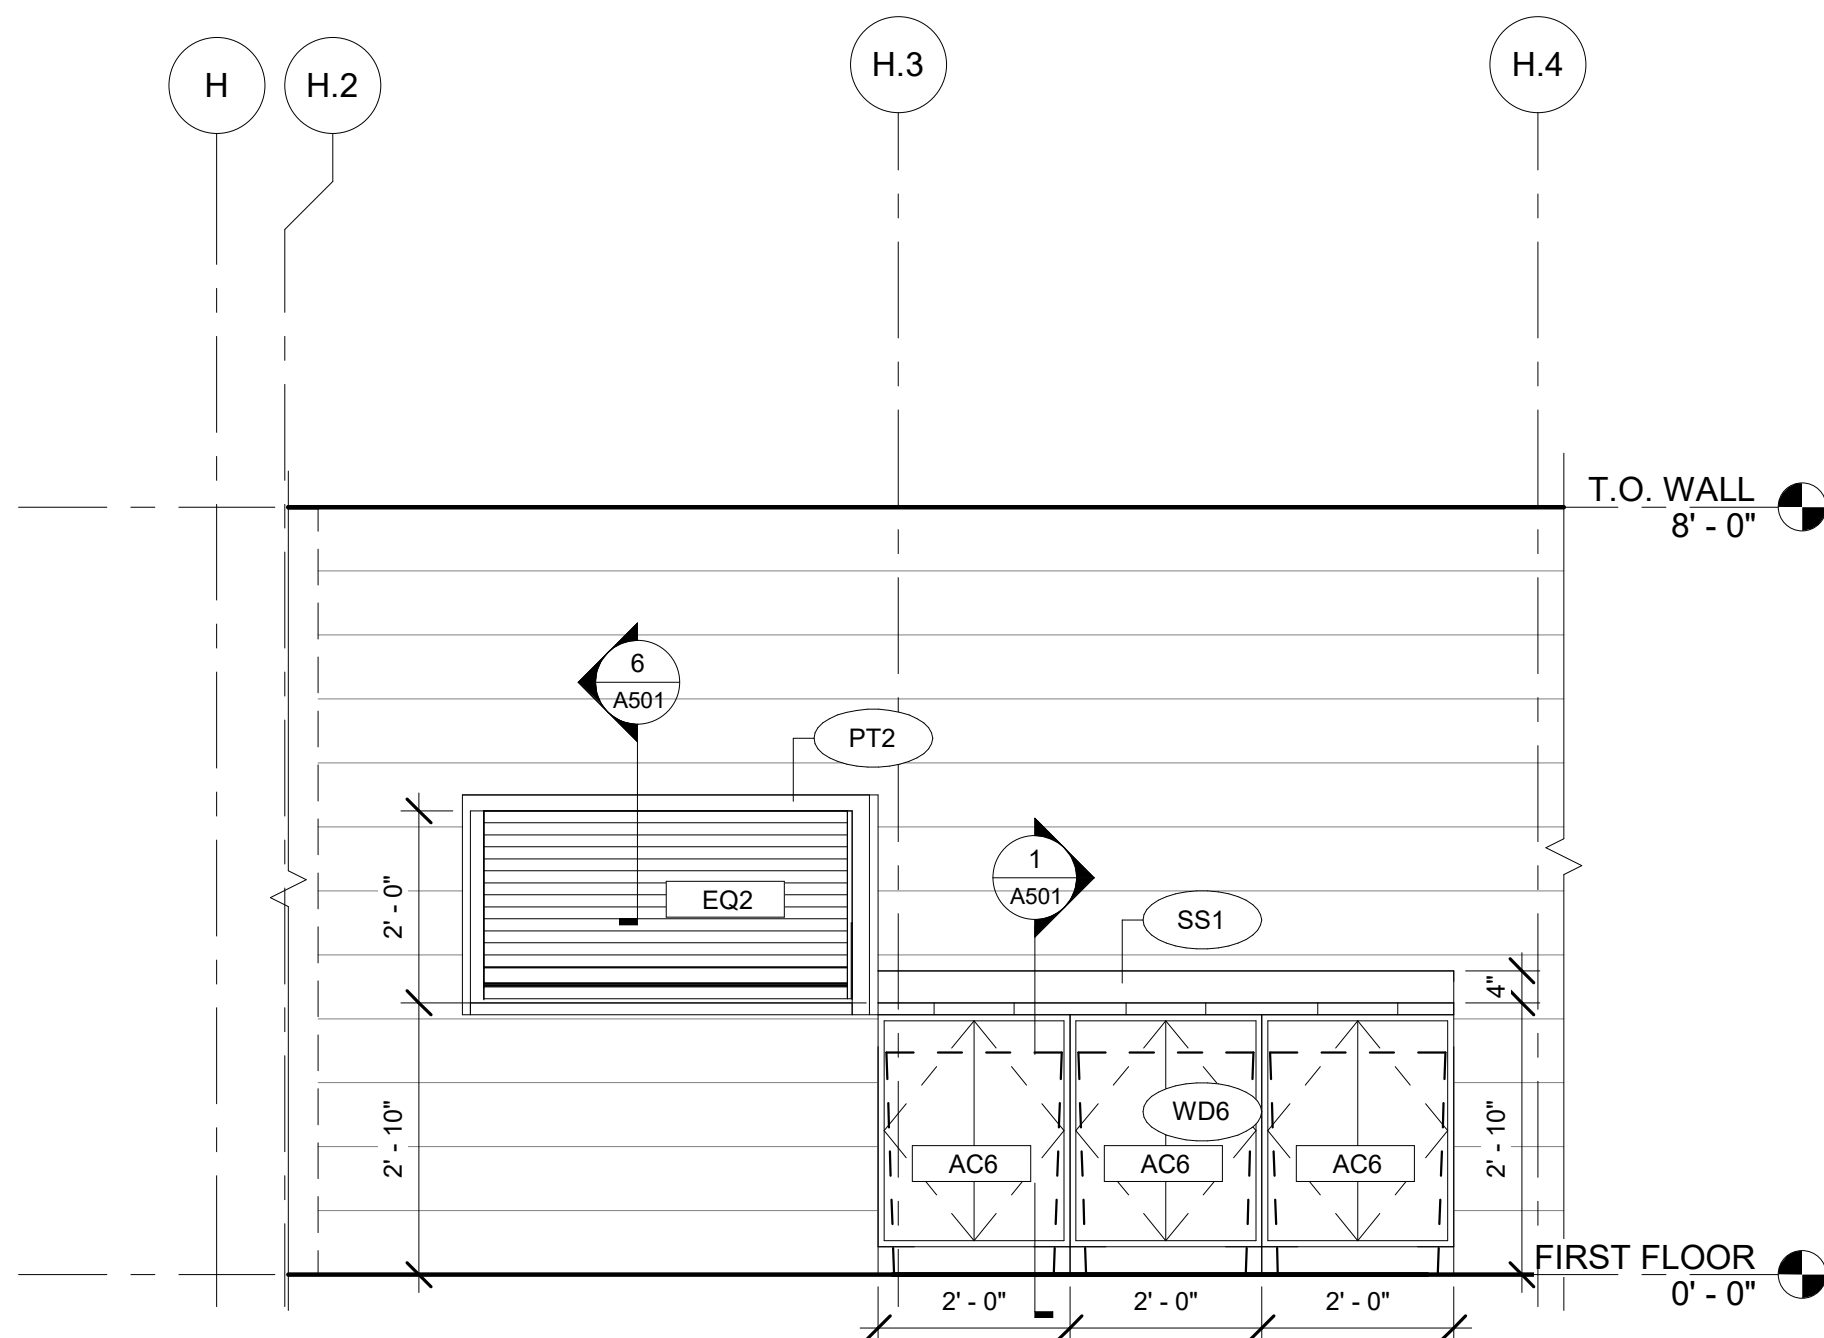

08 TRASH COUNTER
1/2" = 1'-0"

GENERAL NOTES
A. SEE SHEETS A301 + 302 FOR
INTERIOR ELEVATION REFERENCES




75 York Street
Portland, Maine 04101
simonsarchitects.com
207.772.4656

PROJECT NAME:
**CAMP TIMANOUS
DINING HALL**

85 PLAINS RD.
RAYMOND, ME 04071

SEAL:

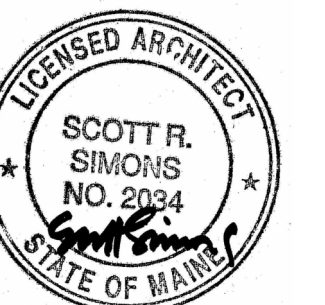

THIS DRAWING IS THE PROPERTY OF
SIMONS ARCHITECTS (SA) AND IS NOT
TO BE COPIED OR REPRODUCED IN
PART OR WHOLE.
2024 © SIMONS ARCHITECTS, LLC

ISSUANCES

ISSUE FOR CONST. 03/01/2024


DATE OF ISSUE: 03/01/2024

PROJECT NUMBER: 2023-0050

STATUS: ISSUED FOR
CONSTRUCTION

**ENLARGED
PLANS & INT.
ELEVS.**

A151

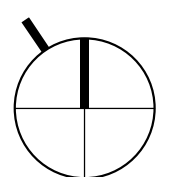




75 York Street
Portland, Maine 04101
simonsarchitects.com
207.772.4656

PROJECT NAME:
**CAMP TIMANOUS
DINING HALL**

85 PLAINS RD,
RAYMOND, ME 04071

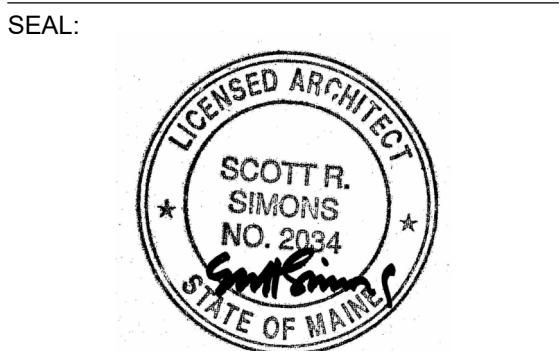


THIS DRAWING IS THE PROPERTY OF
SIMONS ARCHITECTS (SA) AND IS NOT
TO BE COPIED OR REPRODUCED IN
PART OR WHOLE.
2024 © SIMONS ARCHITECTS, LLC


ISSUANCES	
ISSUE FOR CONST.	03/01/2024
DATE OF ISSUE:	03/01/2024
PROJECT NUMBER:	2023-0050
STATUS:	ISSUED FOR CONSTRUCTION

**EXTERIOR
ELEVATIONS
NORTH AND
WEST
A201**

ELEVATION KEYNOTES	
NO.	TEXT
1	NEW ASPHALT ROOF SHINGLES TO MATCH EXISTING
2	CEDAR GUARDRAIL
3	NEW WALL MOUNTED LIGHT FIXTURES
4	NEW DOORS IN EXISTING OPENING. SIDING TO BE PATCHED IN WHERE OPENING WIDTH WAS REDUCED
5	CEDAR SHINGLES TO MATCH EXISTING EXPOSURE AND FINISH
6	PAINTED WOOD TRIM AT WINDOWS, FASCIA AND CORNERS TO MATCH EXISTING COLOR AND PROFILES
7	EXPOSED SEALED WOOD COLUMNS. SEE STRUCTURAL
8	ROOFTOP MECHANICAL EQUIPMENT. SEE KITCHEN DESIGN DRAWINGS
9	CHILLERS FOR INTERIOR REFRIGERATION ON CONCRETE PAD, SEE KITCHEN DESIGN DRAWINGS FOR MOUNTING DETAILS AND HEIGHTS
10	NEW WAGON WHEEL STYLE LIGHT FIXTURE TO MATCH EXISTING ON INTERIOR
11	NEW SCREEN WINDOW TO MATCH EXISTING WITH INTERIOR SHUTTERS ALIGN WITH WINDOWS ON SOUTH ELEVATION
12	EXISTING ROOF TO REMAIN
13	FLASH OVER EXISTING FASCIA TO TIE EXISTING ROOF INTO NEW
14	TIE NEW ROOF INTO EXISTING
15	BUILD UP BASE OF WINDOW MIN 10" AND FLASH TO NEW ROOF
16	WEIGHTED WALL LOUVER FOR MAKEUP AIR IN KITCHEN

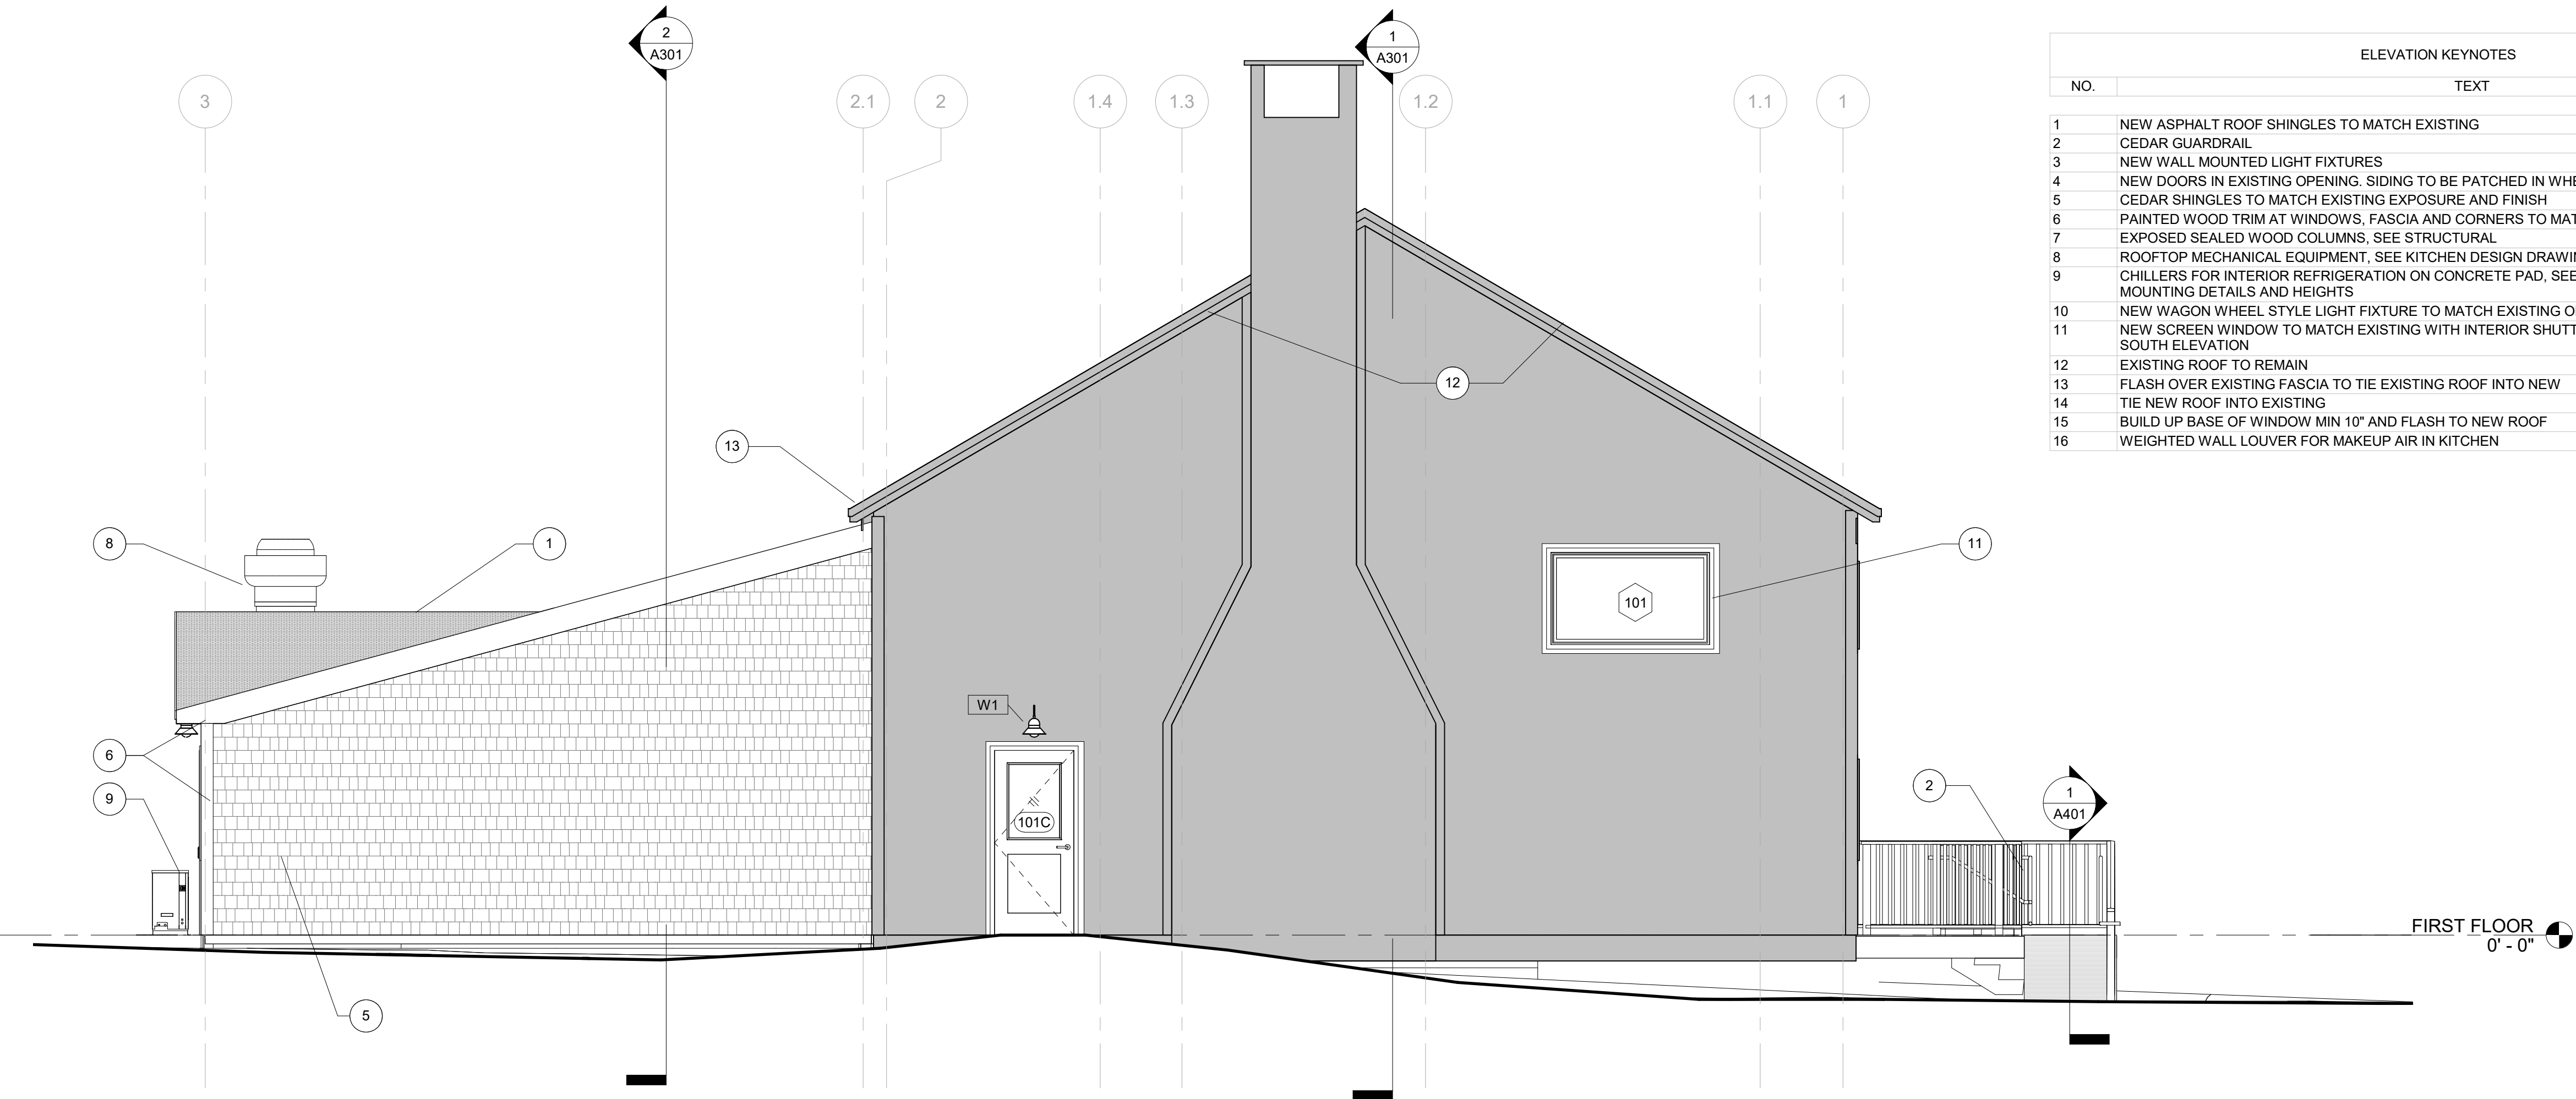


2 BUILDING ELEVATION WEST
1/4" = 1'-0"

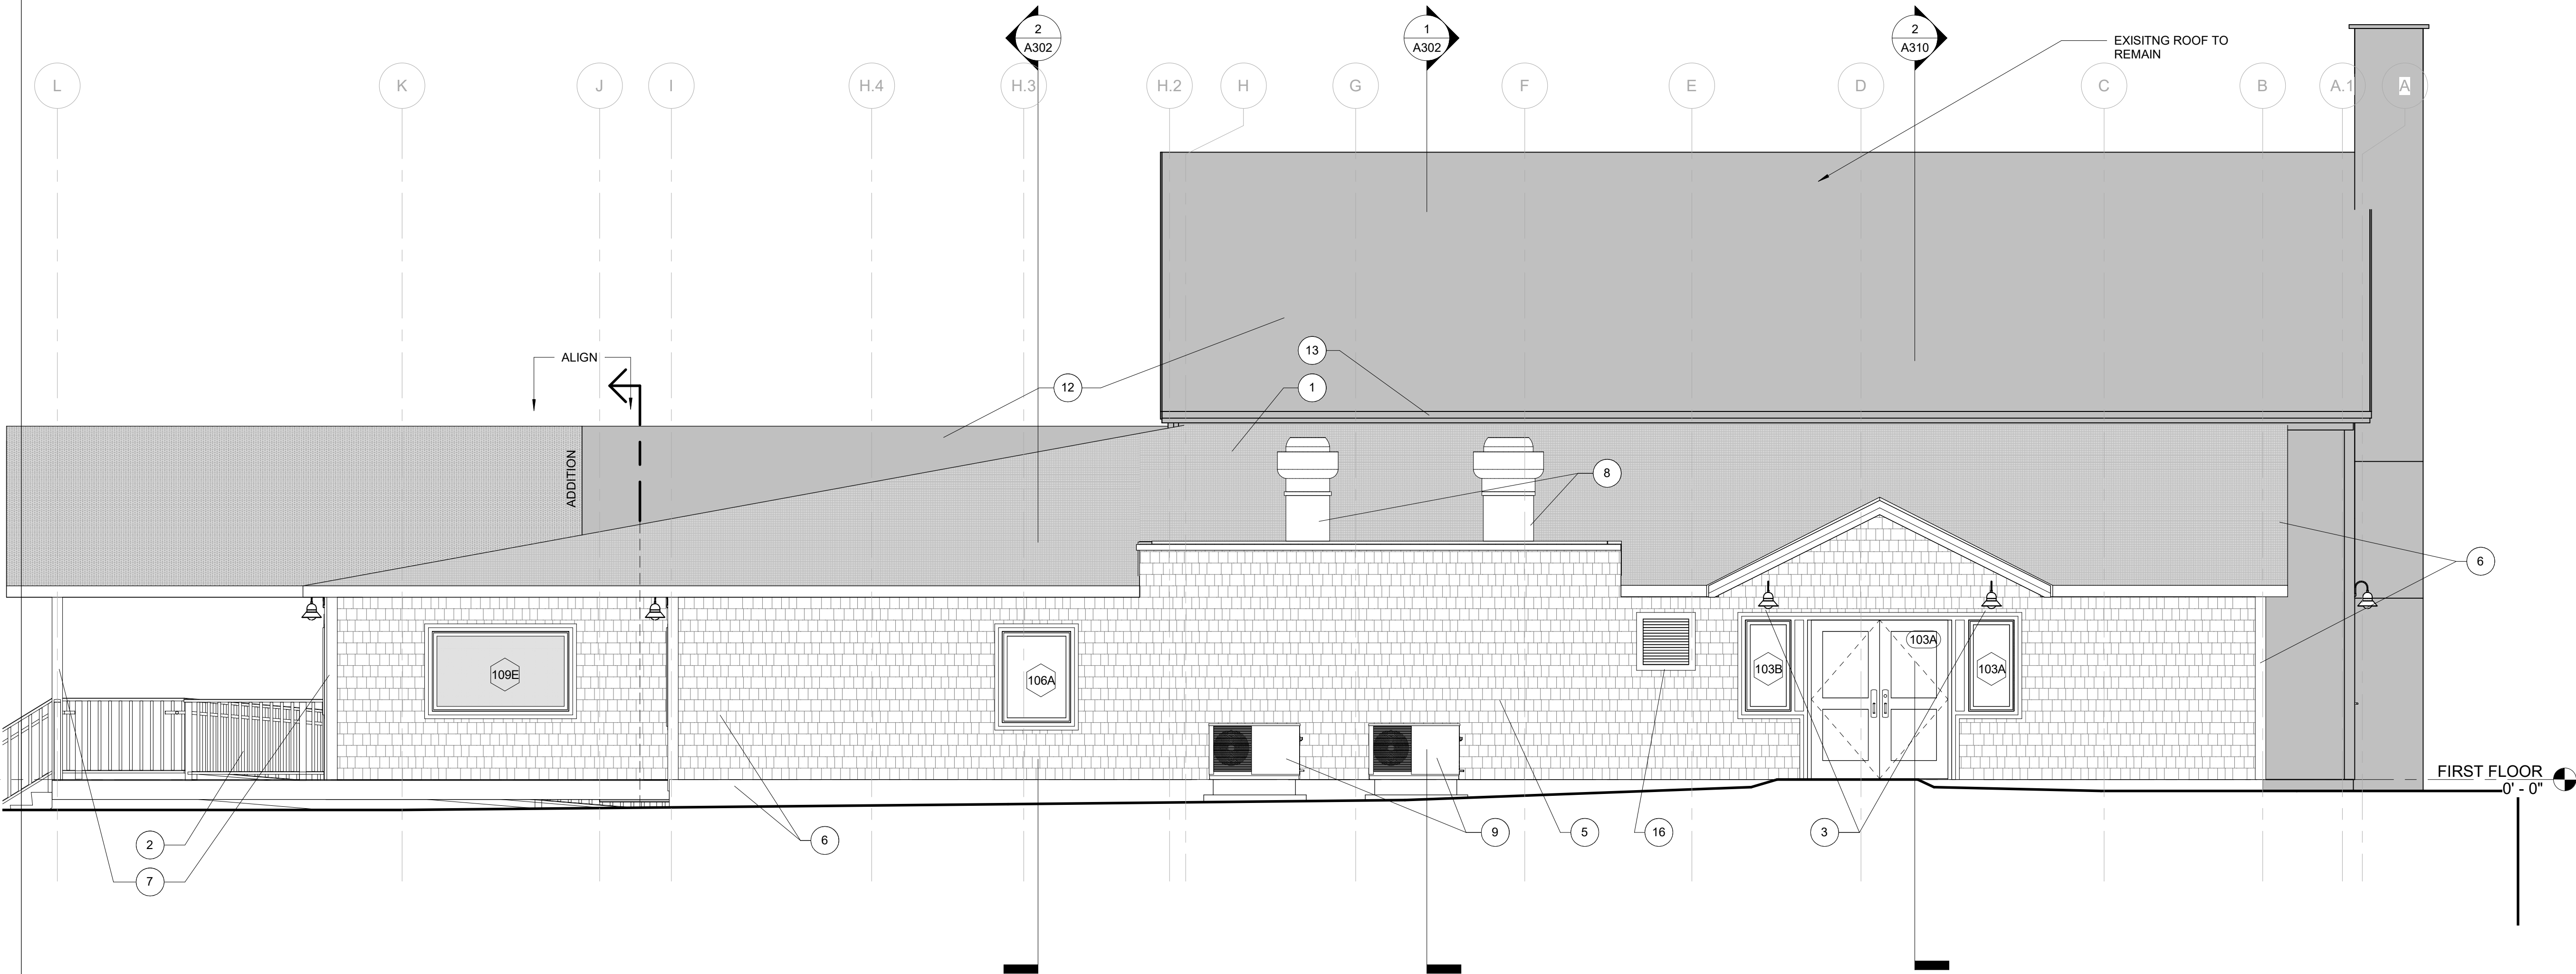

1 BUILDING ELEVATION NORTH
1/4" = 1'-0"




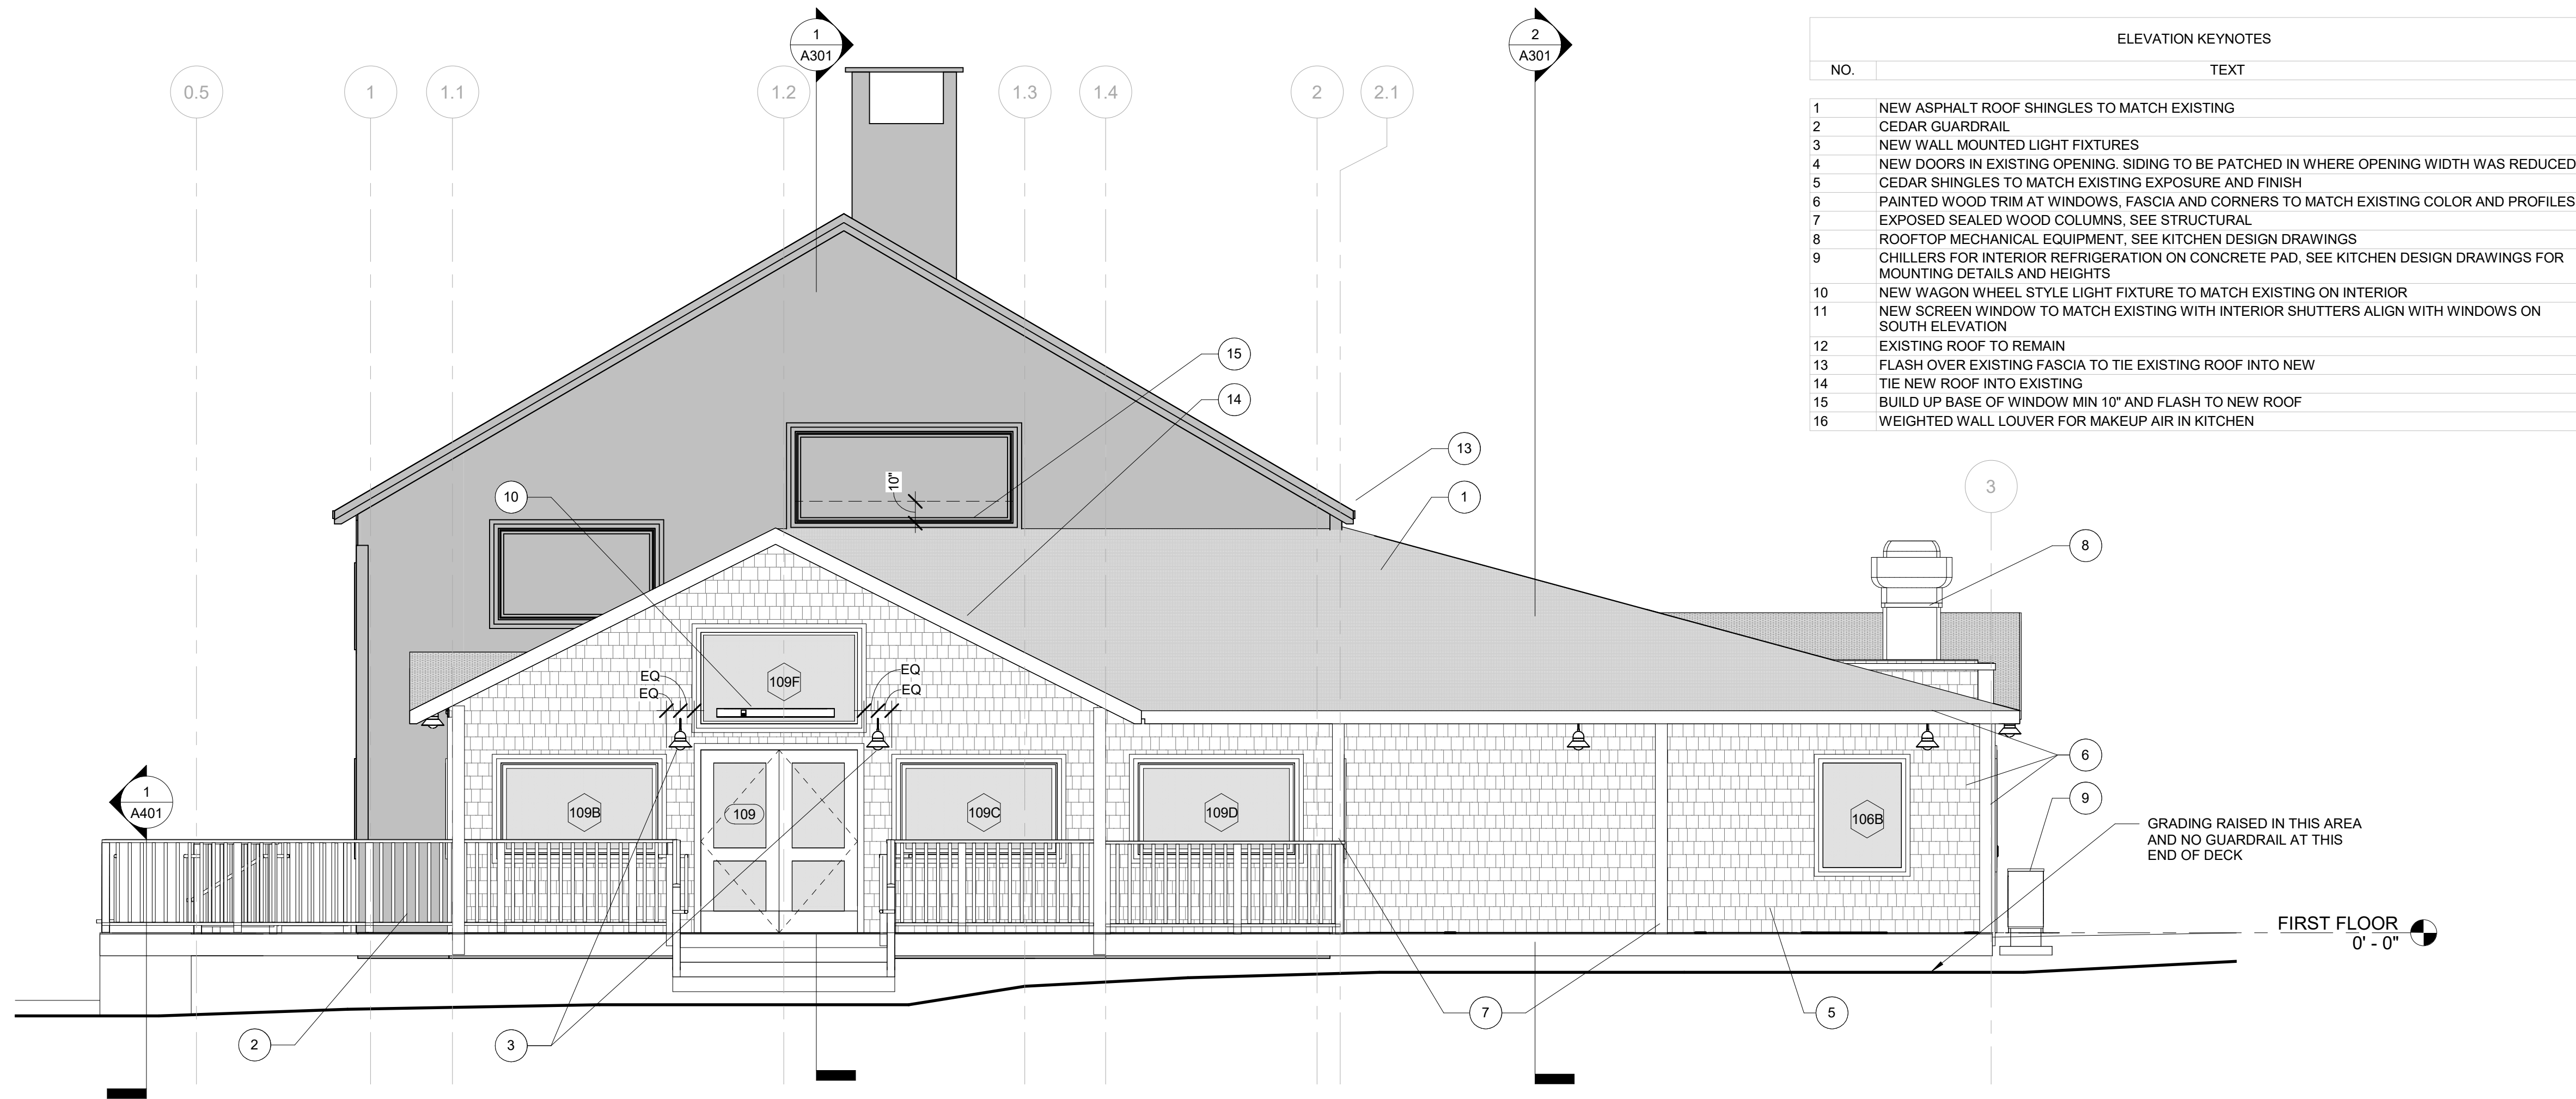

ELEVATION KEYNOTES	
NO.	TEXT
1	NEW ASPHALT ROOF SHINGLES TO MATCH EXISTING
2	CEDAR GUARDRAIL
3	NEW WALL MOUNTED LIGHT FIXTURES
4	NEW DOORS IN EXISTING OPENING. SIDING TO BE PATCHED IN WHERE OPENING WIDTH WAS REDUCED
5	CEDAR SHINGLES TO MATCH EXISTING EXPOSURE AND FINISH
6	PAINTED WOOD TRIM AT WINDOWS, FASCIA AND CORNERS TO MATCH EXISTING COLOR AND PROFILES
7	EXPOSED SEALED WOOD COLUMNS. SEE STRUCTURAL
8	ROOFTOP MECHANICAL EQUIPMENT. SEE KITCHEN DESIGN DRAWINGS
9	CHILLERS FOR INTERIOR REFRIGERATION ON CONCRETE PAD, SEE KITCHEN DESIGN DRAWINGS FOR MOUNTING DETAILS AND HEIGHTS
10	NEW WAGON WHEEL STYLE LIGHT FIXTURE TO MATCH EXISTING ON INTERIOR
11	NEW SCREEN WINDOW TO MATCH EXISTING WITH INTERIOR SHUTTERS ALIGN WITH WINDOWS ON SOUTH ELEVATION
12	EXISTING ROOF TO REMAIN
13	FLASH OVER EXISTING FASCIA TO TIE EXISTING ROOF INTO NEW
14	TIE NEW ROOF INTO EXISTING
15	BUILD UP BASE OF WINDOW MIN 10" AND FLASH TO NEW ROOF
16	WEIGHTED WALL LOUVER FOR MAKEUP AIR IN KITCHEN

- GENERAL NOTES**
- A. SEE STRUCTURAL DOCUMENTS FOR ADDITIONAL WORK.
- B. GC SHALL BE RESPONSIBLE FOR ALL TEMPORARY SUPPORT, SHORING, AND BRACING AS REQUIRED.
- C. WORK TO BE SEQUENCED, SCHEDULED, AND OTHERWISE COORDINATED WITH OWNER.
- D. GC TO PROTECT ADJACENT AREAS NOT AFFECTED BY CONSTRUCTION.
- E. GC TO FIELD VERIFY CONDITIONS PRIOR TO BIDDING AND CONSTRUCTION. ALERT ARCHITECT IMMEDIATELY OF ANY AND ALL DISCREPANCIES.
- F. AREAS OF BUILDING NOTE PART OF THIS SCOPE OF WORK ARE SHOWN HATCHED FOR GENERAL REFERENCE ONLY. SOME MEP WORK WILL REQUIRE INTERVENTION BEYOND LIMIT OF WORK AREAS.
- G. REFER TO A600 FOR WINDOW AND DOOR SCHEDULES
- H. EXISTING WINDOWS AND DOORS TO REMAIN EXCEPT WHERE SHOWN ON DEMO PLAN, TYP.

2 BUILDING ELEVATION EAST
1/4" = 1'-0"

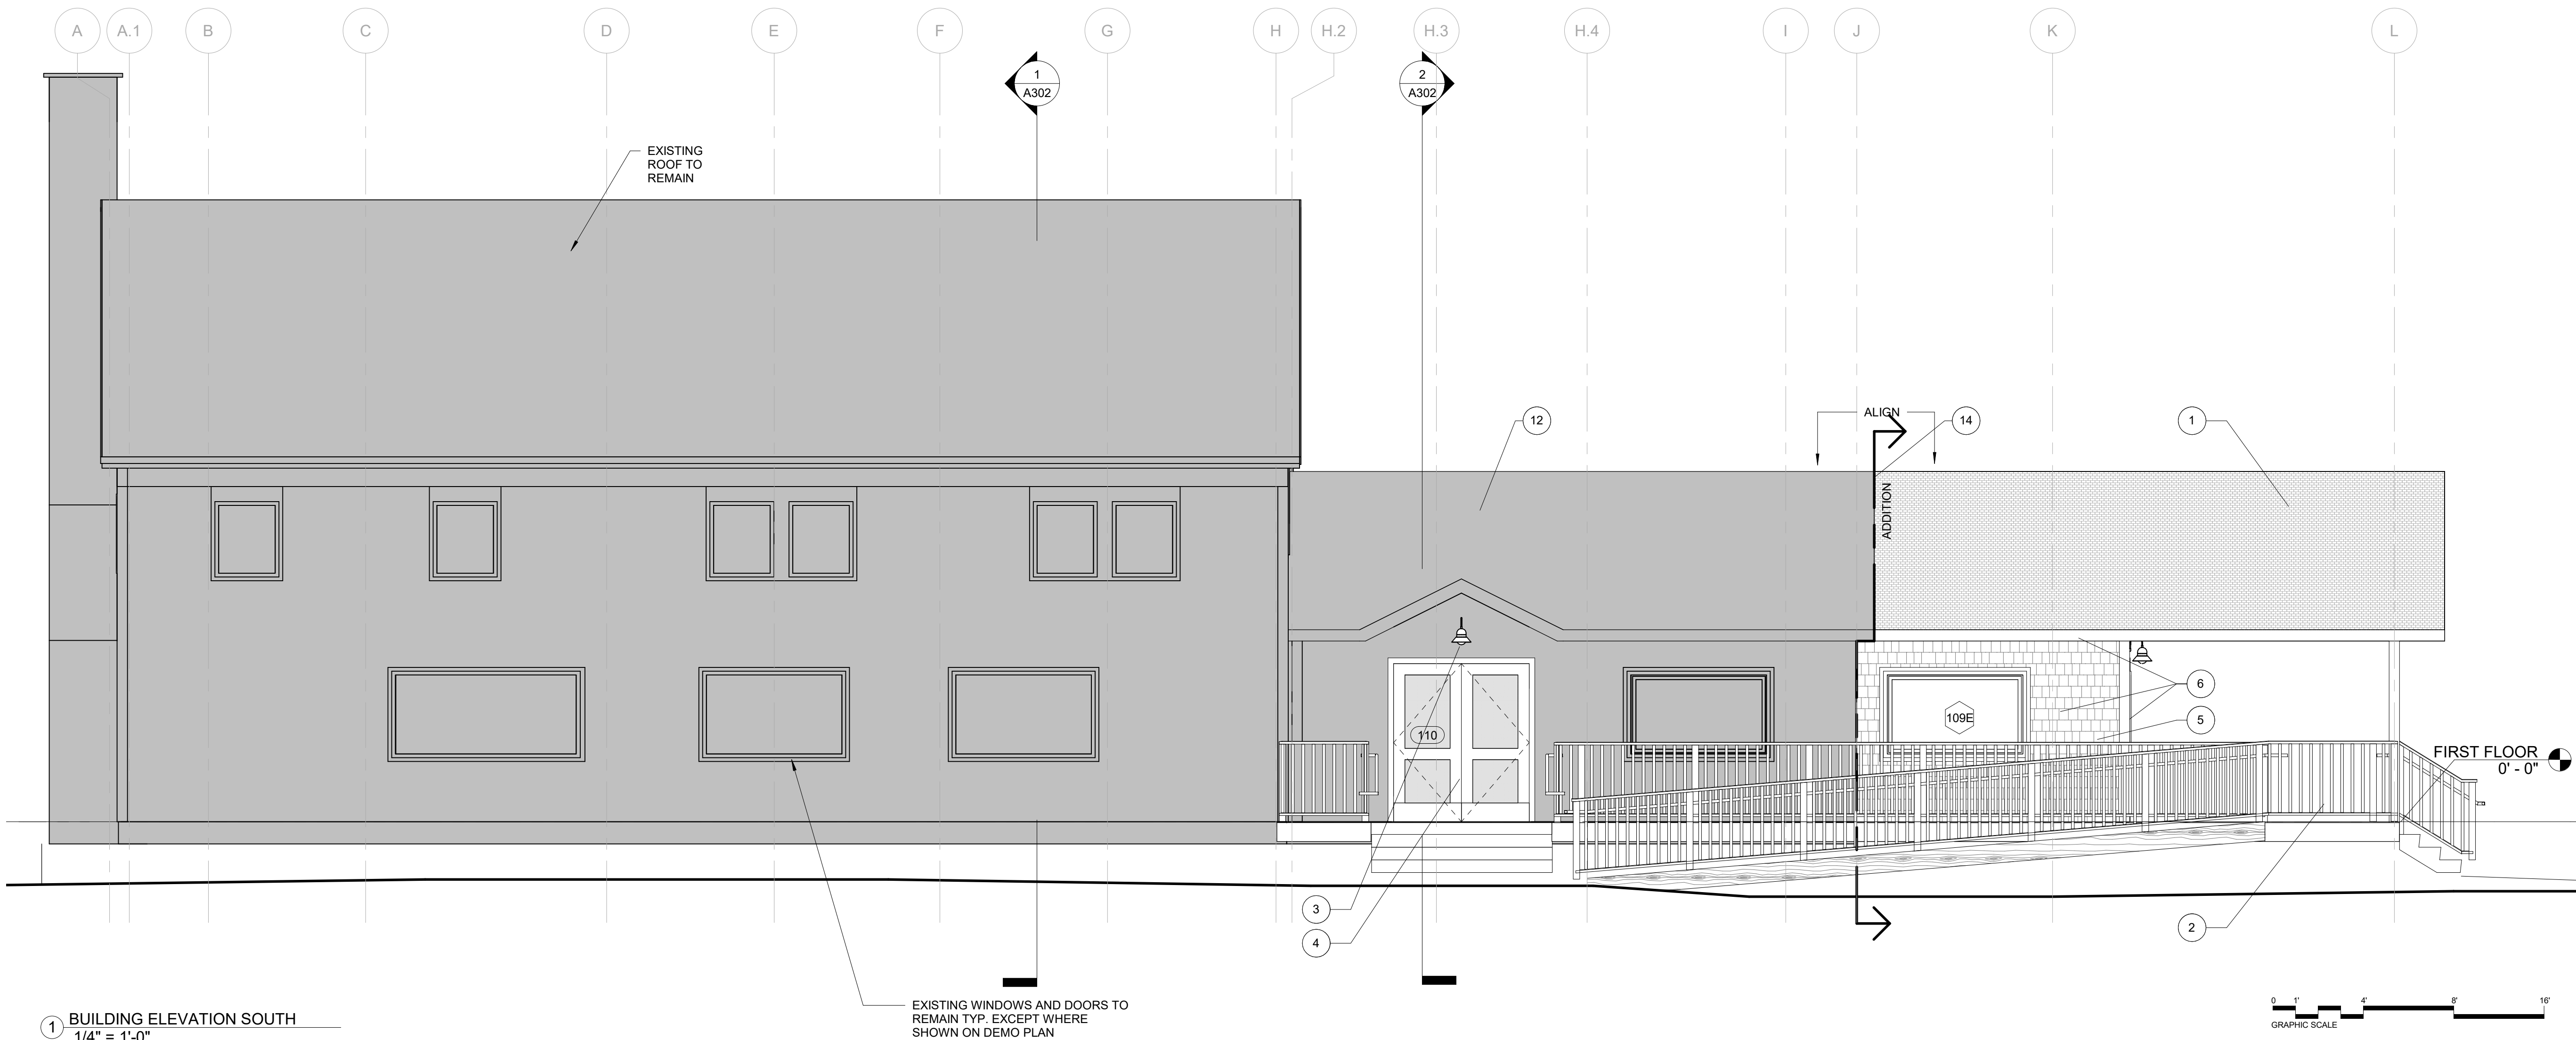

1 BUILDING ELEVATION SOUTH
1/4" = 1'-0"


SYMBOL LEGEND	
ROOM NUMBER	ROOM NAME
DOOR NUMBER	101A
WINDOW NUMBER	101A
PARTITION TYPE	A3
PLUMBING FIXTURE	PF
EQUIPMENT/ ACCESSORY TAG	AC
FLOOR FINISH	WD
WALL/BASE FINISH	XY AB
FINISH TAG	WD
KEYNOTE	1



75 York Street
Portland, Maine 04101
simonsarchitects.com
207.772.4656

PROJECT NAME:
**CAMP TIMANOUS
DINING HALL**


85 PLAINS RD,
RAYMOND, ME 04071

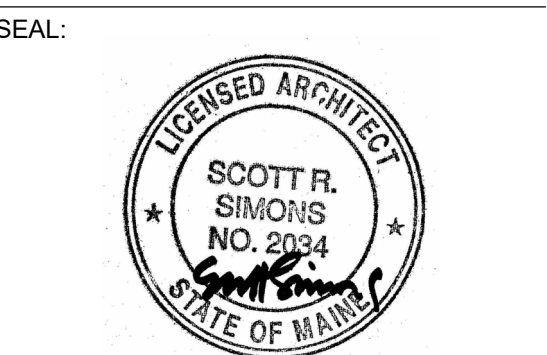


THIS DRAWING IS THE PROPERTY OF
SIMONS ARCHITECTS (SA) AND IS NOT
TO BE COPIED OR REPRODUCED IN
PART OR WHOLE.
2024 © SIMONS ARCHITECTS, LLC

ISSUANCES	
ISSUE FOR CONST.	03/01/2024
DATE OF ISSUE:	03/01/2024
PROJECT NUMBER:	2023-0050
STATUS:	ISSUED FOR CONSTRUCTION

**EXTERIOR
ELEVATIONS
SOUTH AND
EAST
A202**

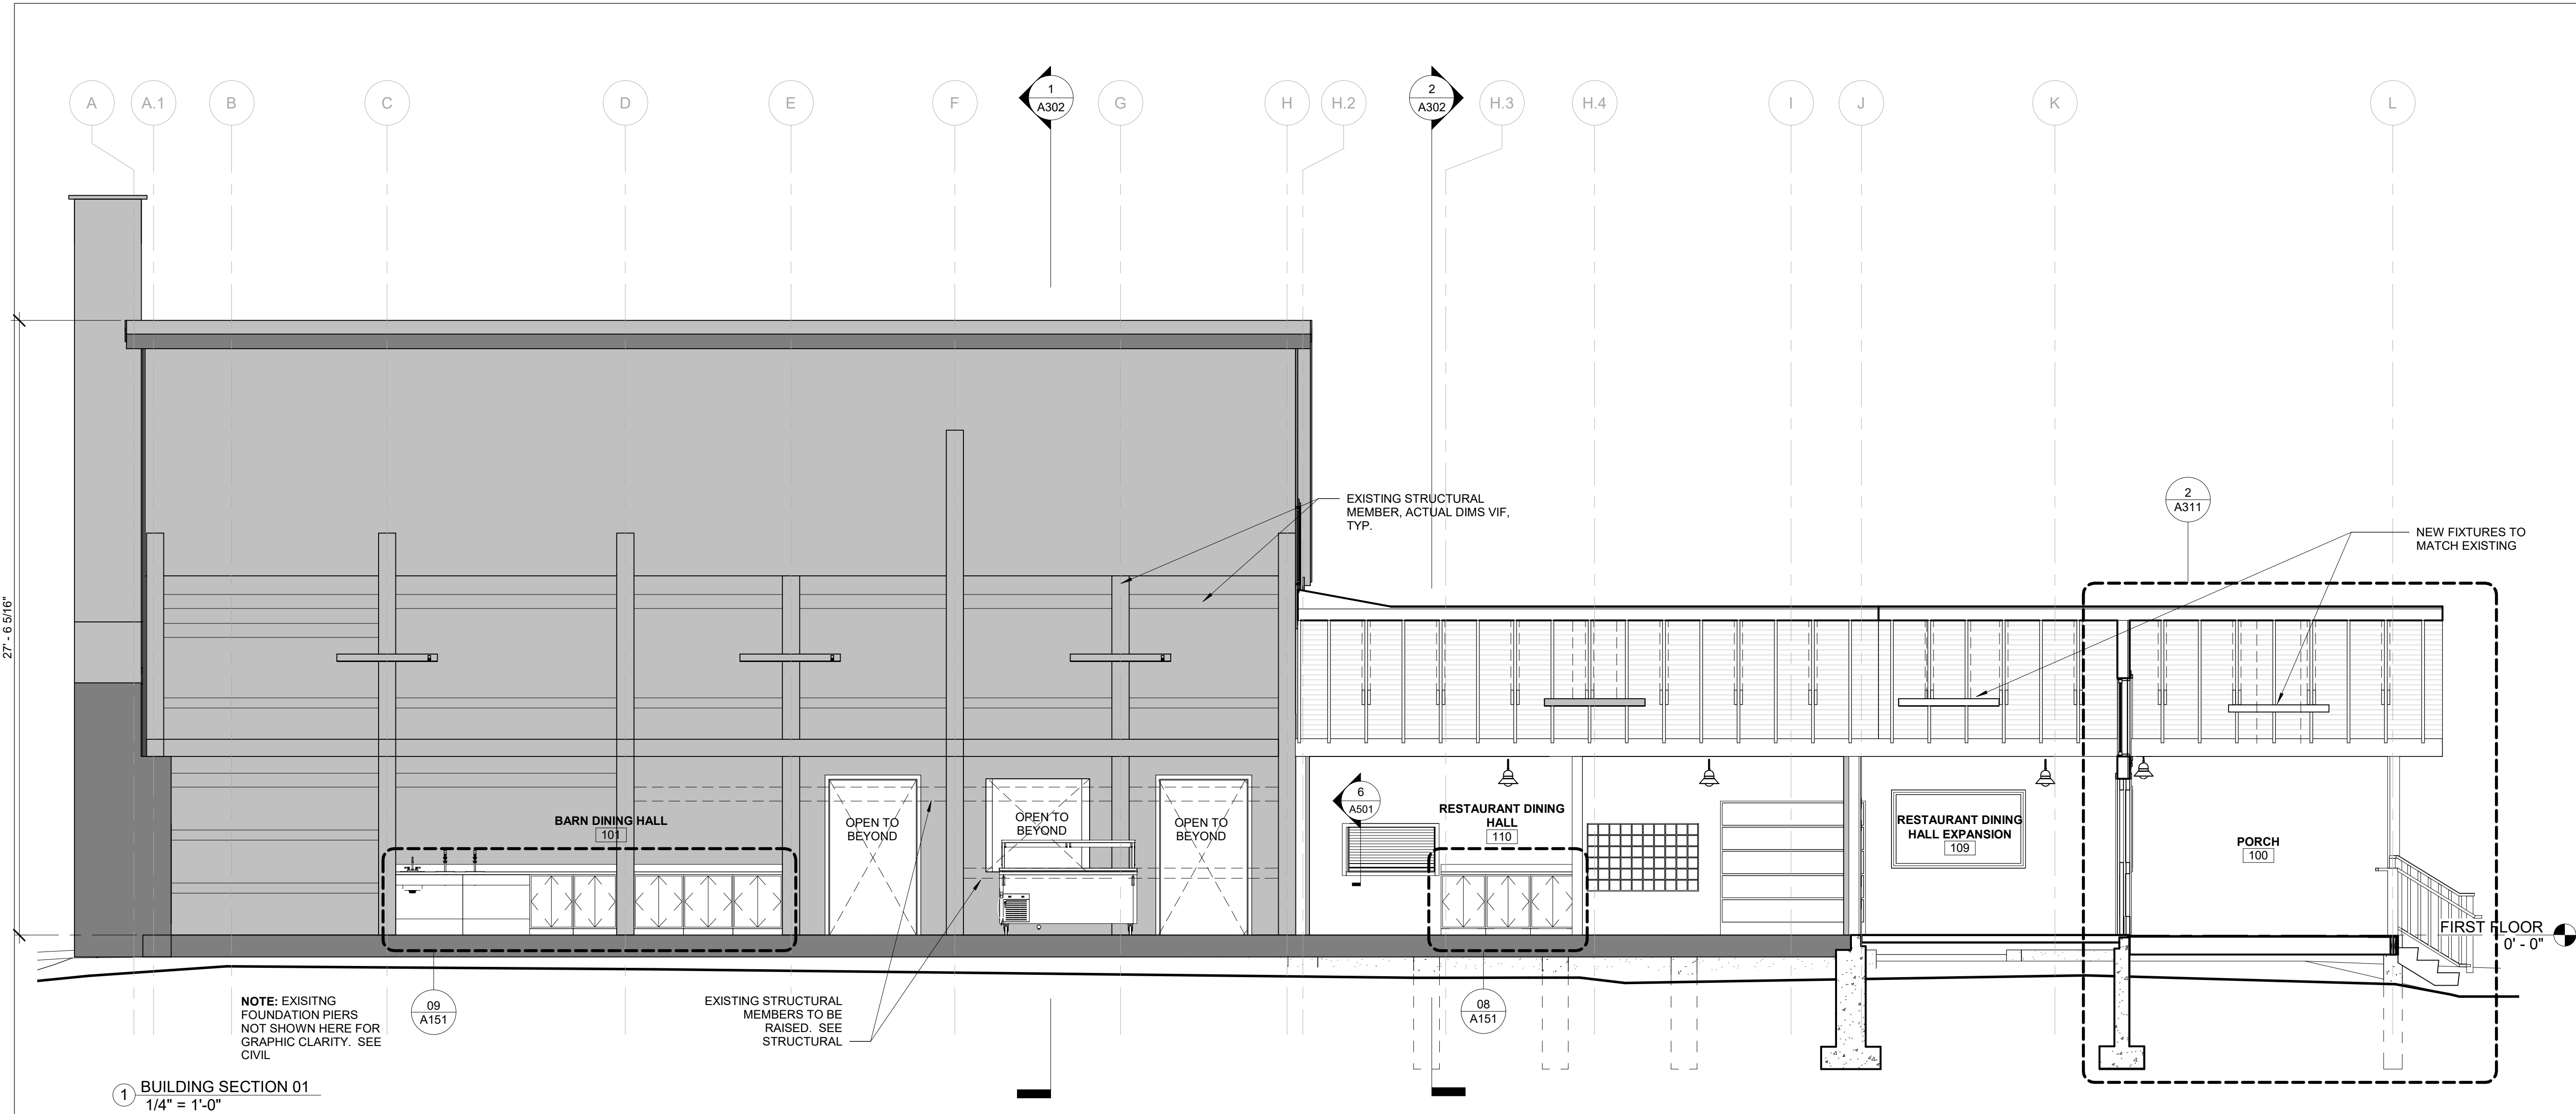

1 BUILDING SECTION 01
1/4" = 1'-0"

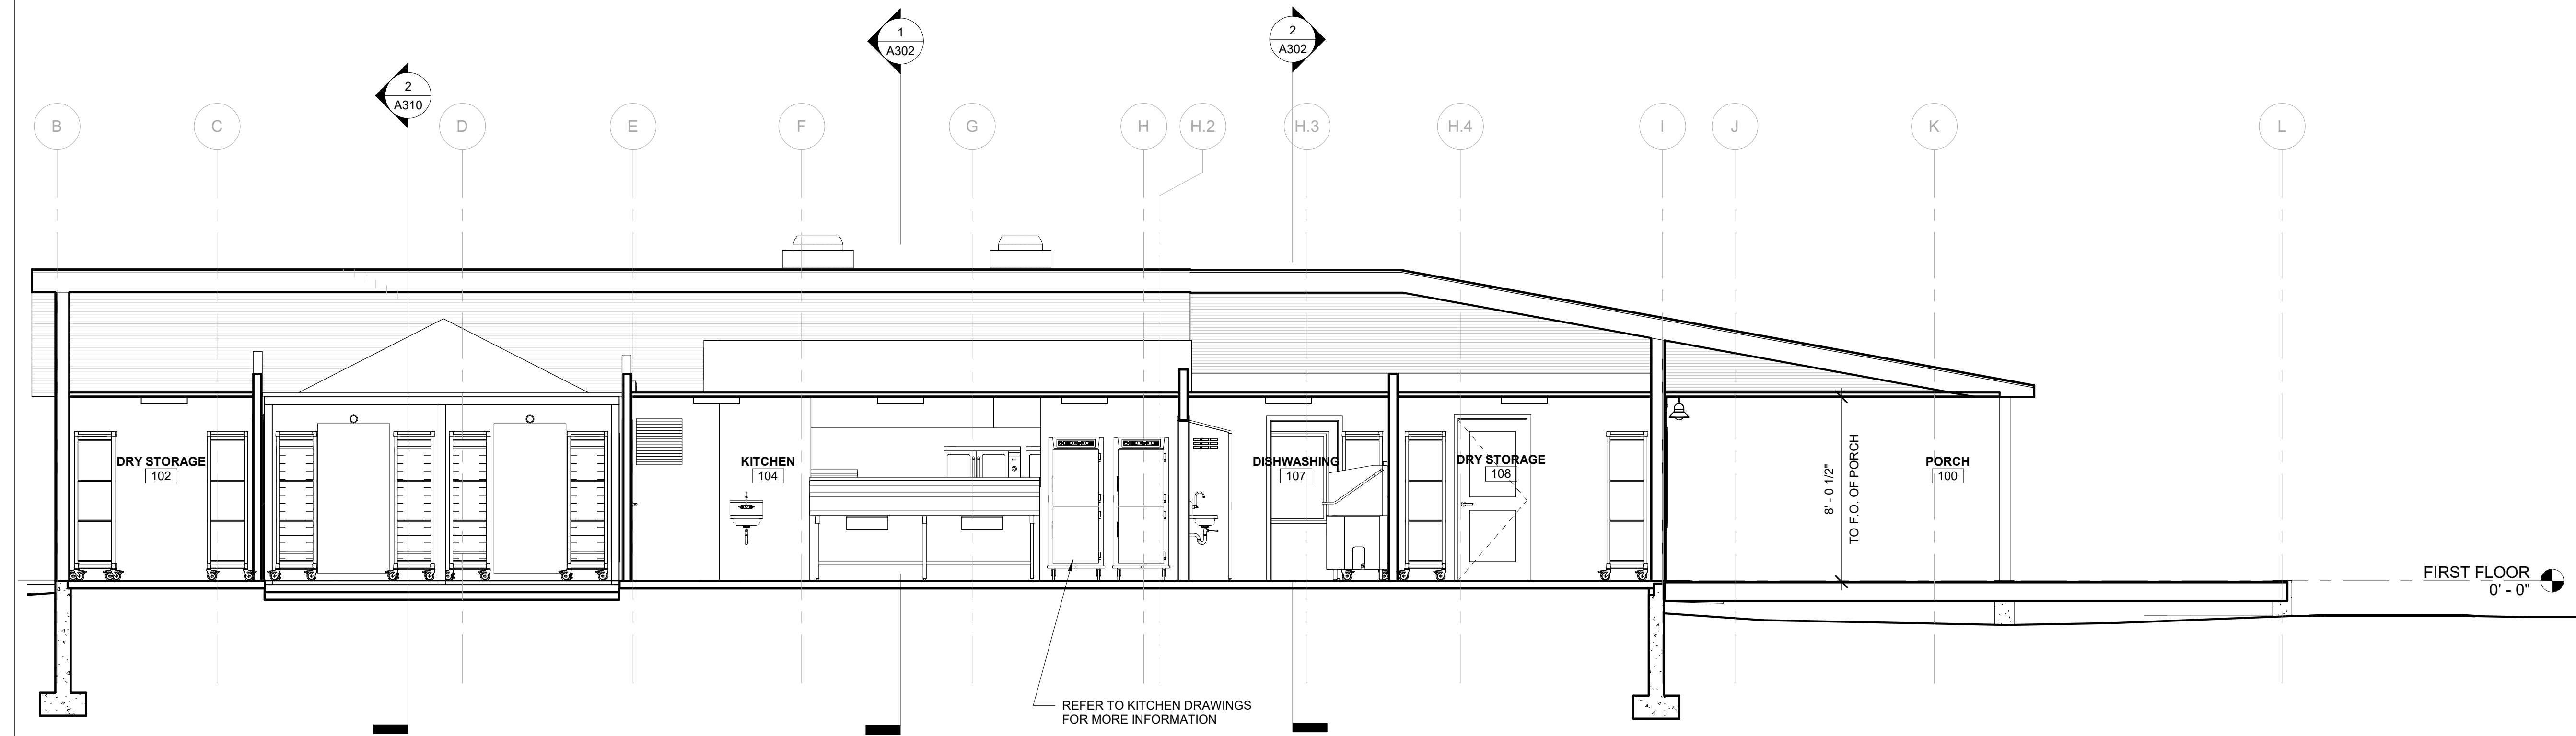

2 BUILDING SECTION 02
1/4" = 1'-0"

GENERAL NOTES

- A. AREAS IN GREY INDICATE EXISTING, AREAS IN WHITE INDICATE NEW
B. COORDINATE ALL SHIFT IN EXISTING BEAMS WITH STRUCTURAL

EXISTING VS NEW LEGEND

EXISTING
NEW




75 York Street
Portland, Maine 04101
simonsarchitects.com
207.772.4656

PROJECT NAME:

CAMP TIMANOUS DINING HALL

85 PLAINS RD,
RAYMOND, ME 04071

SEAL:

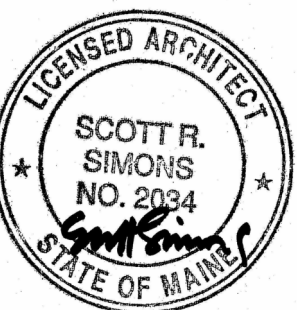

THIS DRAWING IS THE PROPERTY OF SIMONS ARCHITECTS (SA) AND IS NOT TO BE COPIED OR REPRODUCED IN PART OR WHOLE.
2024 © SIMONS ARCHITECTS, LLC

ISSUANCES

ISSUE FOR CONST. 03/01/2024


DATE OF ISSUE: 03/01/2024

PROJECT NUMBER: 2023-0050


STATUS: ISSUED FOR CONSTRUCTION

BUILDING SECTIONS

A301

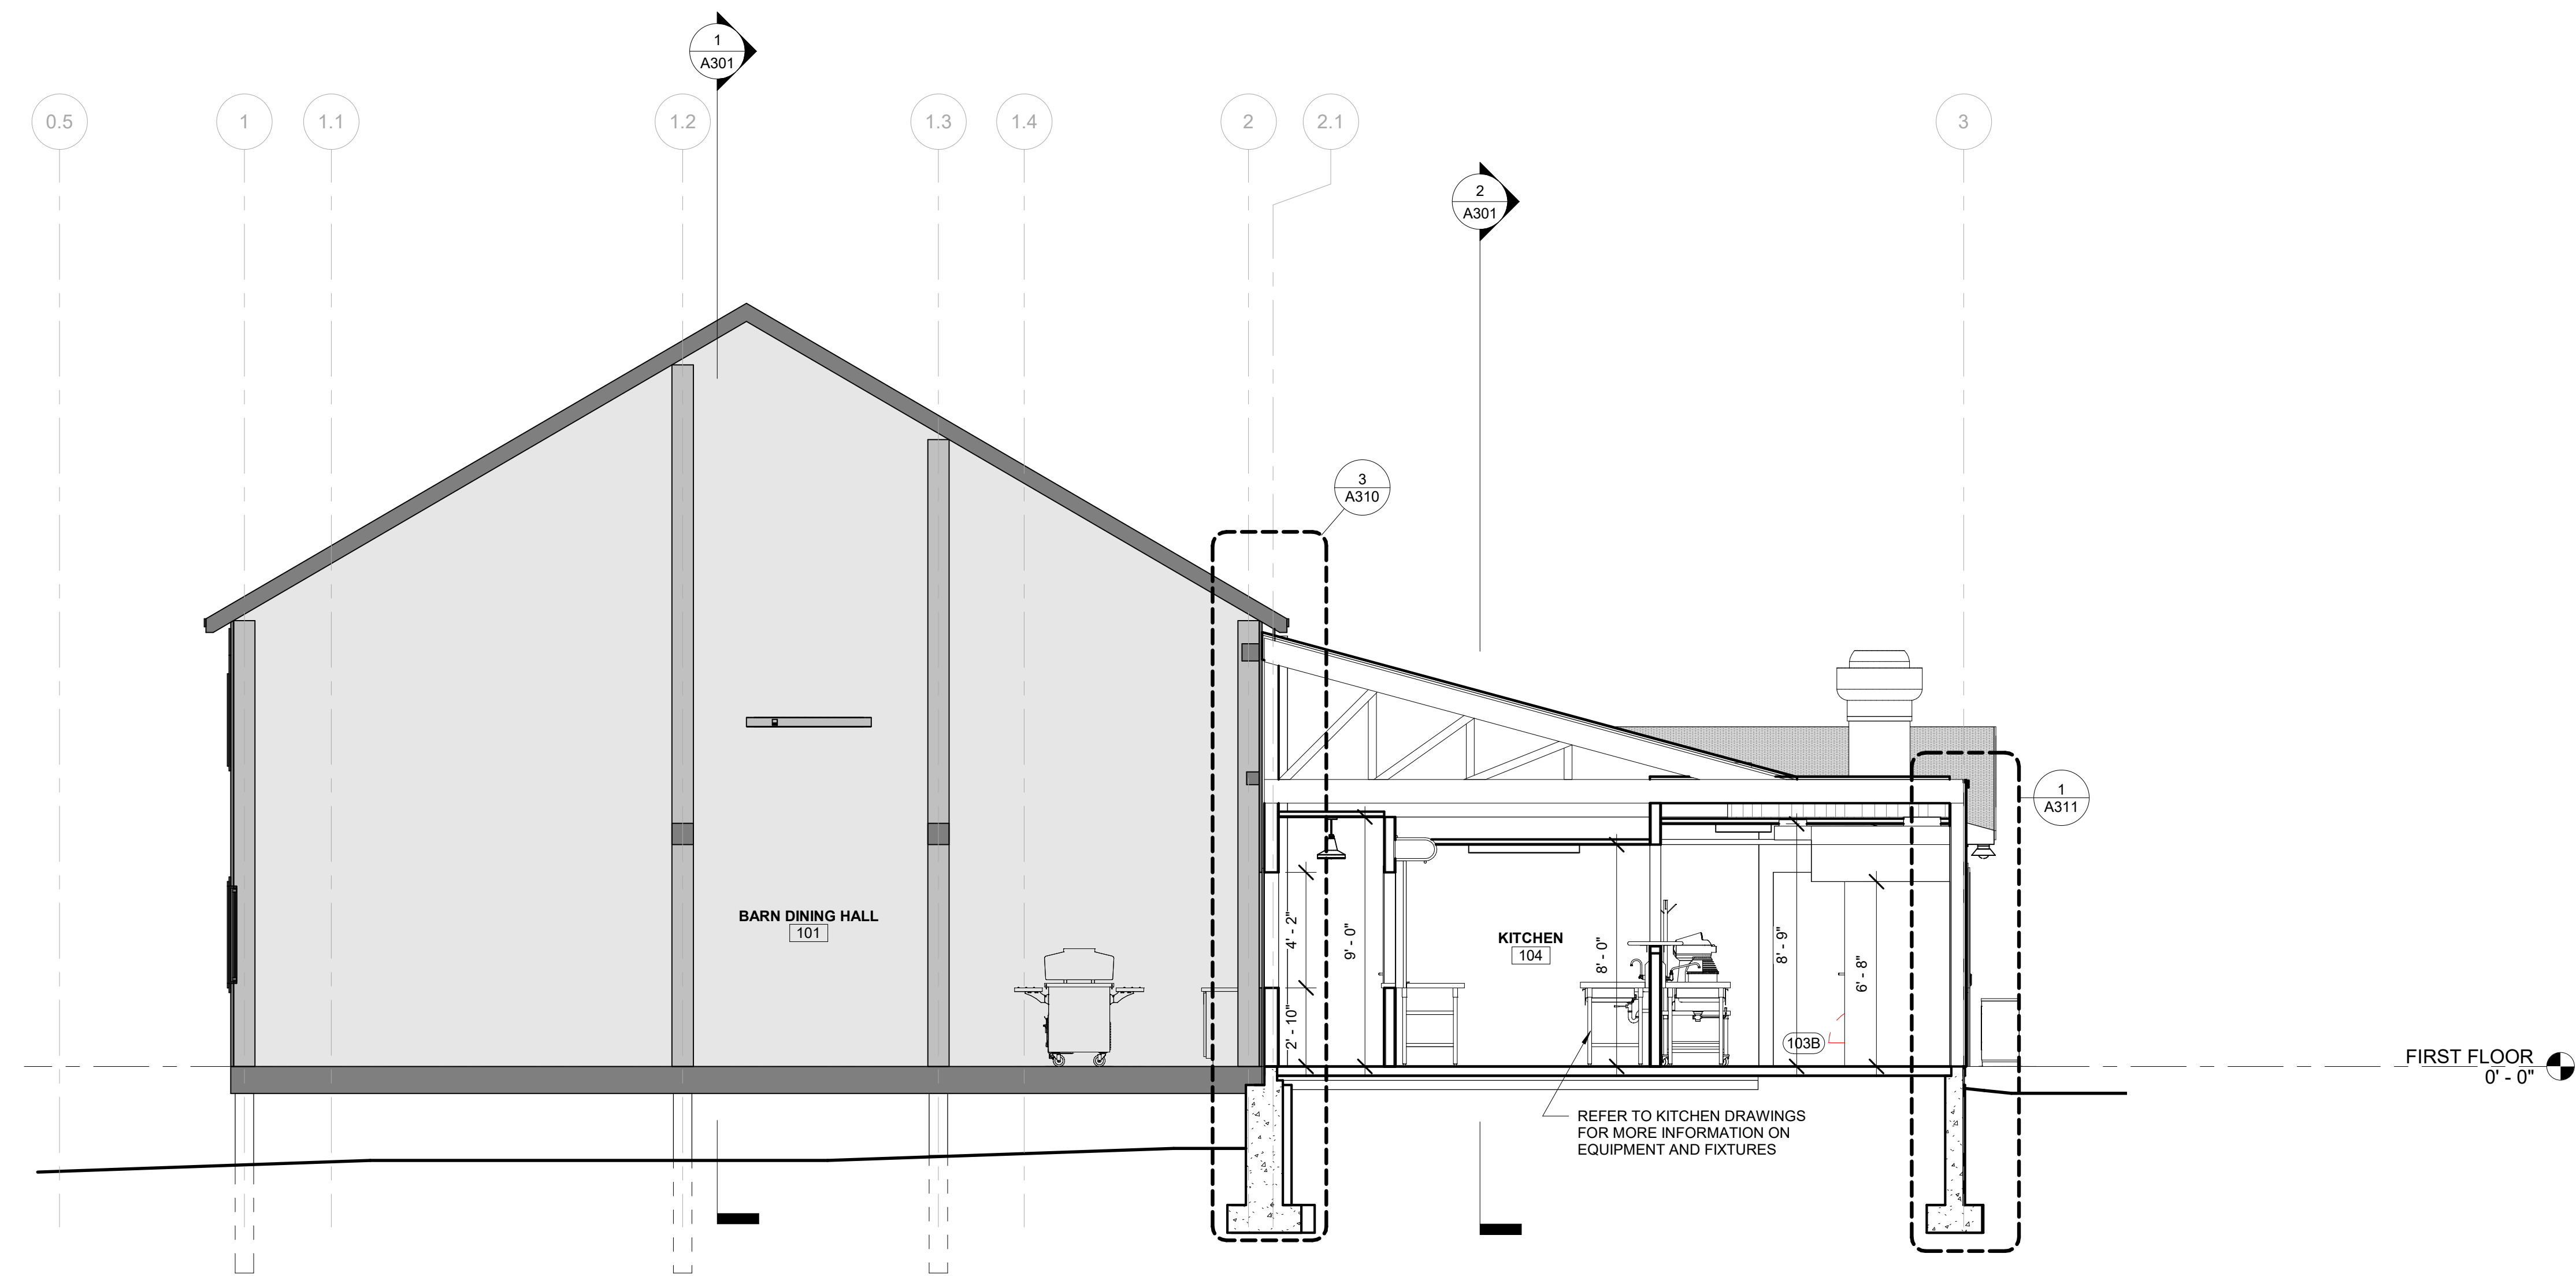

① BUILDING SECTION 03
1/4" = 1'-0"

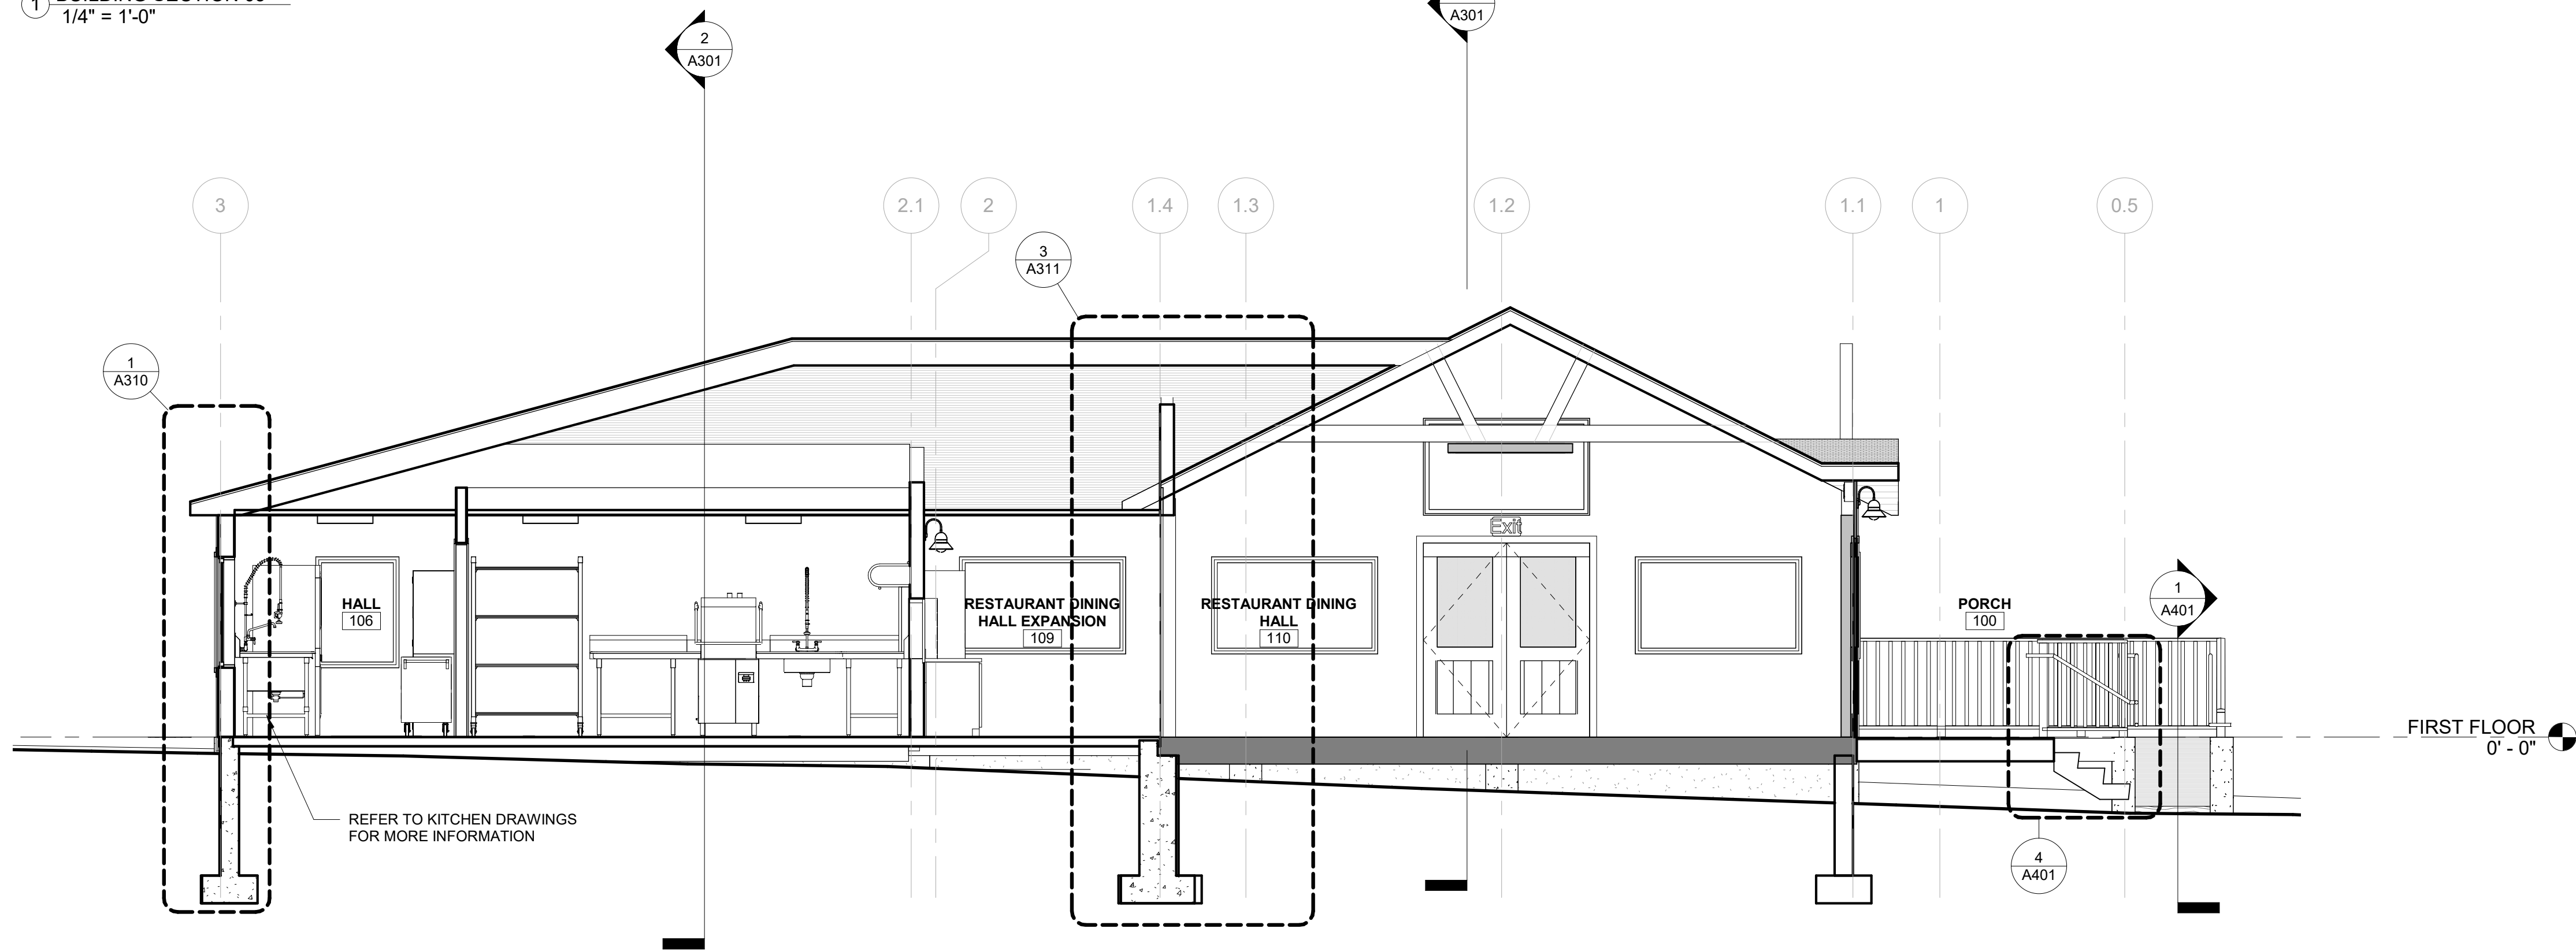

② BUILDING SECTION 04
1/4" = 1'-0"


SYMBOL LEGEND	
ROOM NUMBER	ROOM NAME
DOOR NUMBER	101A
WINDOW NUMBER	101A
PARTITION TYPE	A3
PLUMBING FIXTURE	PF
EQUIPMENT/ ACCESSORY TAG	AC
FLOOR FINISH	WD
WALL/BASE FINISH	XY AB
FINISH TAG	WD
KEYNOTE	1



75 York Street
Portland, Maine 04101
simonsarchitects.com
207.772.4656

PROJECT NAME:
**CAMP TIMANOUS
DINING HALL**

85 PLAINS RD,
RAYMOND, ME 04071

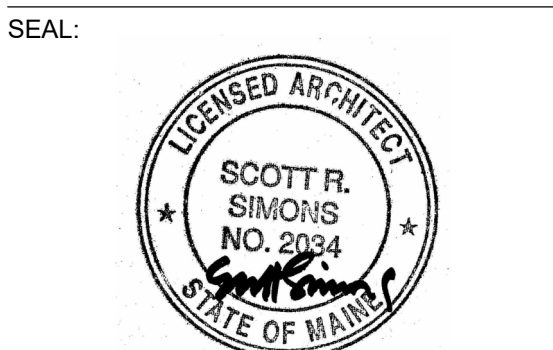

THIS DRAWING IS THE PROPERTY OF
SIMONS ARCHITECTS (SA) AND IS NOT
TO BE COPIED OR REPRODUCED IN
PART OR WHOLE.
2024 © SIMONS ARCHITECTS, LLC


ISSUANCES	
ISSUE FOR CONST.	03/01/2024
DATE OF ISSUE:	03/01/2024
PROJECT NUMBER:	2023-0050
STATUS:	ISSUED FOR CONSTRUCTION

**BUILDING
SECTIONS**

A302

PROJECT NAME:
**CAMP TIMANOUS
DINING HALL**

85 PLAINS RD,
RAYMOND, ME 04071

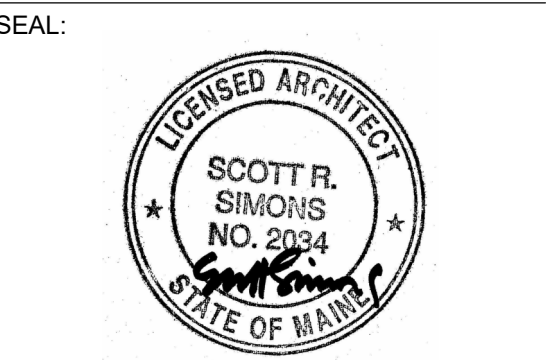


THIS DRAWING IS THE PROPERTY OF
SIMONS ARCHITECTS (SA) AND IS NOT
TO BE COPIED OR REPRODUCED IN
PART OR WHOLE.
2024 © SIMONS ARCHITECTS, LLC

△ ISSUANCES
ISSUE FOR CONST. 03/01/2024


DATE OF ISSUE: 03/01/2024
PROJECT NUMBER: 2023-0050
STATUS: ISSUED FOR CONSTRUCTION

WALL SECTIONS

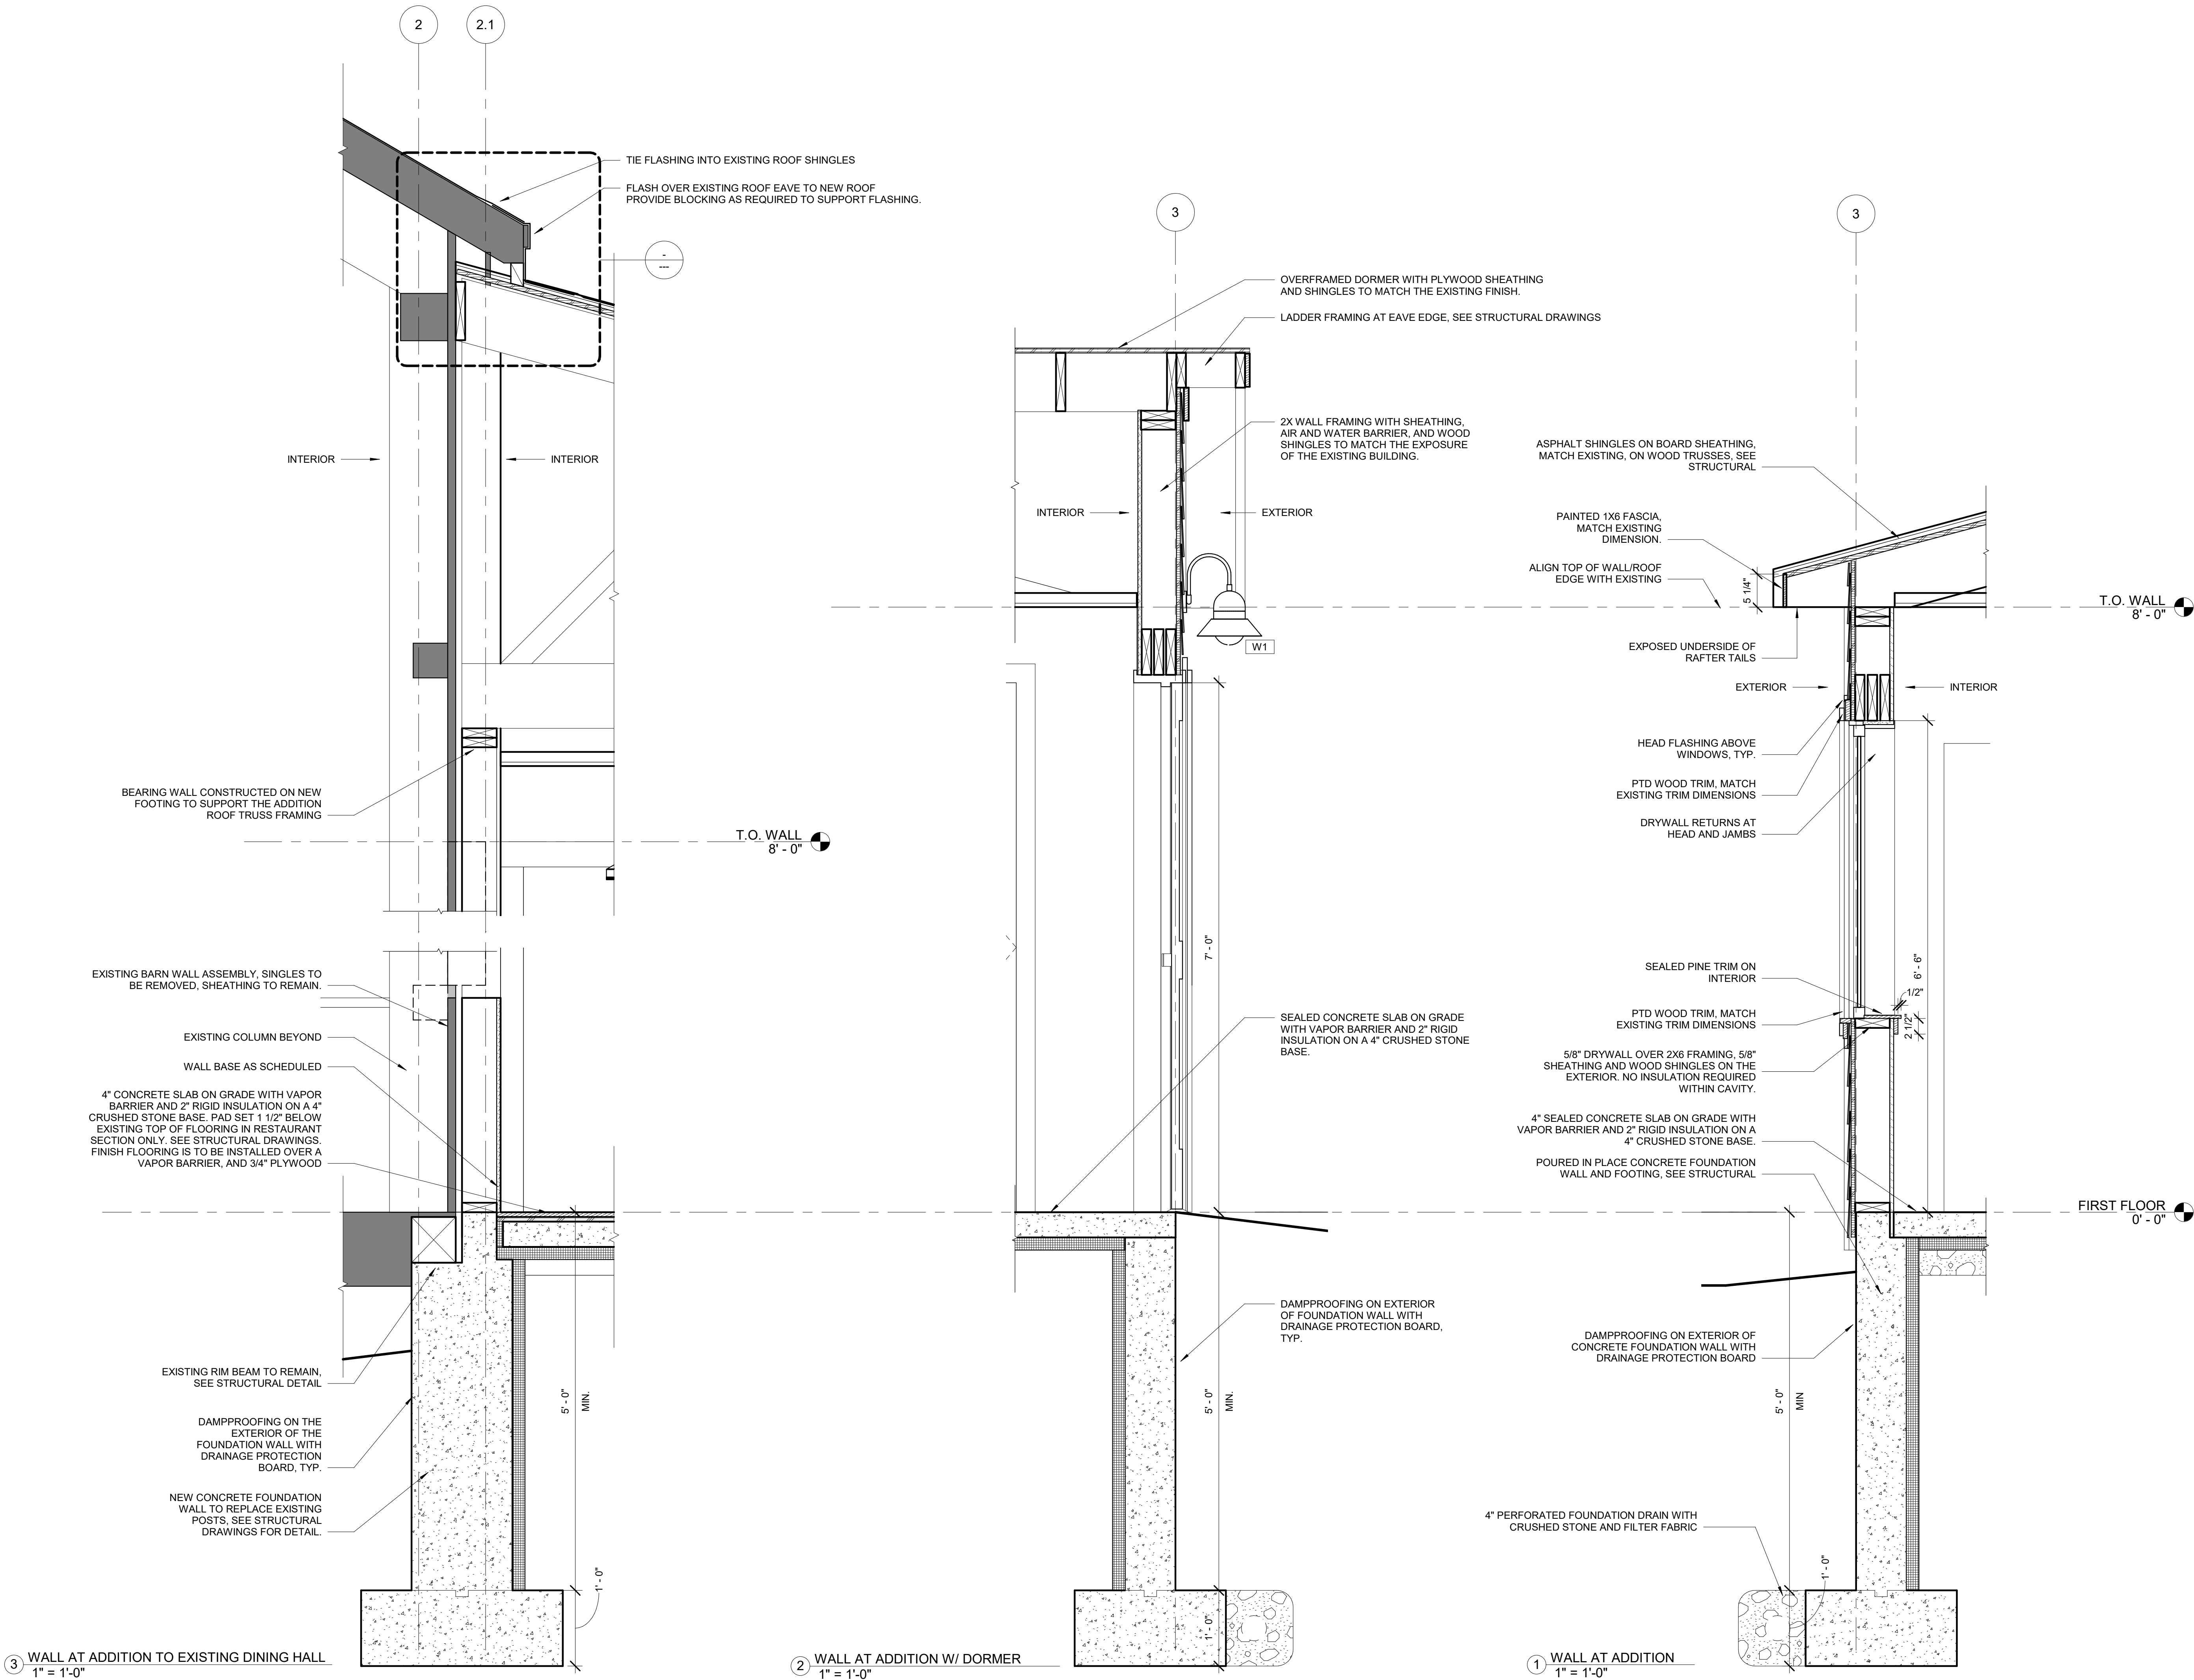

PROJECT NAME:
**CAMP TIMANOUS
DINING HALL**

85 PLAINS RD,
RAYMOND, ME 04071

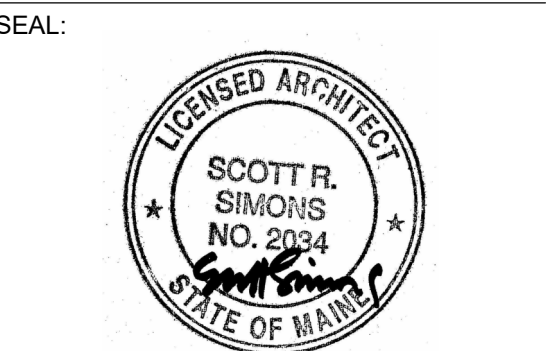

THIS DRAWING IS THE PROPERTY OF
SIMONS ARCHITECTS (SA) AND IS NOT
TO BE COPIED OR REPRODUCED IN
PART OR WHOLE.
2024 © SIMONS ARCHITECTS, LLC

△ ISSUANCES
ISSUE FOR CONST. 03/01/2024

DATE OF ISSUE: 03/01/2024
PROJECT NUMBER: 2023-0050
STATUS: ISSUED FOR CONSTRUCTION

WALL SECTIONS

