

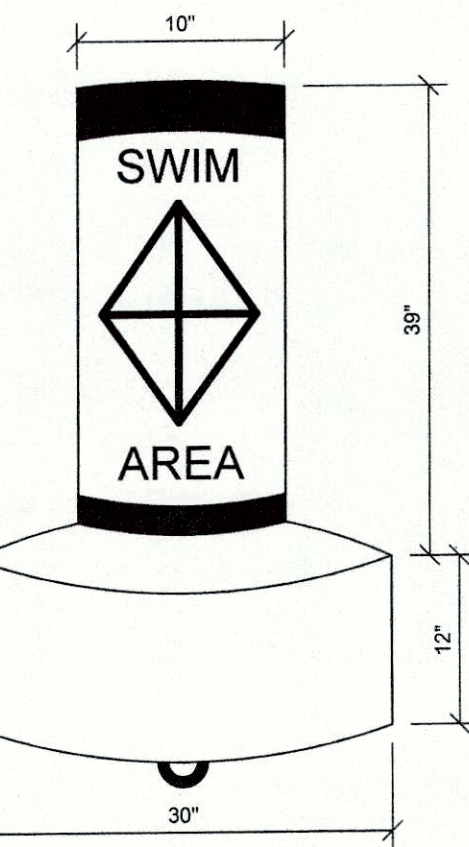
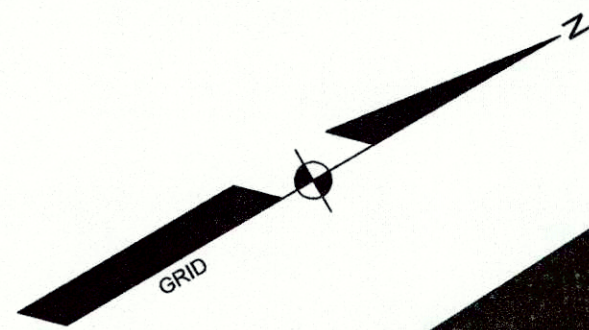
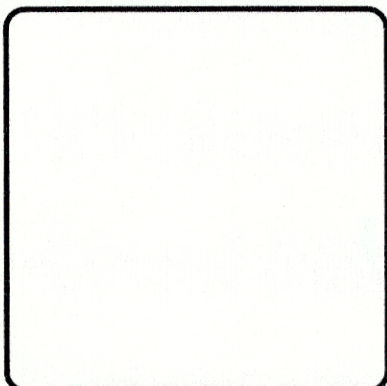


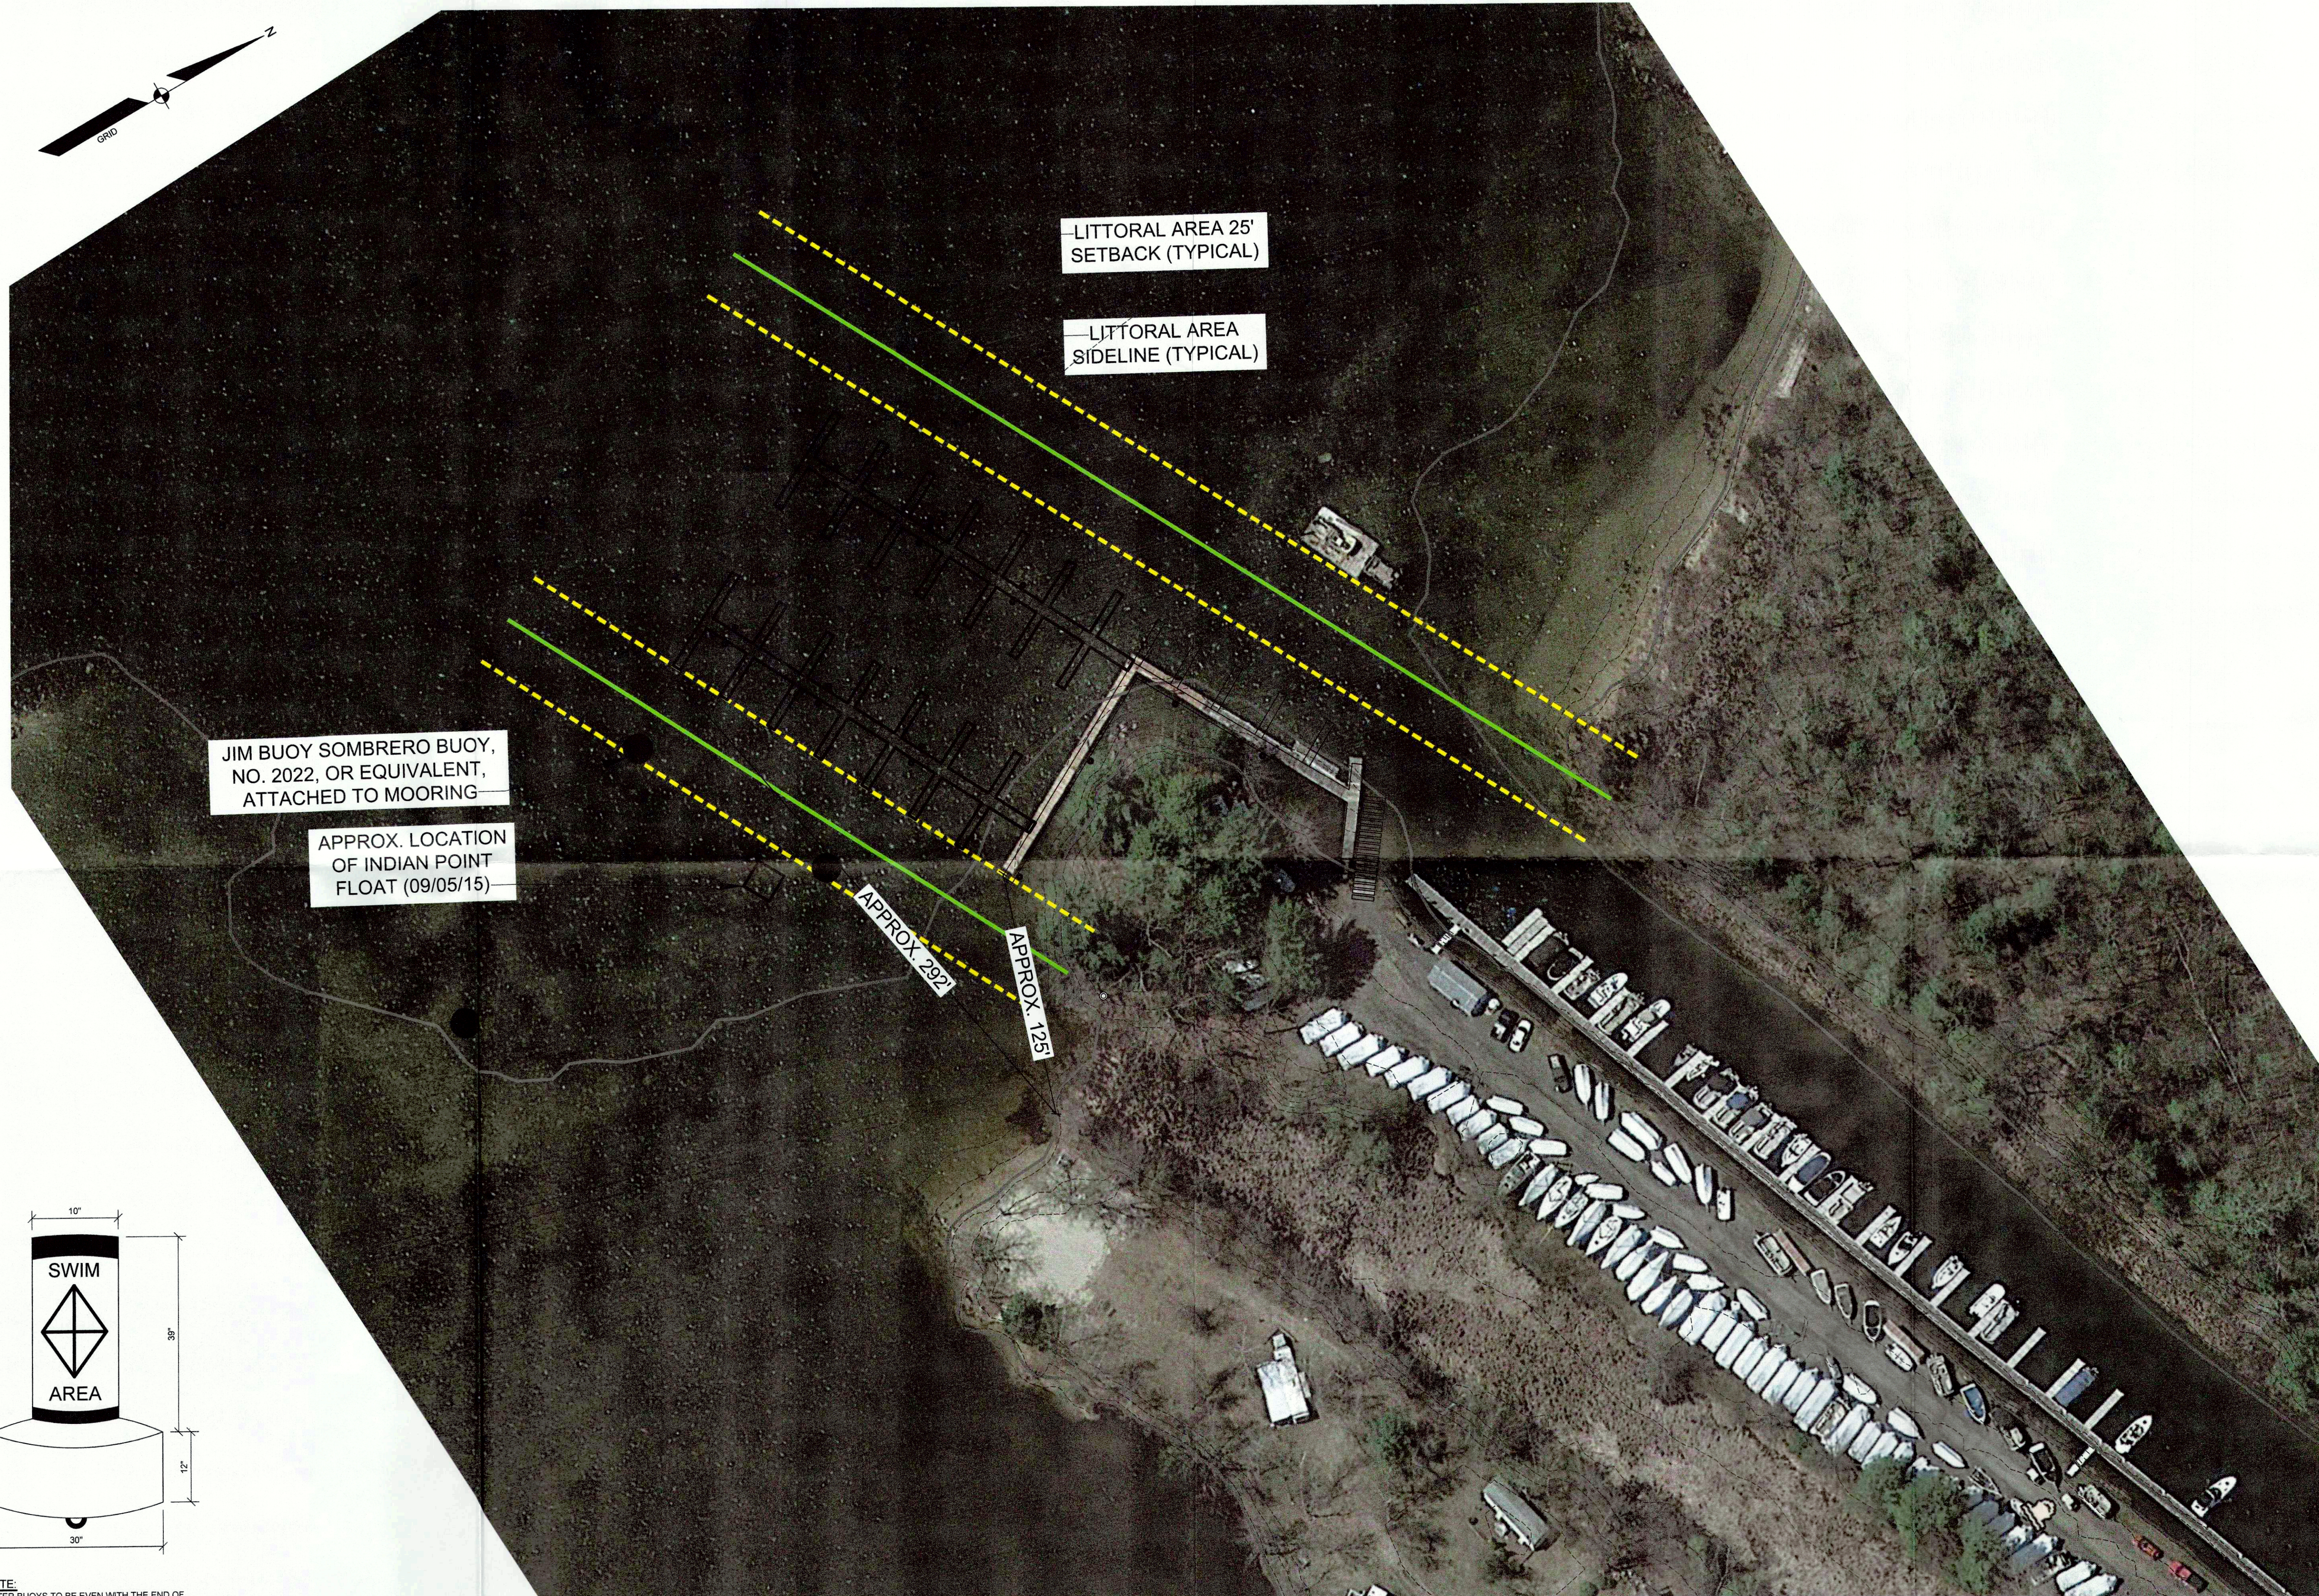

NOTE:
OUTER BUOYS TO BE EVEN WITH THE END OF
DOCK, BUOYS PERPENDICULAR TO SHORE
SHALL BE FIVE FEET OFF SETBACK LINE.

BUOY DETAIL
NOT TO SCALE

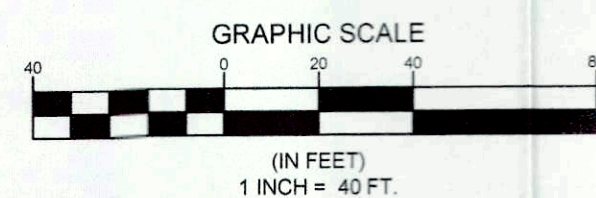

REVISIONS

NO.	DATE	BY	DESCRIPTION
1	03/27/2020	RAM	REVISION TO ADD SWIM AREA WARNING BUOYS
2	03/27/2020	RAM	PRESENTATION SUBMITTED TO TOWN AS REQUESTED BY PLANNING BOARD

REVISIONS

NO.	DATE	BY	DESCRIPTION
1	03/27/2020	RAM	REVISION TO ADD SWIM AREA WARNING BUOYS
2	03/27/2020	RAM	PRESENTATION SUBMITTED TO TOWN AS REQUESTED BY PLANNING BOARD

THIS PLAN SHALL NOT BE MODIFIED WITHOUT WRITTEN PERMISSION FROM SEBAGO TECHNIQS, INC. ANY ALTERATIONS AUTHORIZED OR OTHERWISE, SHALL BE AT THE USER'S SOLE RISK AND WITHOUT LIABILITY TO SEBAGO TECHNIQS, INC.

SEBAGO
TECHNIQS
www.sebagotechtechnics.com
75 John Roberts Rd.
Suite 4A
South Portland, ME 04106
Tel: 207-200-2100

PRESENTATION PLAN 2
OF:
JORDAN BAY MARINA
1328 ROOSEVELT TRAIL
RAYMOND, ME 04071
FOR:
PORT HARBOR HOLDINGS I
ONE SPRING POINT DRIVE
SOUTH PORTLAND, ME 04106

DESIGNED	KJR
DRAWN	KJR
CHECKED	RAM
DATE	03/27/2020
SCALE	1" = 40'
PROJECT	14265