



P O L A N D

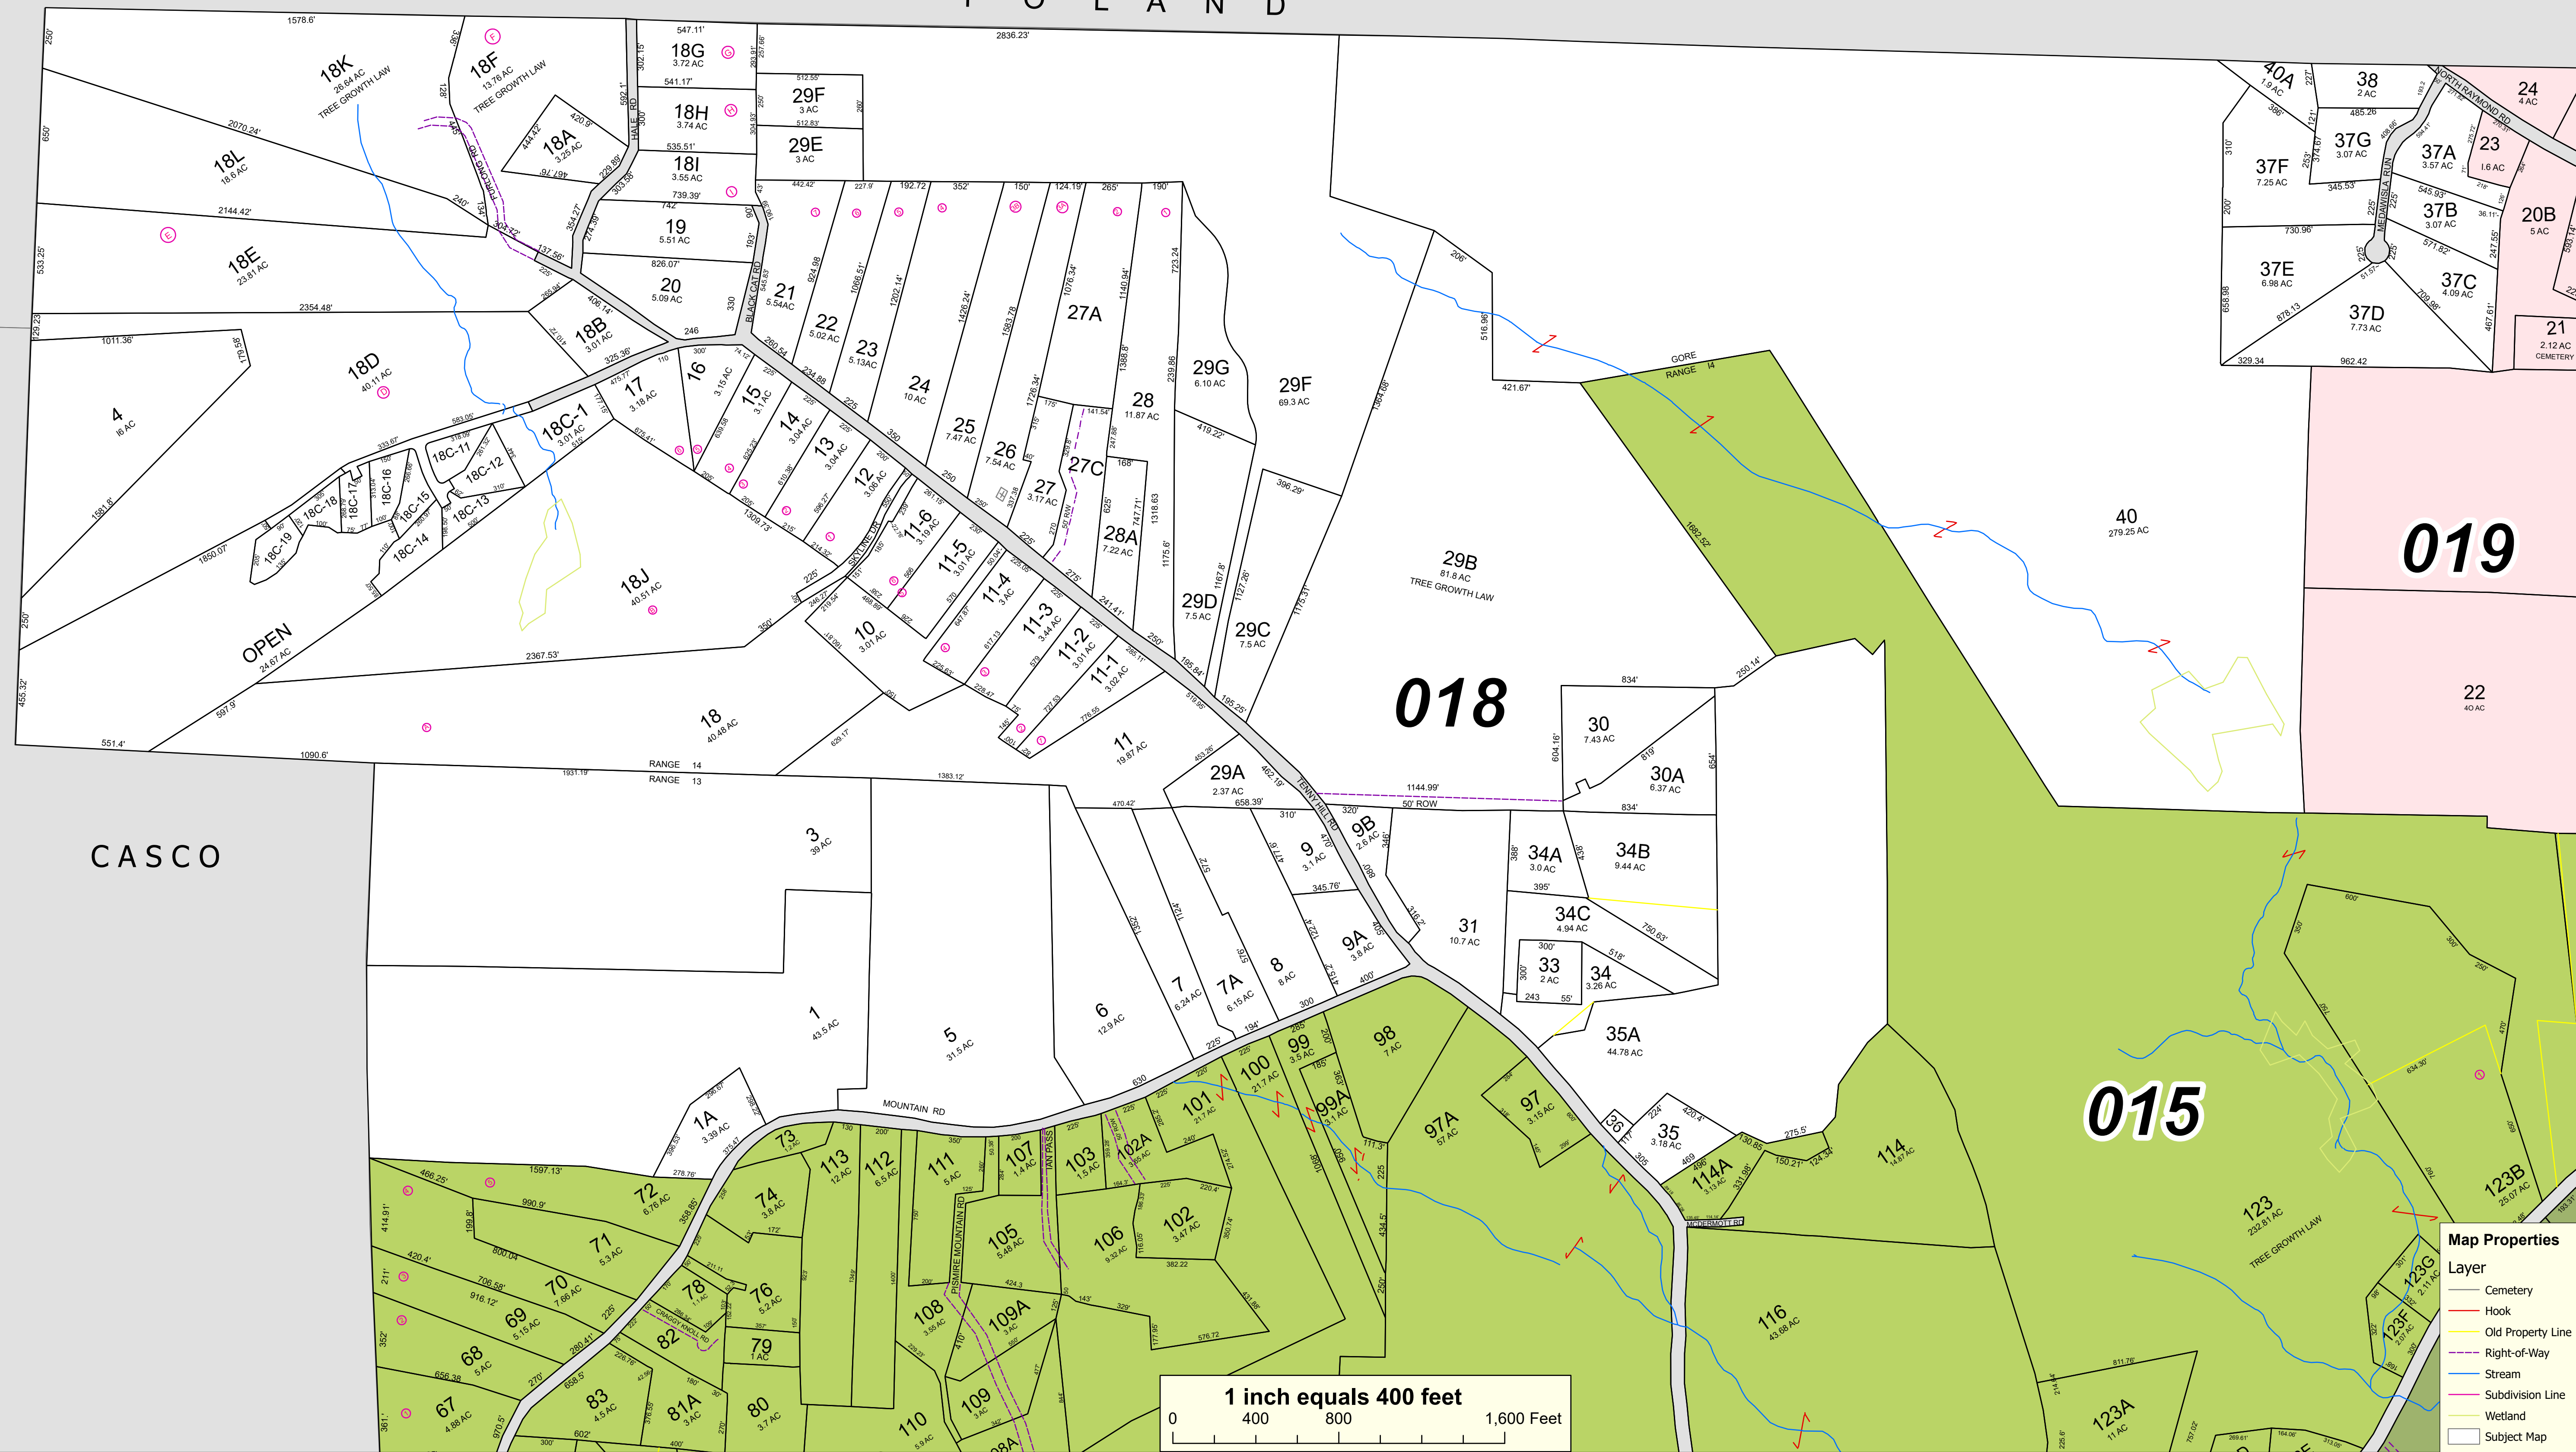

Map Properties


Layer	Symbol
Cemetery	Black line
Hook	Red line
Old Property Line	Dashed black line
Right-of-Way	Blue line
Stream	Blue line
Subdivision Line	Pink line
Wetland	Yellow line
Subject Map	White background

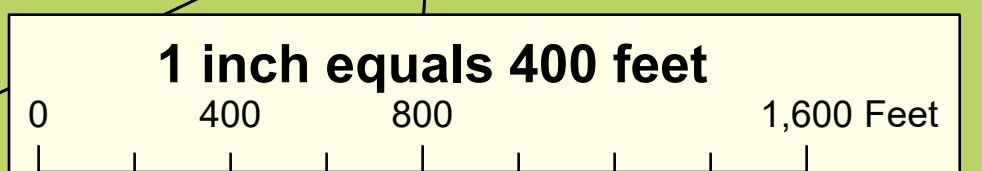

THIS MAP IS PREPARED FOR THE INVENTORY OF REAL PROPERTY AND FOR THE PURPOSES OF PLATS, TAX MAPS, SURVEYS, PLANIMETRIC MAPS, AND OTHER PUBLIC RECORDS AND DATA. USERS OF THIS TAX MAP ARE HEREBY NOTIFIED THAT THE FOREMENTIONED PUBLIC PRIMARY INFORMATION SOURCES SHOULD BE CONSULTED FOR VERIFICATION OF THE INFORMATION CONTAINED HEREIN.

INFORMATION SOURCES SHOULD BE CONSULTED FOR VERIFICATION OF THE INFORMATION CONTAINED HEREIN. THE TOWN OF RAYMOND AND ITS MAPPING CONTRACTORS ASSUME NO LEGAL RESPONSIBILITY FOR THE INFORMATION CONTAINED HEREIN.

TOWN OF RAYMOND
Cumberland County, Maine
2021 Property Map

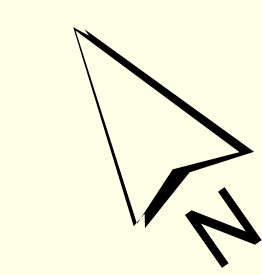

Sources:
 Raymond Assessors' Database
 Maine Office of GIS
 Prepared by:
 Sabago Technical, Inc.
 Effective Date: April 1, 2021



Map 18

CASCO