


THIS MAP IS PREPARED FOR THE INVENTORY OF REAL PROPERTY AND THE TOWN OF RAYMOND AND IS COMPILED FROM RECORDED DEEDS, PLATS, TAX MAPS, SURVEYS, PLANIMETRIC MAPS, AND OTHER PUBLIC RECORDS AND DATA. USERS OF THIS TAX MAP ARE HEREBY NOTIFIED THAT THE FOREMENTIONED PUBLIC PRIMARY

INFORMATION SOURCES SHOULD BE CONSULTED FOR VERIFICATION OF THE INFORMATION CONTAINED ON THIS MAP. THE TOWN OF RAYMOND AND ITS MAPPING CONTRACTORS ASSUME NO LEGAL RESPONSIBILITY FOR THE INFORMATION CONTAINED HEREIN.

### TOWN OF RAYMOND Cumberland County, Maine 2021 Property Map

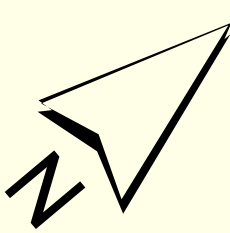


Sources:  
Raymond Assessors' Database  
Maine Office of GIS  
Prepared by:  
Sabago Technics, Inc.  
Effective Date: April 1, 2021



## Map 32

# Crescent Lake

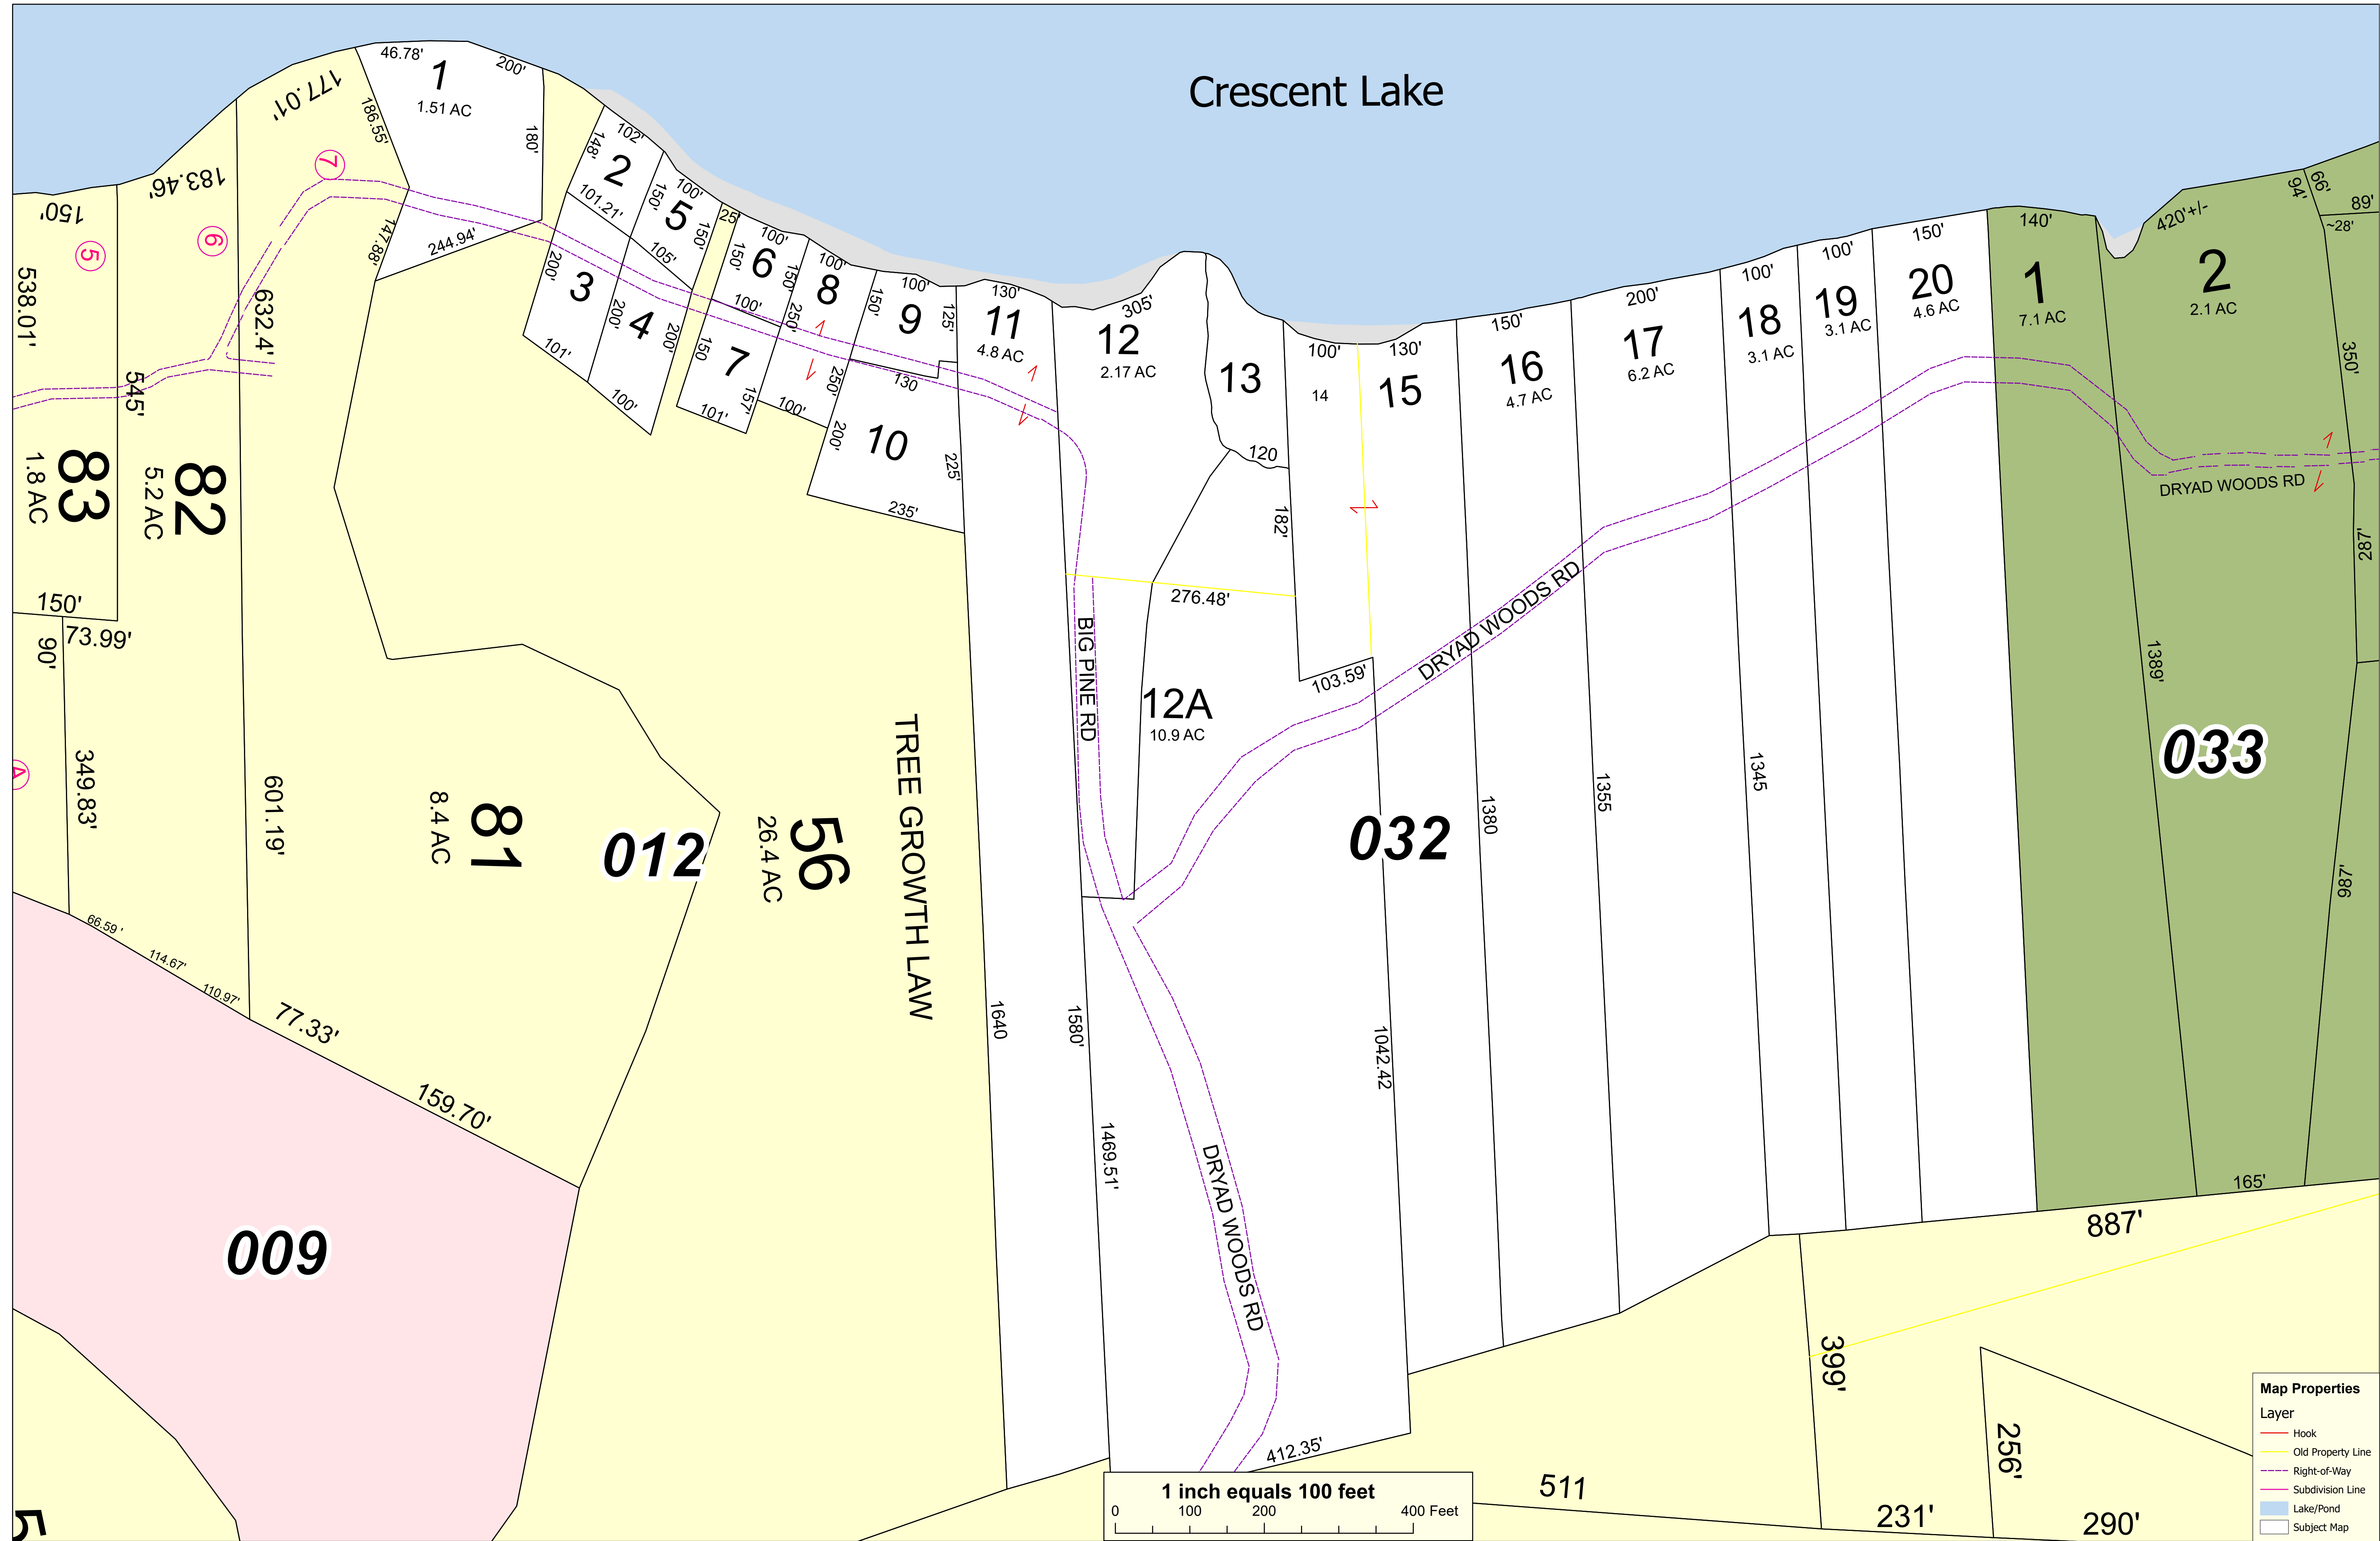

Map Properties	
Layer	
Hook	(Red dashed line)
Old Property Line	(Yellow dashed line)
Right-of-Way	(Purple dashed line)
Subdivision Line	(Pink dashed line)
Lake/Pond	(Blue area)
Subject Map	(White area)

