



006

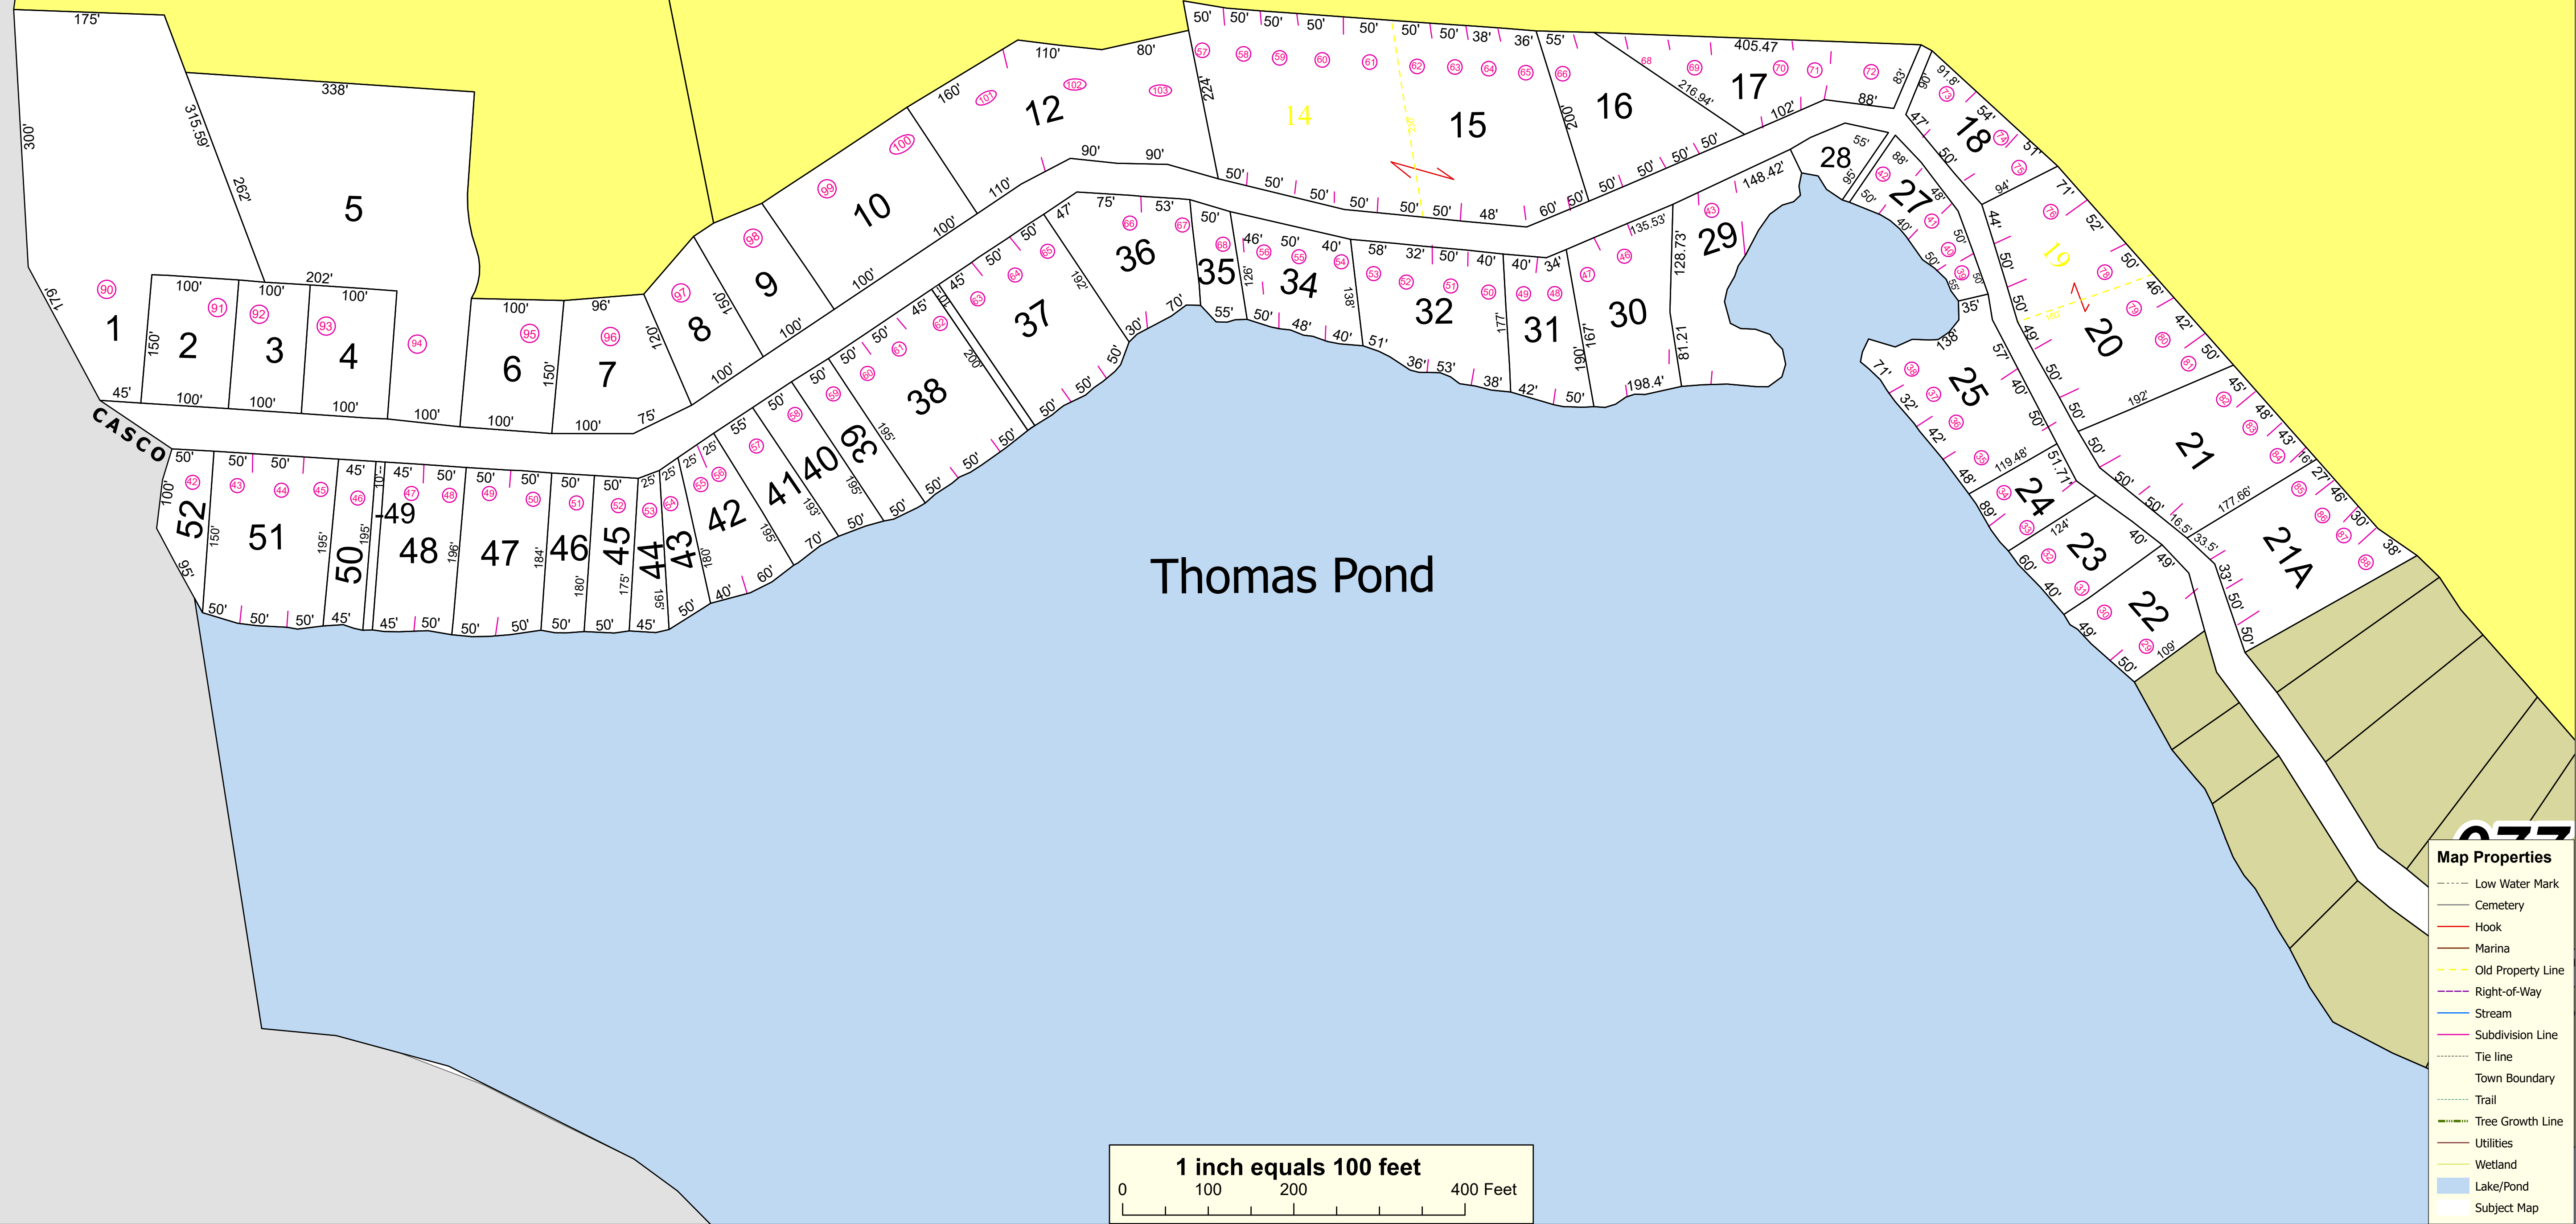


- Map Properties**
- Low Water Mark
  - Cemetery
  - Hook
  - Marina
  - Old Property Line
  - Right-of-Way
  - Stream
  - Subdivision Line
  - Tie line
  - Town Boundary
  - Trail
  - Tree Growth Line
  - Utilities
  - Wetland
  - Lake/Pond
  - Subject Map

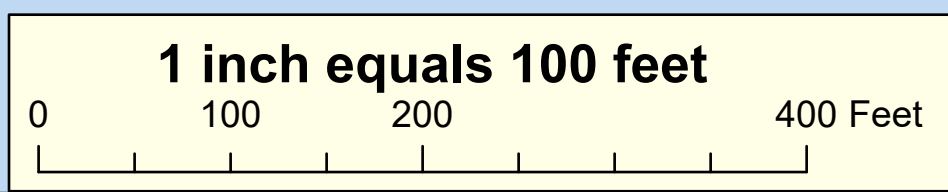

THIS MAP IS PREPARED FOR THE INVENTORY OF REAL PROPERTY WITHIN THE TOWN OF RAYMOND AND IS COMPILED FROM RECORDED DEEDS, PLATS, TAX MAPS, SURVEYS, PLANNING AND MAPS OF INTEREST AND RECORDS AND DATA UPON WHICH THE MAP IS BASED. THE TOWN OF RAYMOND AND ITS MAPPING CONTRACTORS ASSUME NO LEGAL RESPONSIBILITY FOR THE INFORMATION CONTAINED HEREIN.

INFORMATION SOURCES SHOULD BE CONSULTED FOR VERIFICATION OF THE INFORMATION CONTAINED ON THIS MAP. THE TOWN OF RAYMOND AND ITS MAPPING CONTRACTORS ASSUME NO LEGAL RESPONSIBILITY FOR THE INFORMATION CONTAINED HEREIN.

**TOWN OF RAYMOND**  
**Cumberland County, Maine**  
**2024 Property Map**

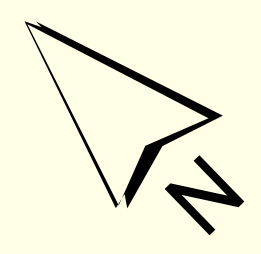

Sources:  
 Raymond Assessor's Database  
 Maine Office of GIS  
 Prepared by:  
**SEBAGO**  
 Surveyors & Engineers, Inc.  
 Effective Date: April 1, 2024



**Map 78**