


THIS MAP IS PREPARED FOR THE INVENTORY OF REAL PROPERTY WITHIN THE TOWN OF RAYMOND AND IS COMPILED FROM RECORDED DEEDS, PLANS, TAX MAPS, SURVEYS, PLANNING AND ZONING ORDINANCES AND RECORDS AND DATA SOURCES OF THE TOWN OF RAYMOND THAT THE AFOREMENTIONED PUBLIC PRIMARY INFORMATION SOURCES SHOULD BE CONSULTED FOR VERIFICATION OF THE INFORMATION CONTAINED ON THIS MAP. THE TOWN OF RAYMOND AND ITS MAPPING CONTRACTORS ASSUME NO LEGAL RESPONSIBILITY FOR THE INFORMATION CONTAINED HEREIN.

**TOWN OF RAYMOND**  
**Cumberland County, Maine**  
**2025 Property Map**




Sources:  
 Raymond Assessor's Database  
 Maine Office of GIS  
 Prepared by:  
**SEBAGO**  
 Effective Date: April 1, 2024

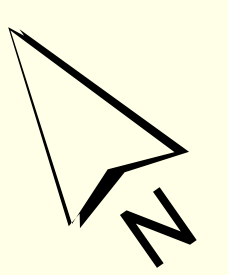

**Map 13**

- Map Properties**  
 2024
- Cemetery
  - Hook
  - Old Property Line
  - Right-of-Way
  - Stream
  - Subdivision Line
  - Tree Growth Line
  - Wetland
  - Lakes & Ponds

**1 inch equals 500 feet**  
 0 500 1,000 2,000 Feet

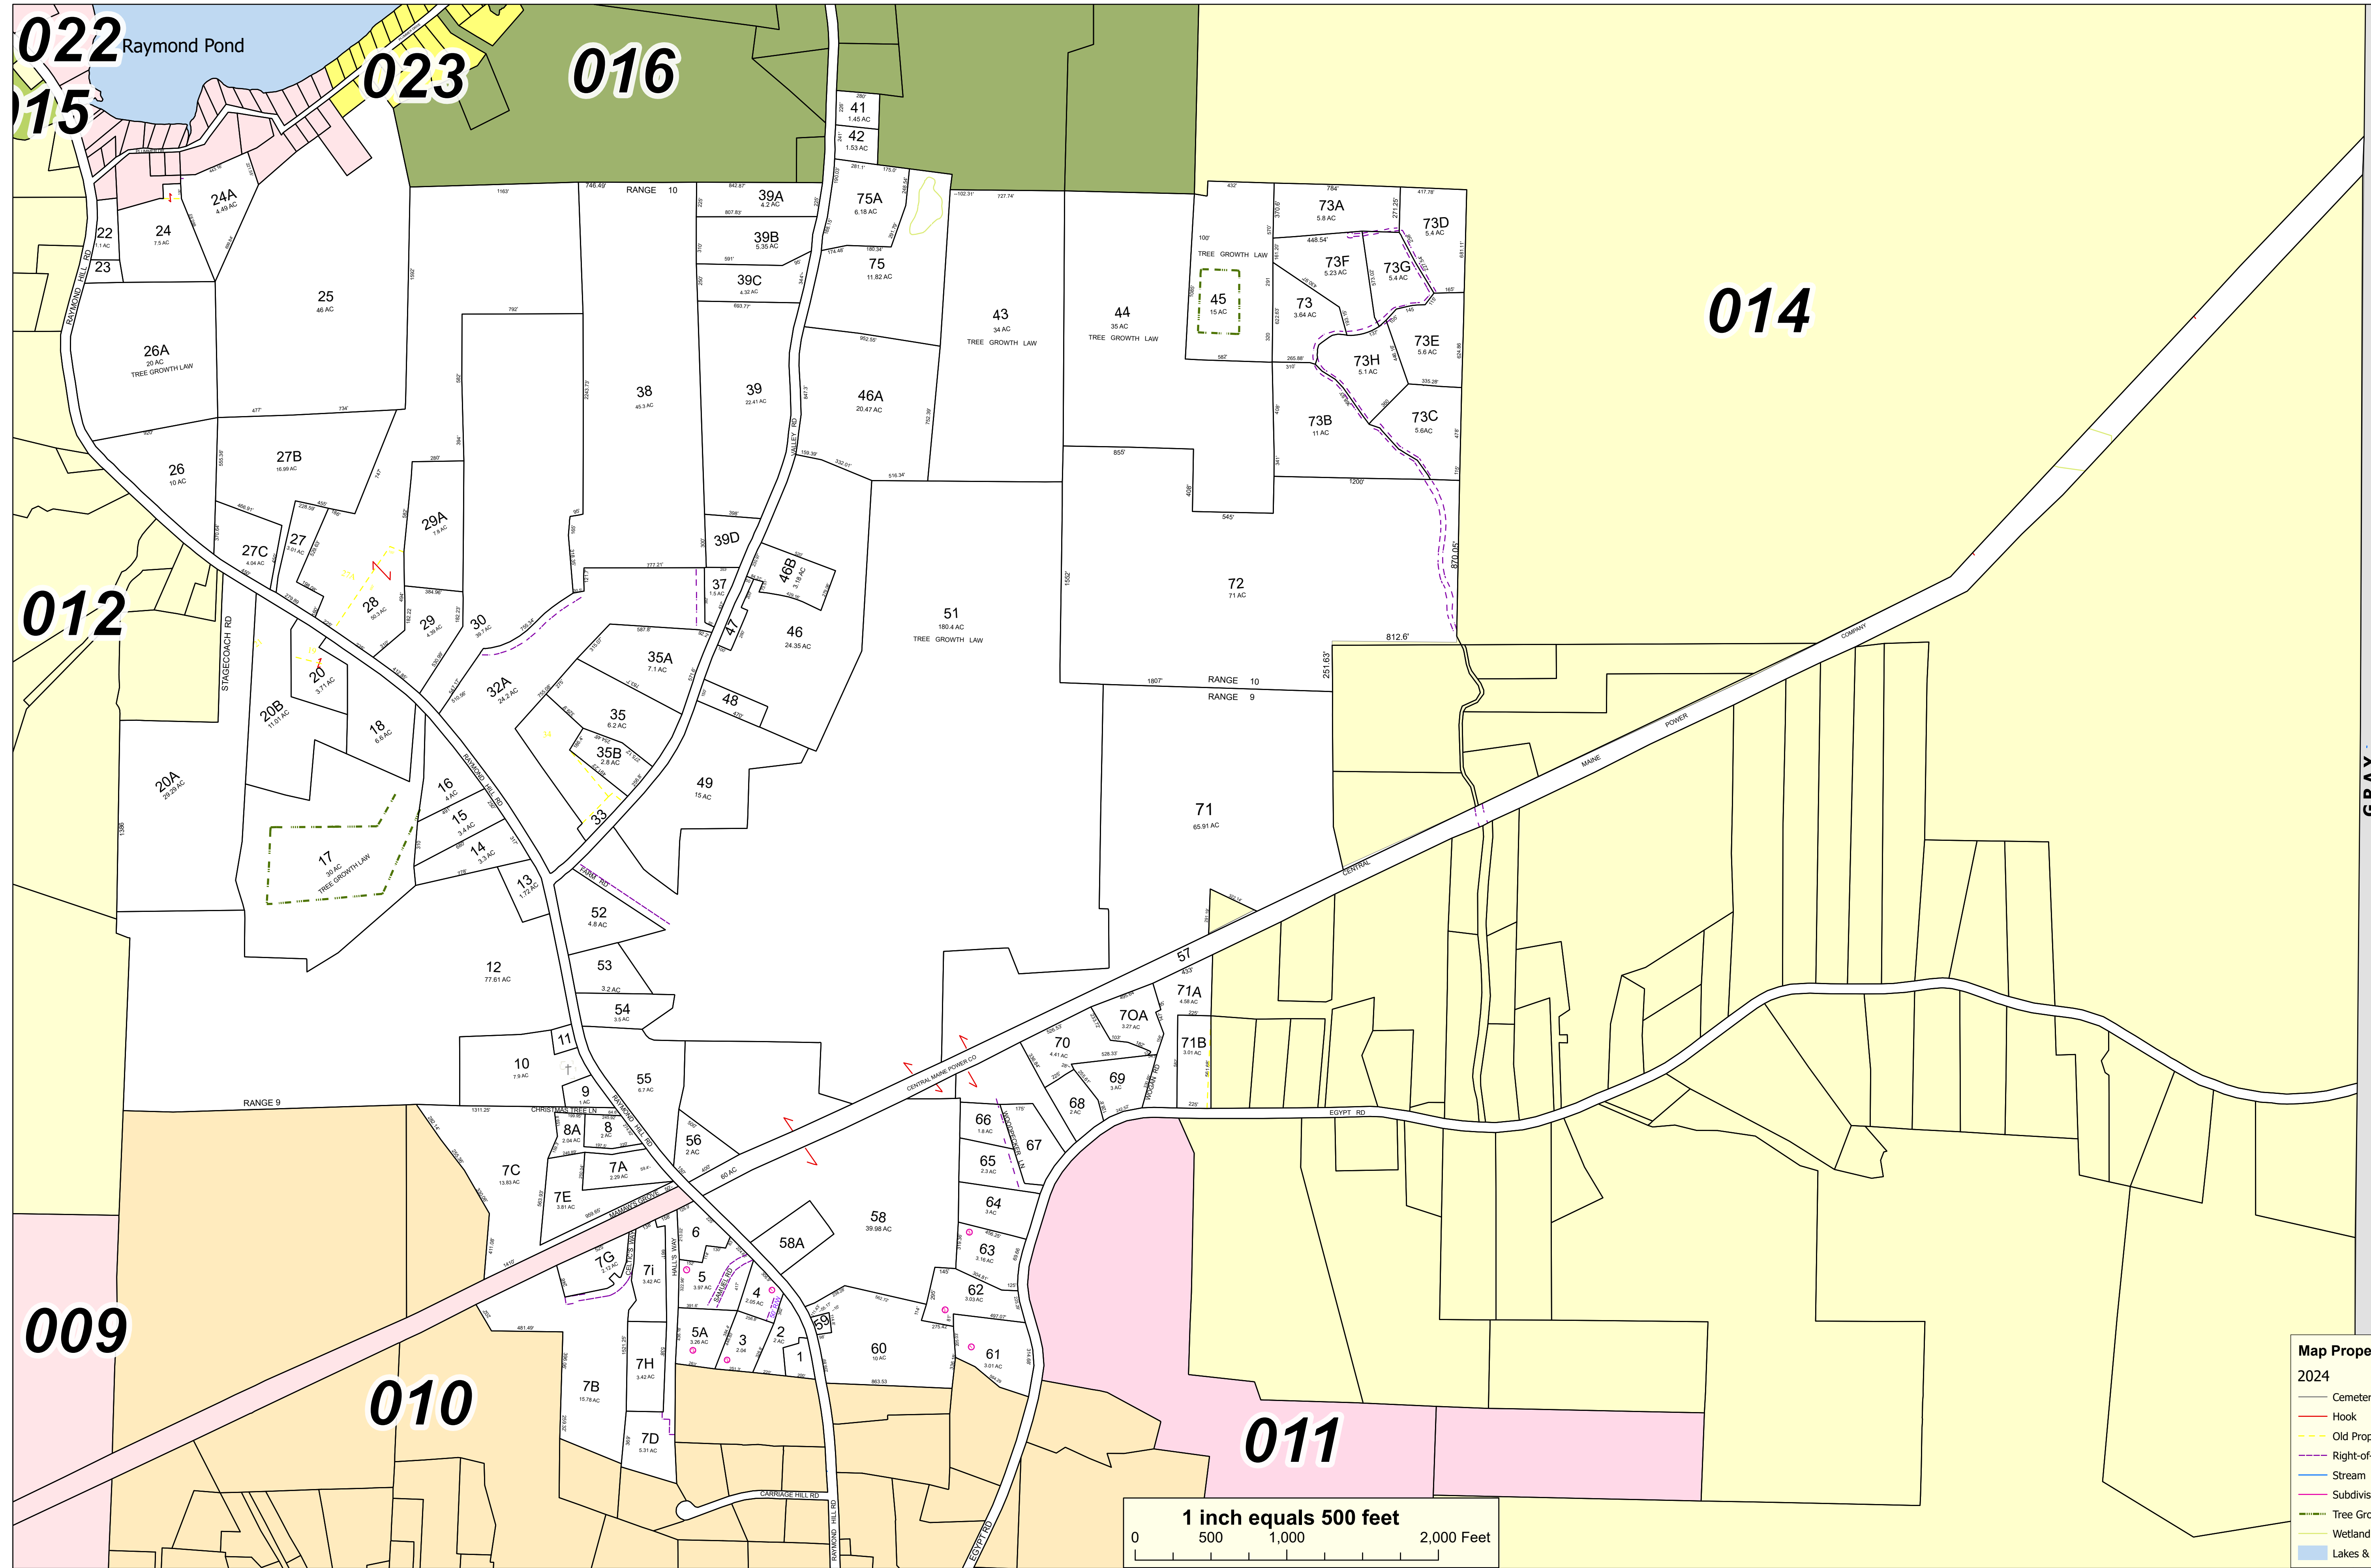

GRAY